


Ground Floor Plan

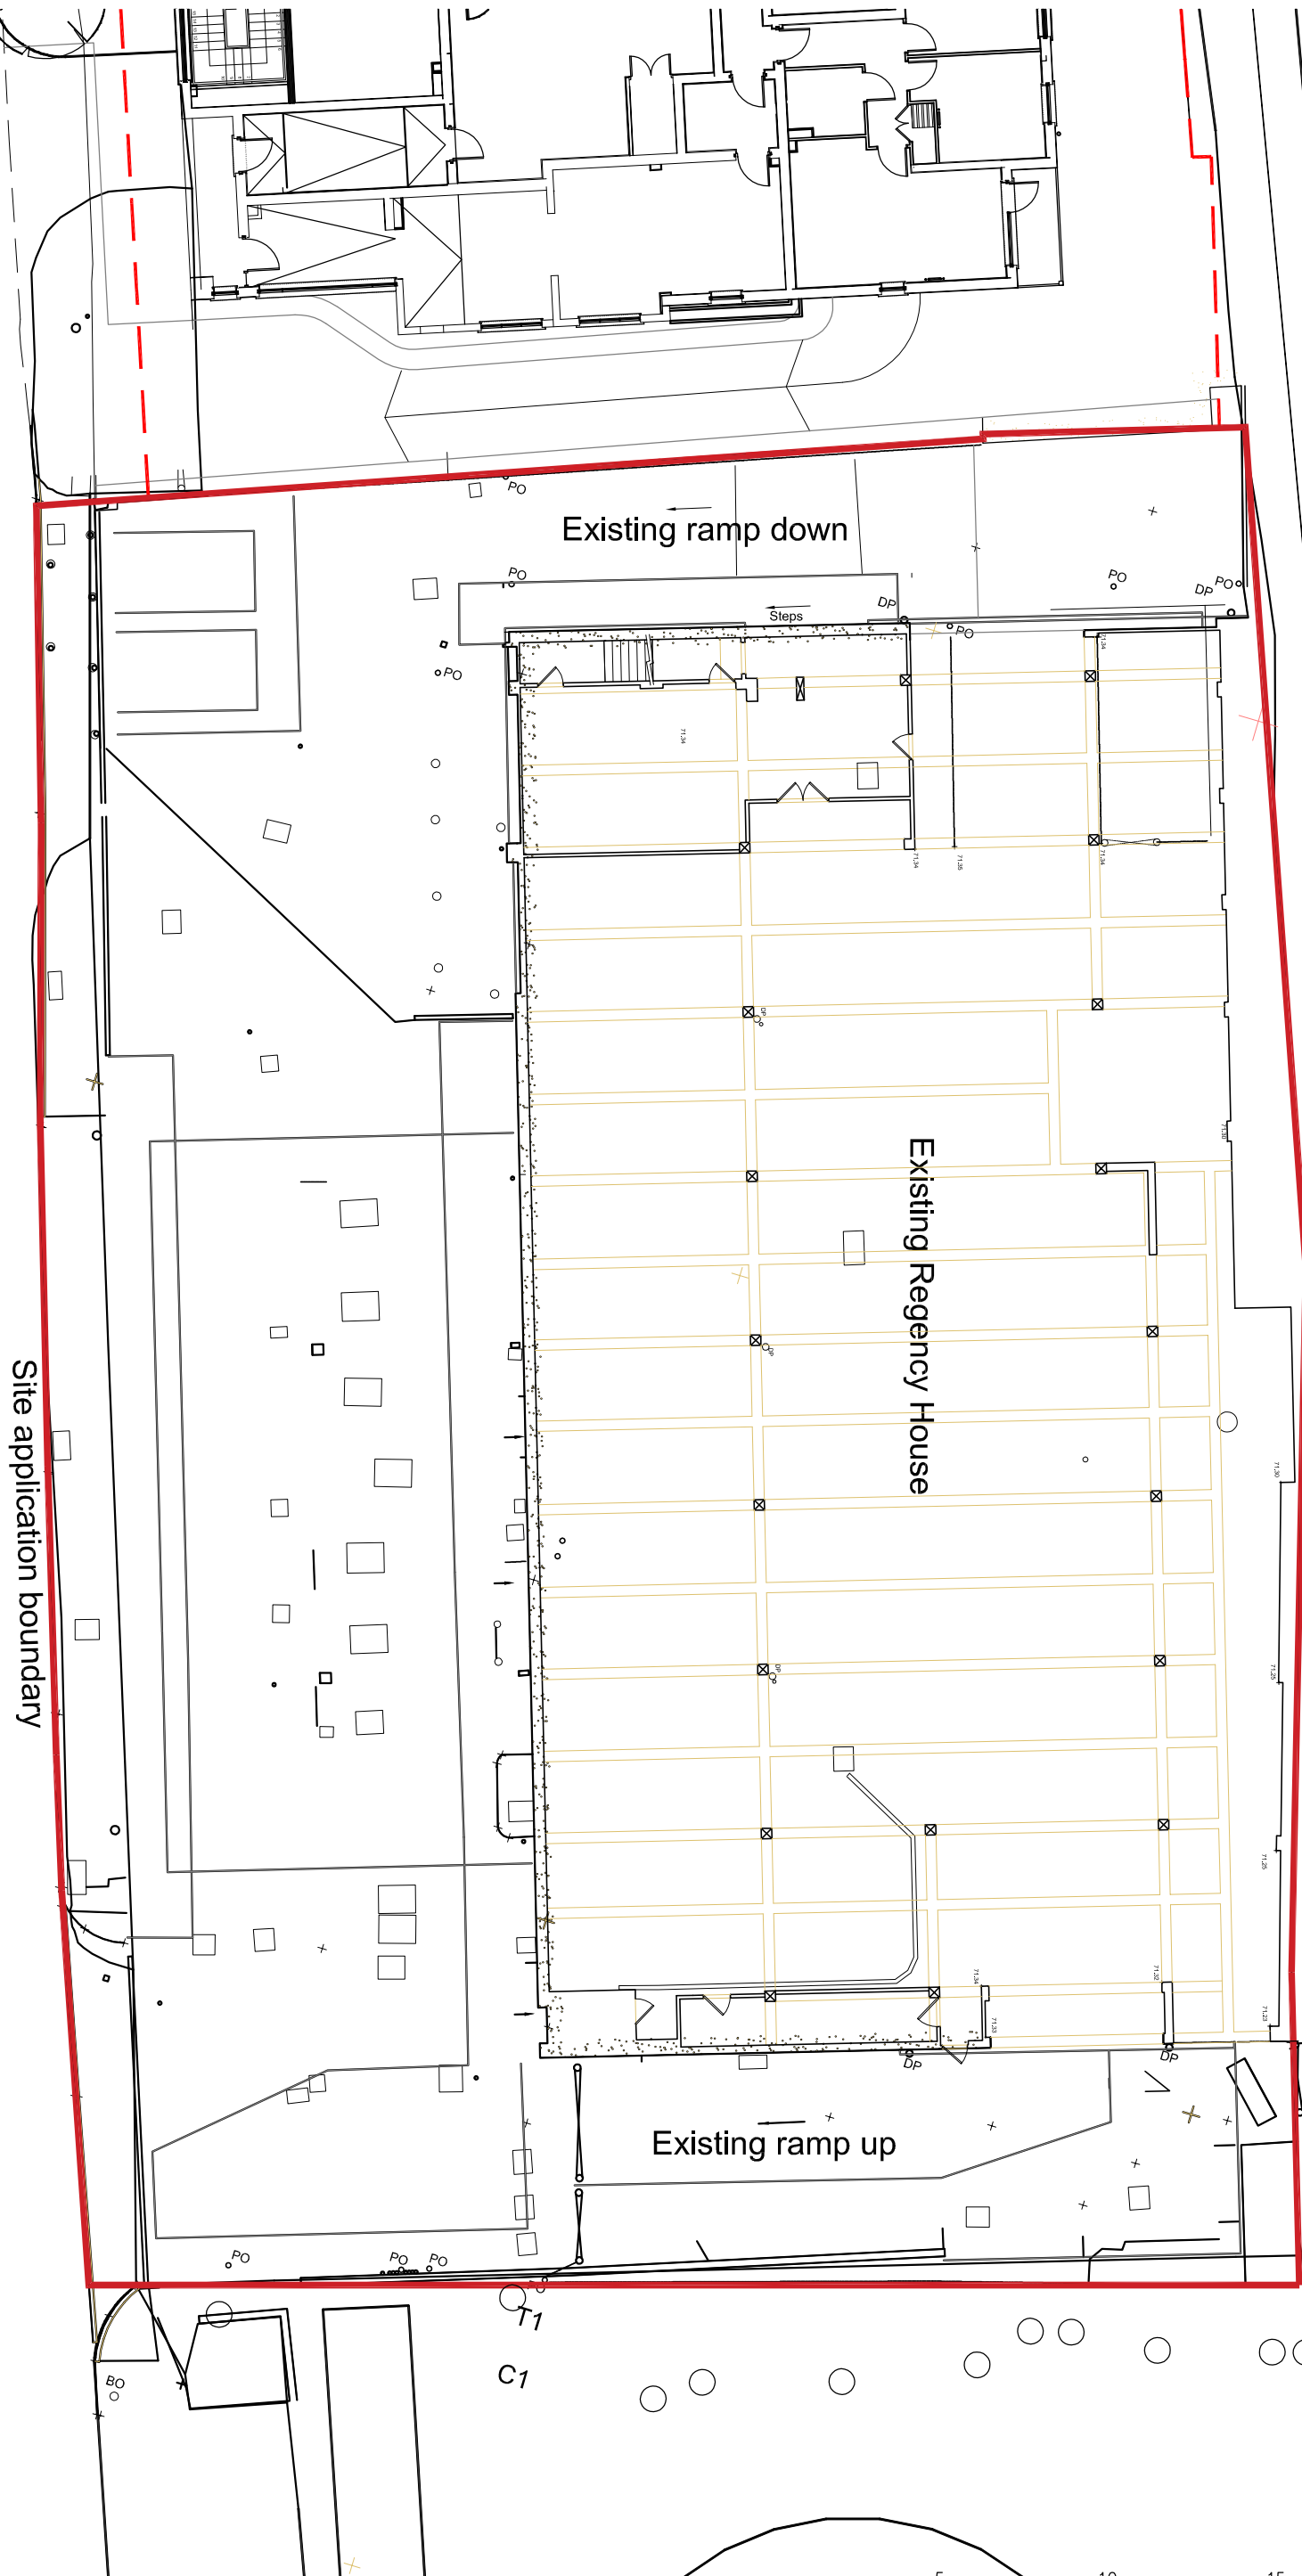


Site application boundary

Existing ramp down

Existing Regency House

Existing ramp up

 

1:200

EXISTING SITE PLAN • SCALE 1:200@A3