


THE TOWN AND COUNTRY PLANNING (TREE PRESERVATION) (ENGLAND) REGULATIONS 2012

Plan referred to in THE HERTSMERE TREE PRESERVATION ORDER TPO/004/2020, Trees at Bushey Hall Golf Club

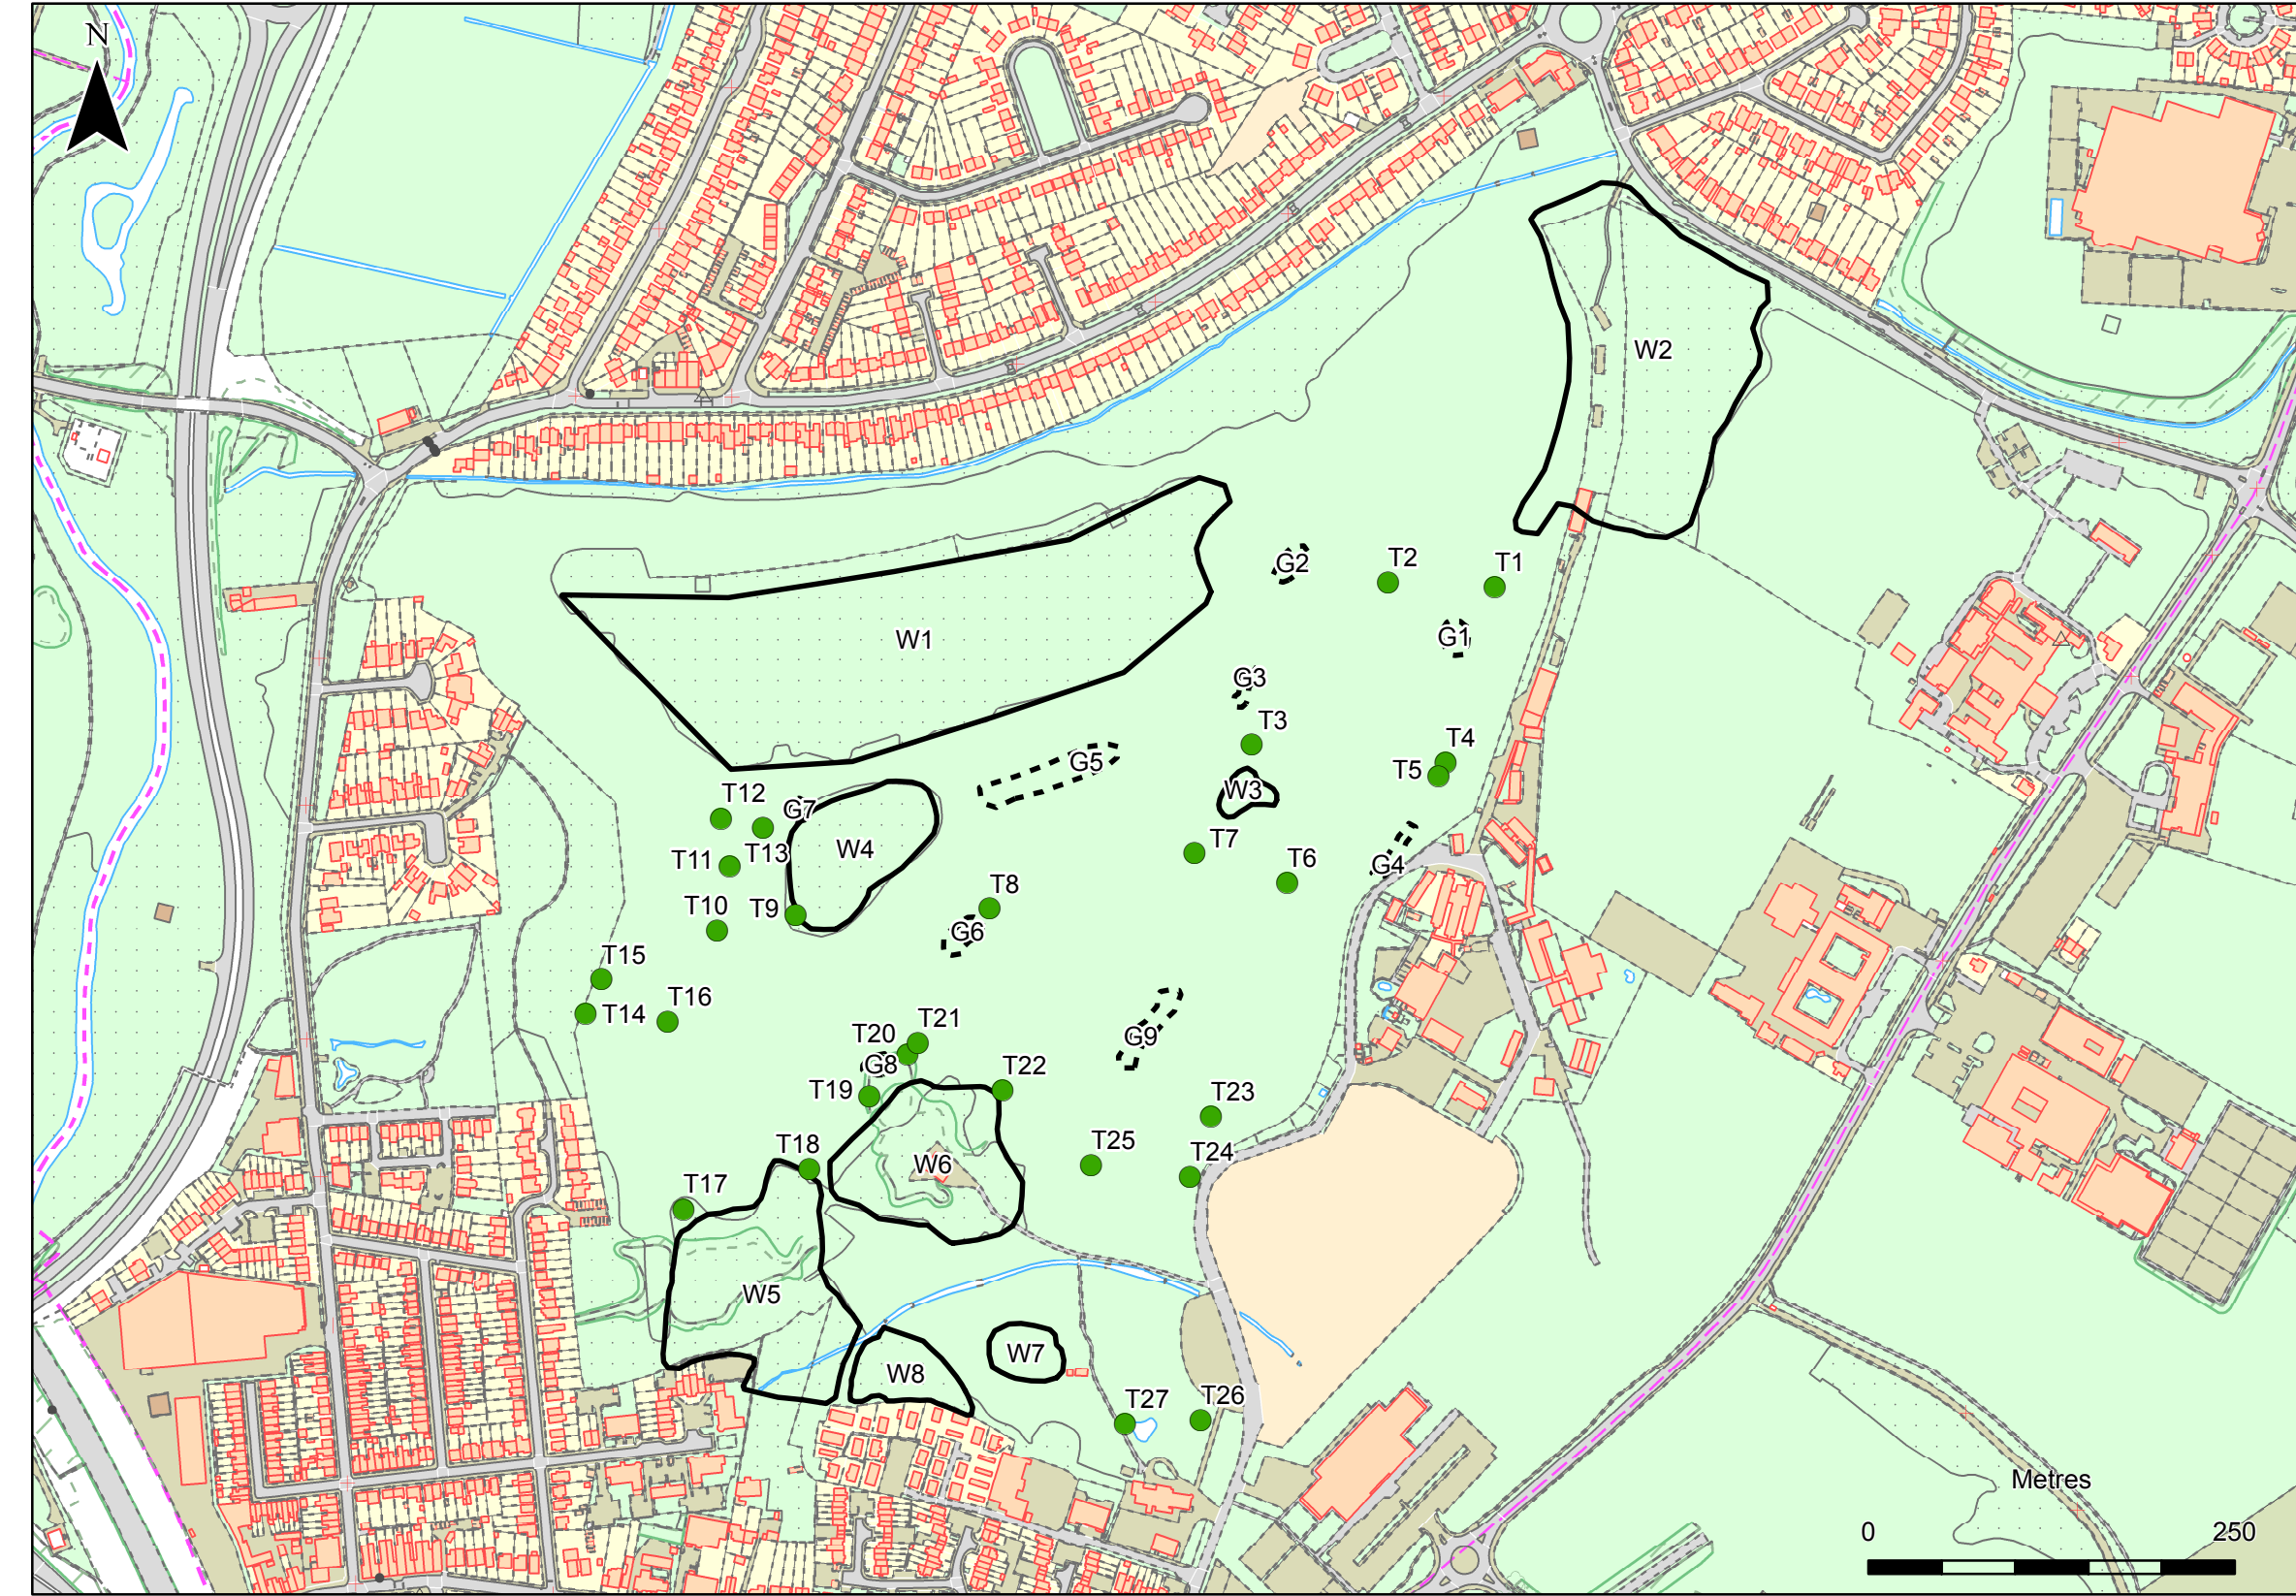

TREE PRESERVATION ORDER : TPO/004/2020

- TREES WITHIN THIS ORDER
- GROUPS OF TREES WITHIN THIS ORDER
- WOODLAND AREAS WITHIN THIS ORDER

SCHEDULE OF TREES	
Tree Ref.	Species
G1	5 no. Sycamore, 1 no. Oak, 1 no. Cherry, 1 no. Rowan
G2	3 no. Oak
G3	4 no. Birch, 1 no. Sycamore, 1 no. Plum, 1 no. Oak, 1 no. Willow
G4	4 no. Birch
G5	6 no. Birch
G6	9 no. Sycamore, 1 no.birch
G7	2 no. Oak
G8	7 no. Oak
G9	7 no. Willow
T1	Hornbeam
T2	Birch
T3	Oak
T4	Oak
T5	Oak
T6	Oak
T7	Oak
T8	Oak
T9	Oak
T10	Sycamore
T11	Oak
T12	Oak
T13	Oak
T14	Sycamore
T15	Oak
T16	Oak
T17	Oak
T18	Pine
T19	Oak
T20	Pine
T21	Beech
T22	Oak
T23	Cherry
T24	London Plane
T25	Oak
T26	Beech
T27	Willow
W1	The trees of whatever specied standing in the area marked W1
W2	The trees of whatever specied standing in the area marked W2
W3	The trees of whatever specied standing in the area marked W3
W4	The trees of whatever specied standing in the area marked W4
W5	The trees of whatever specied standing in the area marked W5
W6	The trees of whatever specied standing in the area marked W6
W7	The trees of whatever specied standing in the area marked W7
W8	The trees of whatever specied standing in the area marked W8

Signed on behalf of Hertsmere Borough Council - 12 January 2021
Authorised by the Council to sign in that behalf:
Print name and Position: David Smith, Parks and Amenities Manager

© Crown copyright and database rights 2021 OS EUL 100017428.
Unless you are a member of the Public Sector Mapping Agreement you are permitted to use this data solely to enable you to respond to, or interact with, the organisation that provided you with the data. You are not permitted to copy, sub-licence, distribute or sell any of this data to third parties in any form.

Scale: 1:5000 viewed at A3

MAP REF: TPO/004/2020
DRAWN BY: LO CHECKED:
Hertsmere Borough Council
Civic Offices
Borehamwood
WD6 1WA