


THE TOWN AND COUNTRY PLANNING (TREE PRESERVATION) (ENGLAND) REGULATIONS 2012

Plan referred to in THE HERTSMERE TREE PRESERVATION ORDER TPO/002/2022, All trees of whatever species at the site known as Shenley Grange, 43 London Road, Shenley, WD7 9ER.

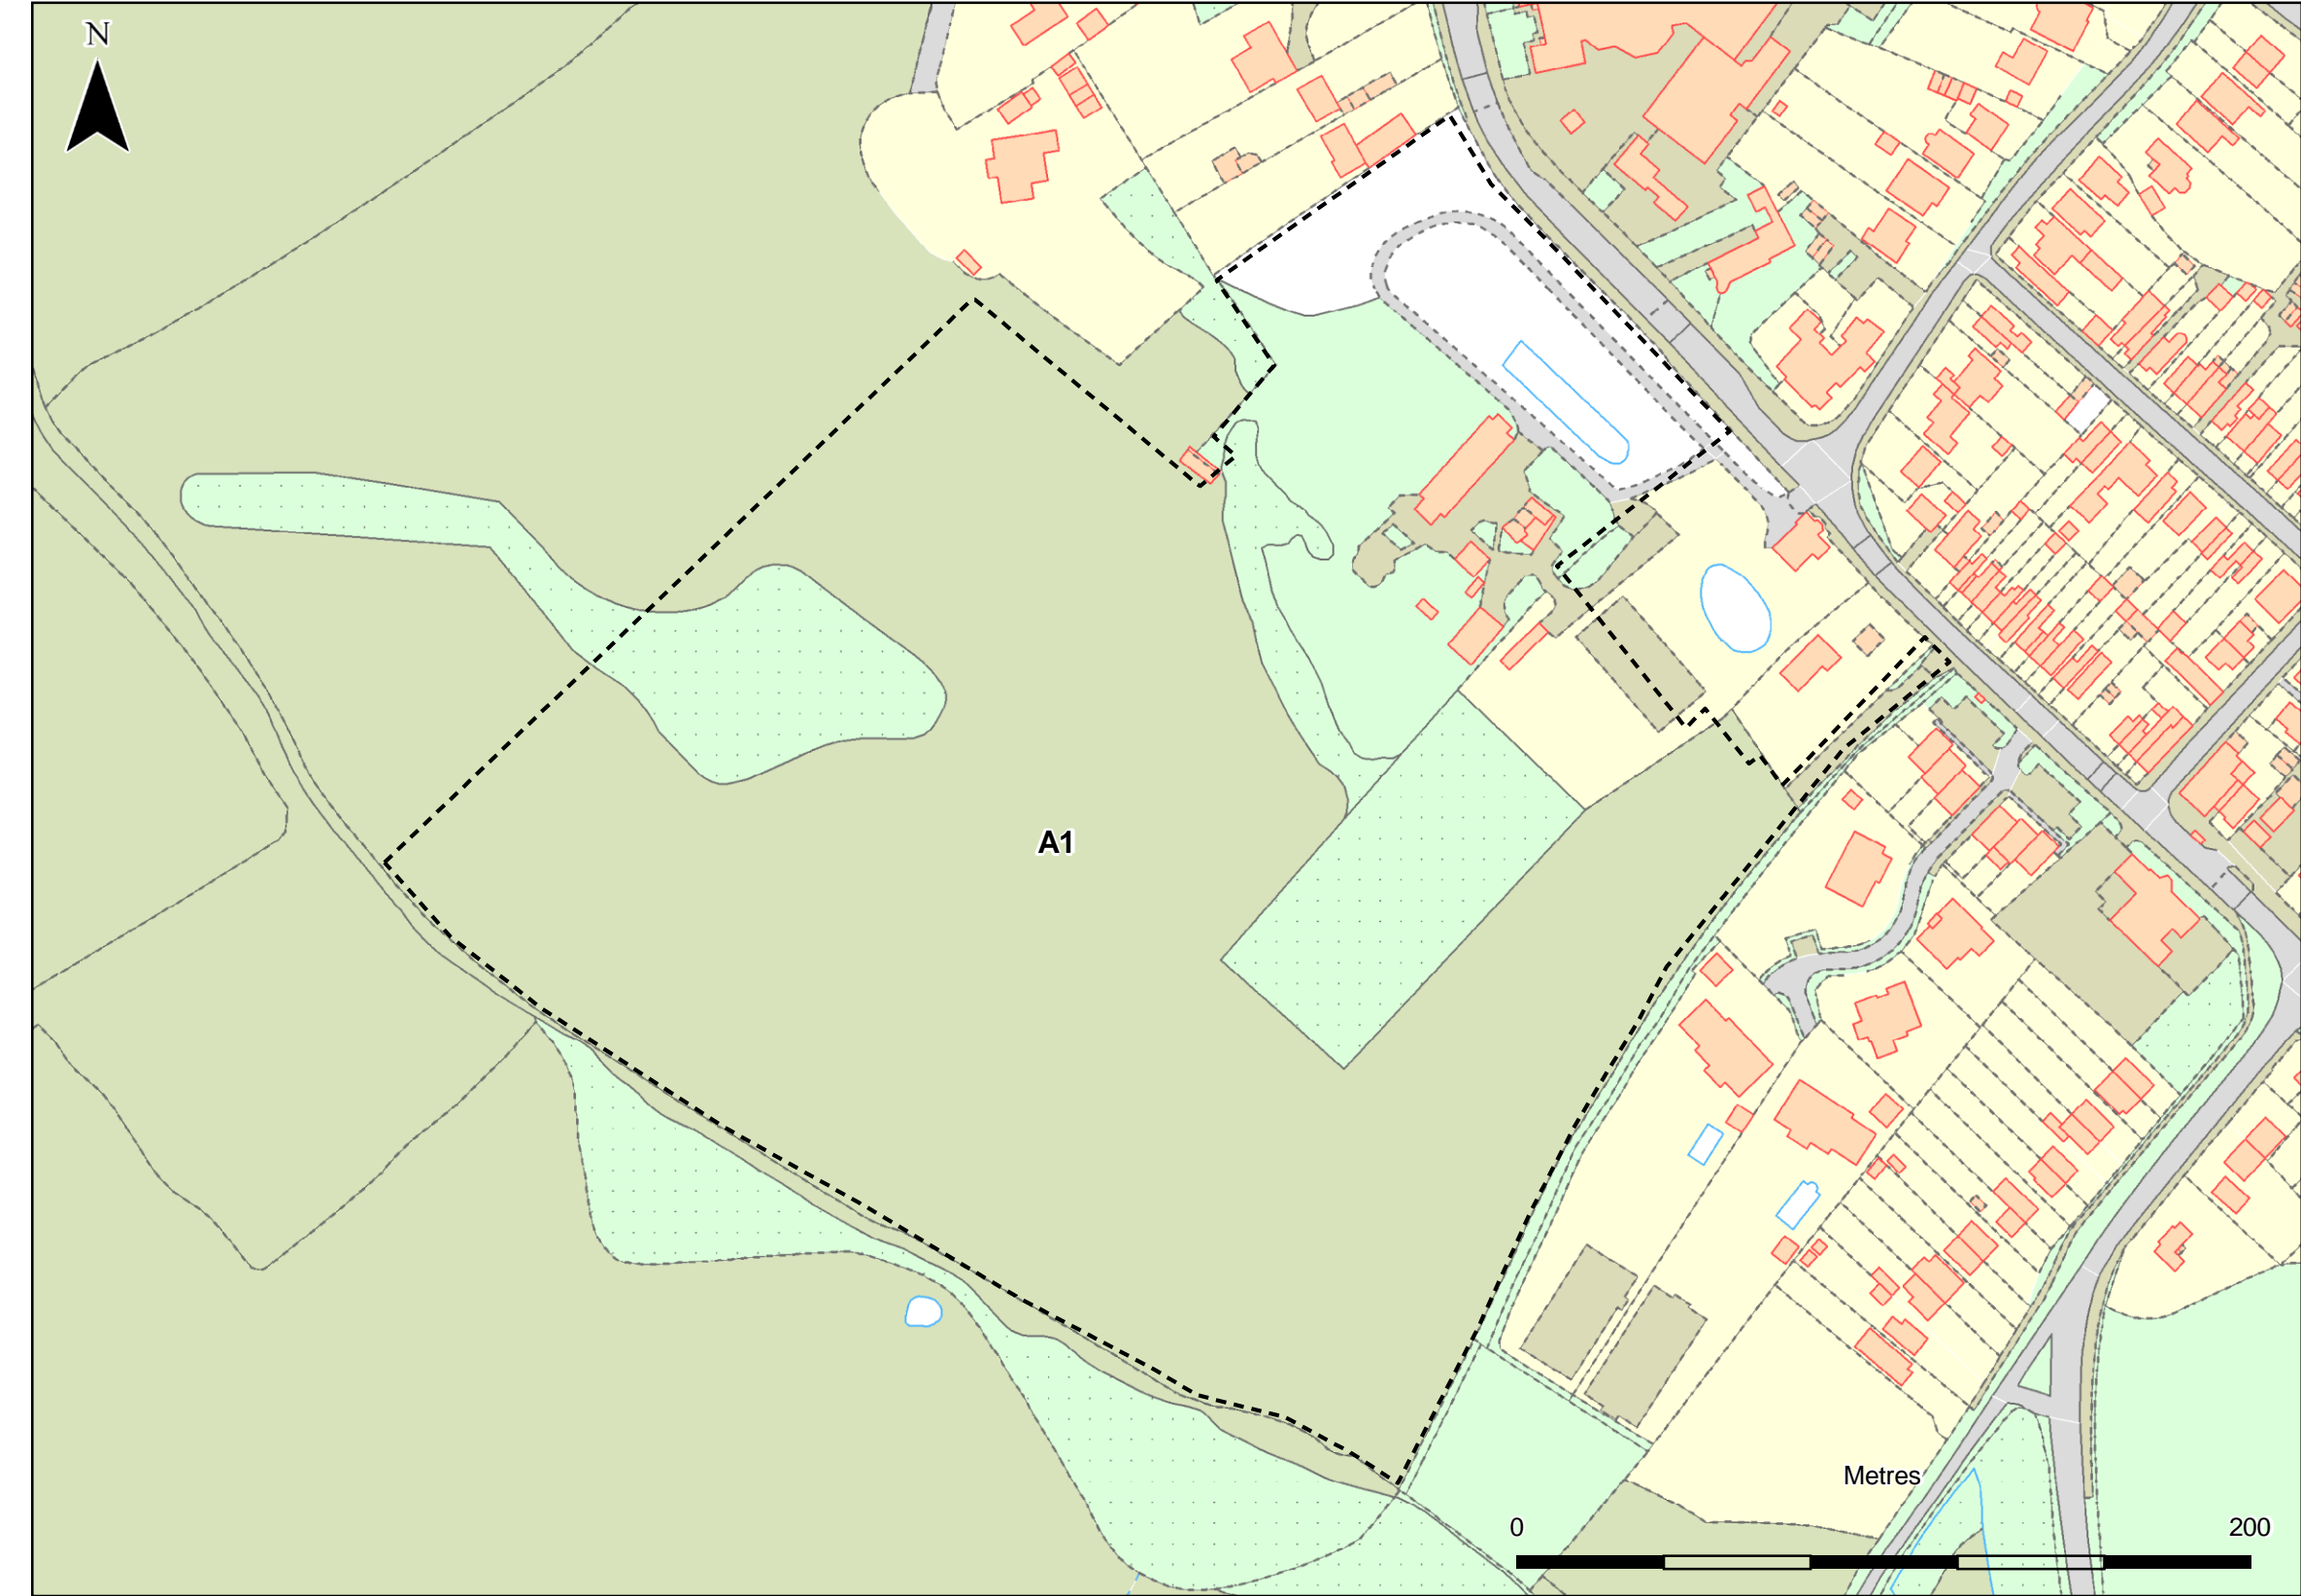

TREE PRESERVATION ORDER : TPO/002/2022

SCHEDULE OF TREES

REF	SPECIES
A1	TREES OF WHATEVER SPECIES STANDING IN THE AREA NUMBER A1 TO THE REAR OF THE SITE KNOWN AS SHENLEY GRANGE, 43 LONDON ROAD, SHENLEY. WD7 9ER.

Signed on behalf of Hertsmere Borough Council -

Authorised by the Council to sign in that behalf:

Print name and Position: David Smith, Parks and Amenities Manager

Date: 14 June 2022

Scale: 1:2000 viewed at A3

MAP REF: TPO/002/2022
DRAWN BY: LO CHECKED:
Hertsmere Borough Council
Civic Offices
Borehamwood
WD6 1WA