

HERTSMERE BOROUGH COUNCIL

ROAD TRAFFIC REGULATION ACT 1984

Date of Order: 11th November 2016

Order No: 302

THE HERTSMERE BOROUGH COUNCIL (HEATHFIELD CLOSE and HERMITAGE COURT, POTTERS BAR) (RESTRICTION OF WAITING) ORDER 2016

Hertsmere Borough Council (hereinafter referred to as “the Council”) pursuant to arrangements made with Hertfordshire County Council (“the County Council”) under Section 19 of the Local Government Act 2000 and the Local Government (Arrangements for Discharge of Functions) (England) Regulations 2000 in exercise of the powers on the said County Council by Sections 1, 2, 3, 4, to the Road Traffic Regulation Act 1984 (hereinafter referred to as “the Act of 1984”), Part IV of Schedule 9 of the Act of 1984 and of all other enabling powers and after consultation with the Chief Officer of Police in accordance with Part III of Schedule 9 to the Act of 1984, hereby makes the following Order:

1. This Order may be cited as “The Hertsmere Borough Council (Heathfield Close and Hermitage Court, Potters Bar) (Restriction of Waiting) Order 2016” and shall come into operation on 25th November 2016
2. Save as provided in Articles 3, 4 and 5 of this Order no person shall cause or permit any vehicle to wait at any time in those lengths of roads as specified in the Schedule to this Order.
3. (1) Nothing in Article 2 of this Order applies to the lengths of road restricted by that Article (which said lengths of road are referred to in this Article as “the restricted area”) in relation to:
 - (a) A vehicle being used for fire and rescue, ambulance or police purposes.
 - (b) Anything done with the permission of or at the direction of a Police Constable in uniform or with the permission of a Civil Enforcement Officer appointed by Hertsmere Borough Council and as defined by the Traffic Management Act 2004.
 - (c) A vehicle which is prevented from proceeding by circumstances beyond the drivers control or which has stopped in order to avoid injury or damage to persons or property or when required to do so by law;
 - (d) A vehicle which is stationary in order that it may be used for one or more of the purposes specified in sub-Article (2) of this Article and which cannot reasonably be used for such a purpose without stopping in the restricted area;

- (e) A marked vehicle which, whilst used by a universal service provider in the course of the provision of a universal postal service, is stationary only for so long as may reasonably be necessary for postal packets to be delivered or collected;

In this Article;

The expression “universal service provider”, “provision of a universal postal service” and “postal packet” shall bear the same meanings as in the Postal Services Act 2011.

(2) The “purposes” referred to in sub-Article (1)(d) of this Article are:

- (a) Any operation involving building, demolition or excavation;
 - (b) The removal of any obstruction to traffic;
 - (c) The maintenance, improvement or reconstruction of a road;
 - (d) Constructing, improving, maintaining or cleaning of any street furniture; or
 - (e) The laying, erection, alteration, repair or cleaning of any sewer or of any main pipe or apparatus for the supply of gas, water or electricity, or of any telecommunications apparatus kept or installed for the purposes of a telecommunications code system or of any other telecommunications apparatus lawfully kept installed in any position.
4. Nothing in Article 2 of this Order applies to the lengths of road restricted by that Article (which said lengths of road are referred in this Article as “the restricted area”) so as to render it unlawful to cause or permit any vehicle to wait only for so long as may reasonably be necessary -
- (a) to enable goods to be loaded on or unloaded from the vehicle from or to premises adjacent to the restricted area; or
 - (b) to enable a passenger to board or alight and to load and unload any luggage.
5. (1) Nothing in Article 2 of this Order shall render it unlawful to cause or permit a disabled person’s vehicle which displays in the relevant position a disabled person’s badge, and a parking disc, to wait at any time in the lengths of road specified in the Schedule of this Order for a period not exceeding 3 hours (not being a period separated by an interval of less than 1 hour from a previous period of waiting by the same vehicle in the same length of road).

(2) In this Article –

“disabled person’s vehicle” has the same meaning as in Section 142(1) of the Act of 1984;

“disabled person” means a disabled person of a description prescribed by Regulation 4 of the Disabled Persons (Badges for Motor Vehicles) (England) Regulations 2000 SI 682;

“disabled persons badge”, “Blue Badge” have the same meaning as given in the Disabled Persons (Badges for Motor Vehicles) (England) Regulations 2000 SI 682;

“driver” means the person driving or having control or charge of the vehicle at any given time and in particular in relation to the vehicle.

“parking disc” has the same meaning as given in Regulation 8(5) of The Local Authorities’ Traffic Orders (Exemptions for Disabled Persons) (England) Regulations 2000;

“Penalty Charge” shall have the meaning as a charge set by the Council in accordance with The Civil Enforcement of Parking Contraventions (Guidelines on Levels and Charges) (England) Order 2007 and the provisions of part 6 and Schedule 9 of the Traffic Management Act 2004 and

“Relevant position” has the same meaning as given in Regulation 4 of The Local Authorities’ Traffic Orders (Exemptions for Disabled Persons) (England) Regulations 2000.

“vehicle” means passenger motor vehicle or motor cycle not larger than 2.30 metres in height and 5.25 metres.

6. The Interpretation Act 1978 shall apply for the interpretation of this Order as it applies for the interpretation of an Act of Parliament:
7. Where a motor vehicle is parked in contravention of any of the Articles to this Order the driver of any such vehicle shall be issued with a penalty charge notice.
8. The restrictions imposed by this Order shall be in addition to and not in derogation from any restriction or requirement imposed by any regulations made or having effect as if made under the Act of 1984 or by any other enactment.
9. The provisions of the following Order is hereby revoked but only in so far as they are affected by the restrictions imposed by this Order;

The Borough of Hertsmere (Control of Parking) (Consolidation) Order 2012

SCHEDULE

NO WAITING AT ANYTIME

1. Heathfield Close (at corner of entrance road to Nos 1 to 21)	From a point in line with the south-east flank wall of southernmost garage of the row of garages nearest to flat Nos 10, 13 and 16 round the northern corner for a distance of 14.4 metres.
2. Heathfield Close (at corner of entrance road to Nos 1 to 21)	From a point in line with the fronts of the north-eastern row of garages round the southern corner for a distance of 16.6 metres to a point 2.2 metres south-east of a point in line with the south eastern flank wall of flat Nos 2 and 3.
3. Hermitage Court (north side)	From a point 2.9 metres west of a point in line with the front wall of No 20 Hermitage Court round the west corner to a point 1.8 metres north west of a point in line with the south east flank wall of No 20 Hermitage Court.
4. Hermitage Court (north side)	From a point 1.8 metres west of a point in line with the front wall of No 1 Hermitage Court round the east corner to a point 2.5 metres south east of a point in line with the common boundary of Nos 2 and 3 Hermitage Court.


IN WITNESS whereof the Common Seal of the Hertsmere Borough Council was hereunto affixed this 11th day of November 2016

The Common Seal of the Hertsmere Borough Council was hereunto affixed in the presence of :-


Head of Legal and Democratic Services



666P

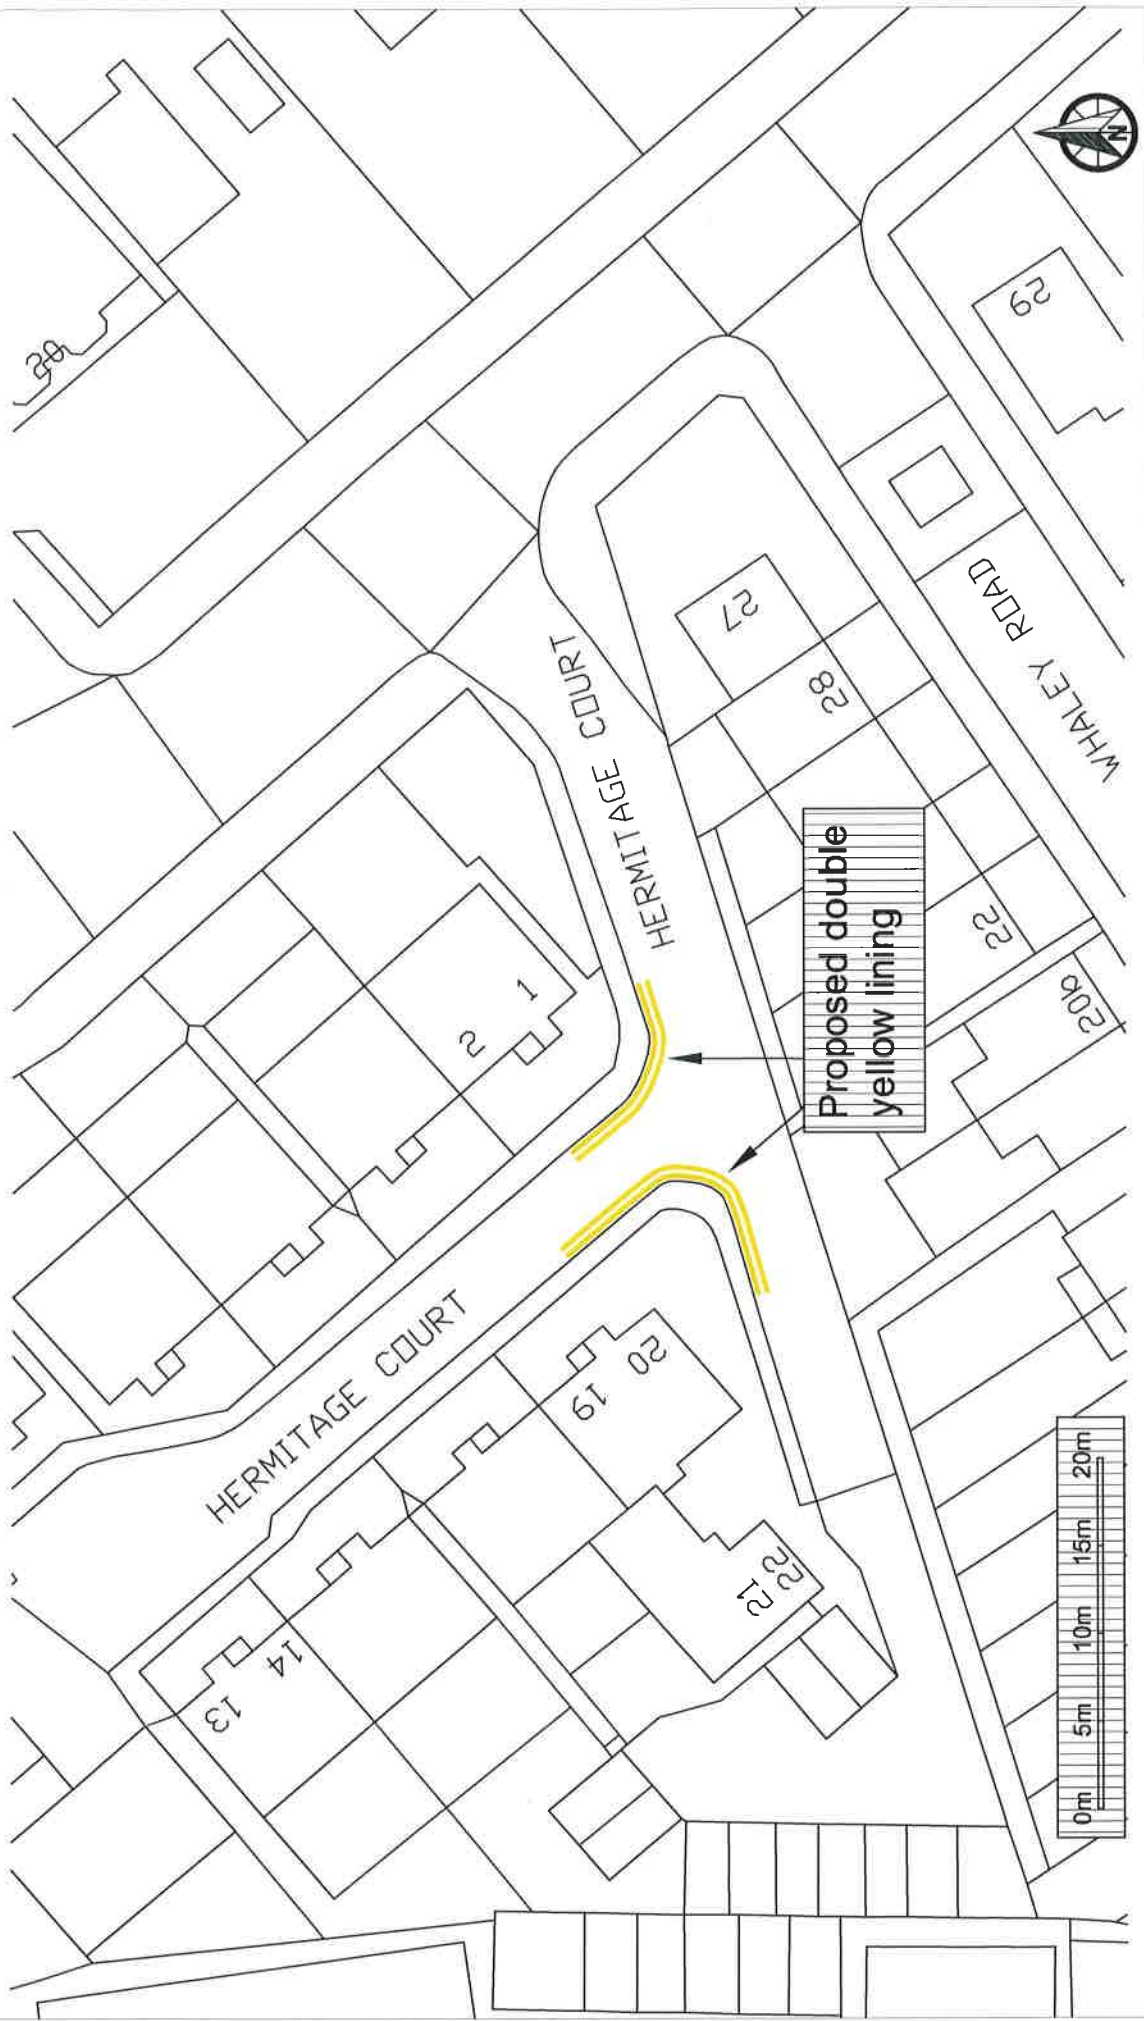

Hertsmere Borough Council Civic Offices Elstree Way Borehamwood Herts WD6 1WA		Location: Hermitage Court, Potters Bar	
		Description: Creation of parking restriction	
Date: August 2016		Drawing No:	
Drawn By: DB		Scale: As shown	

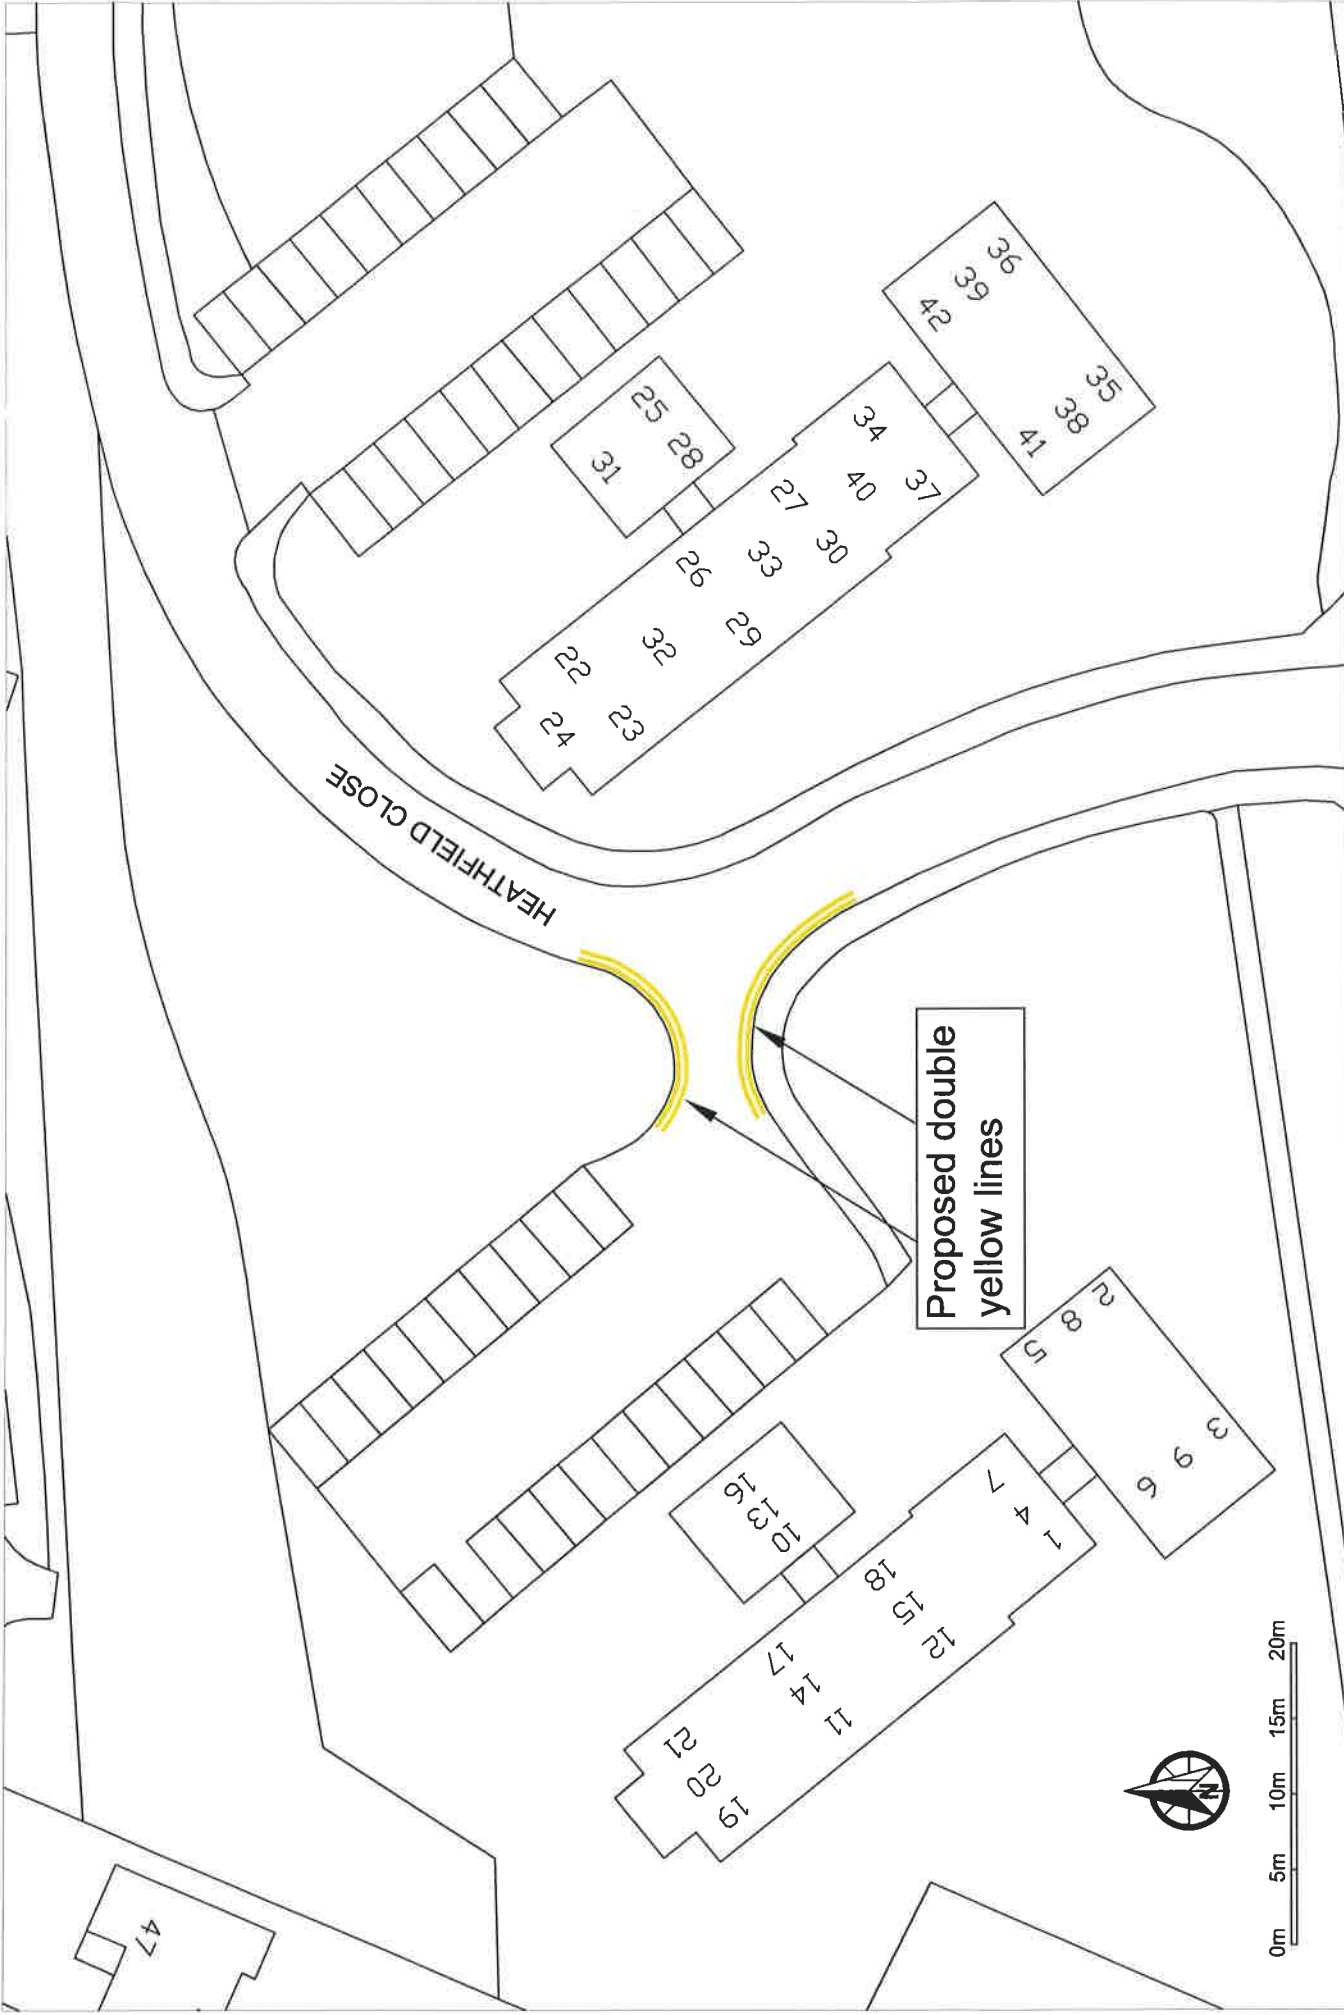

Hertsmere Borough Council	
Civic Offices Elstree Way Borehamwood Herts WD6 1WA	
Location:	Heathfield Close, Potters Bar
Description:	Creation of parking restriction
Date:	August 2016
Drawn By:	DB
Drawing No:	
Scale:	As shown