


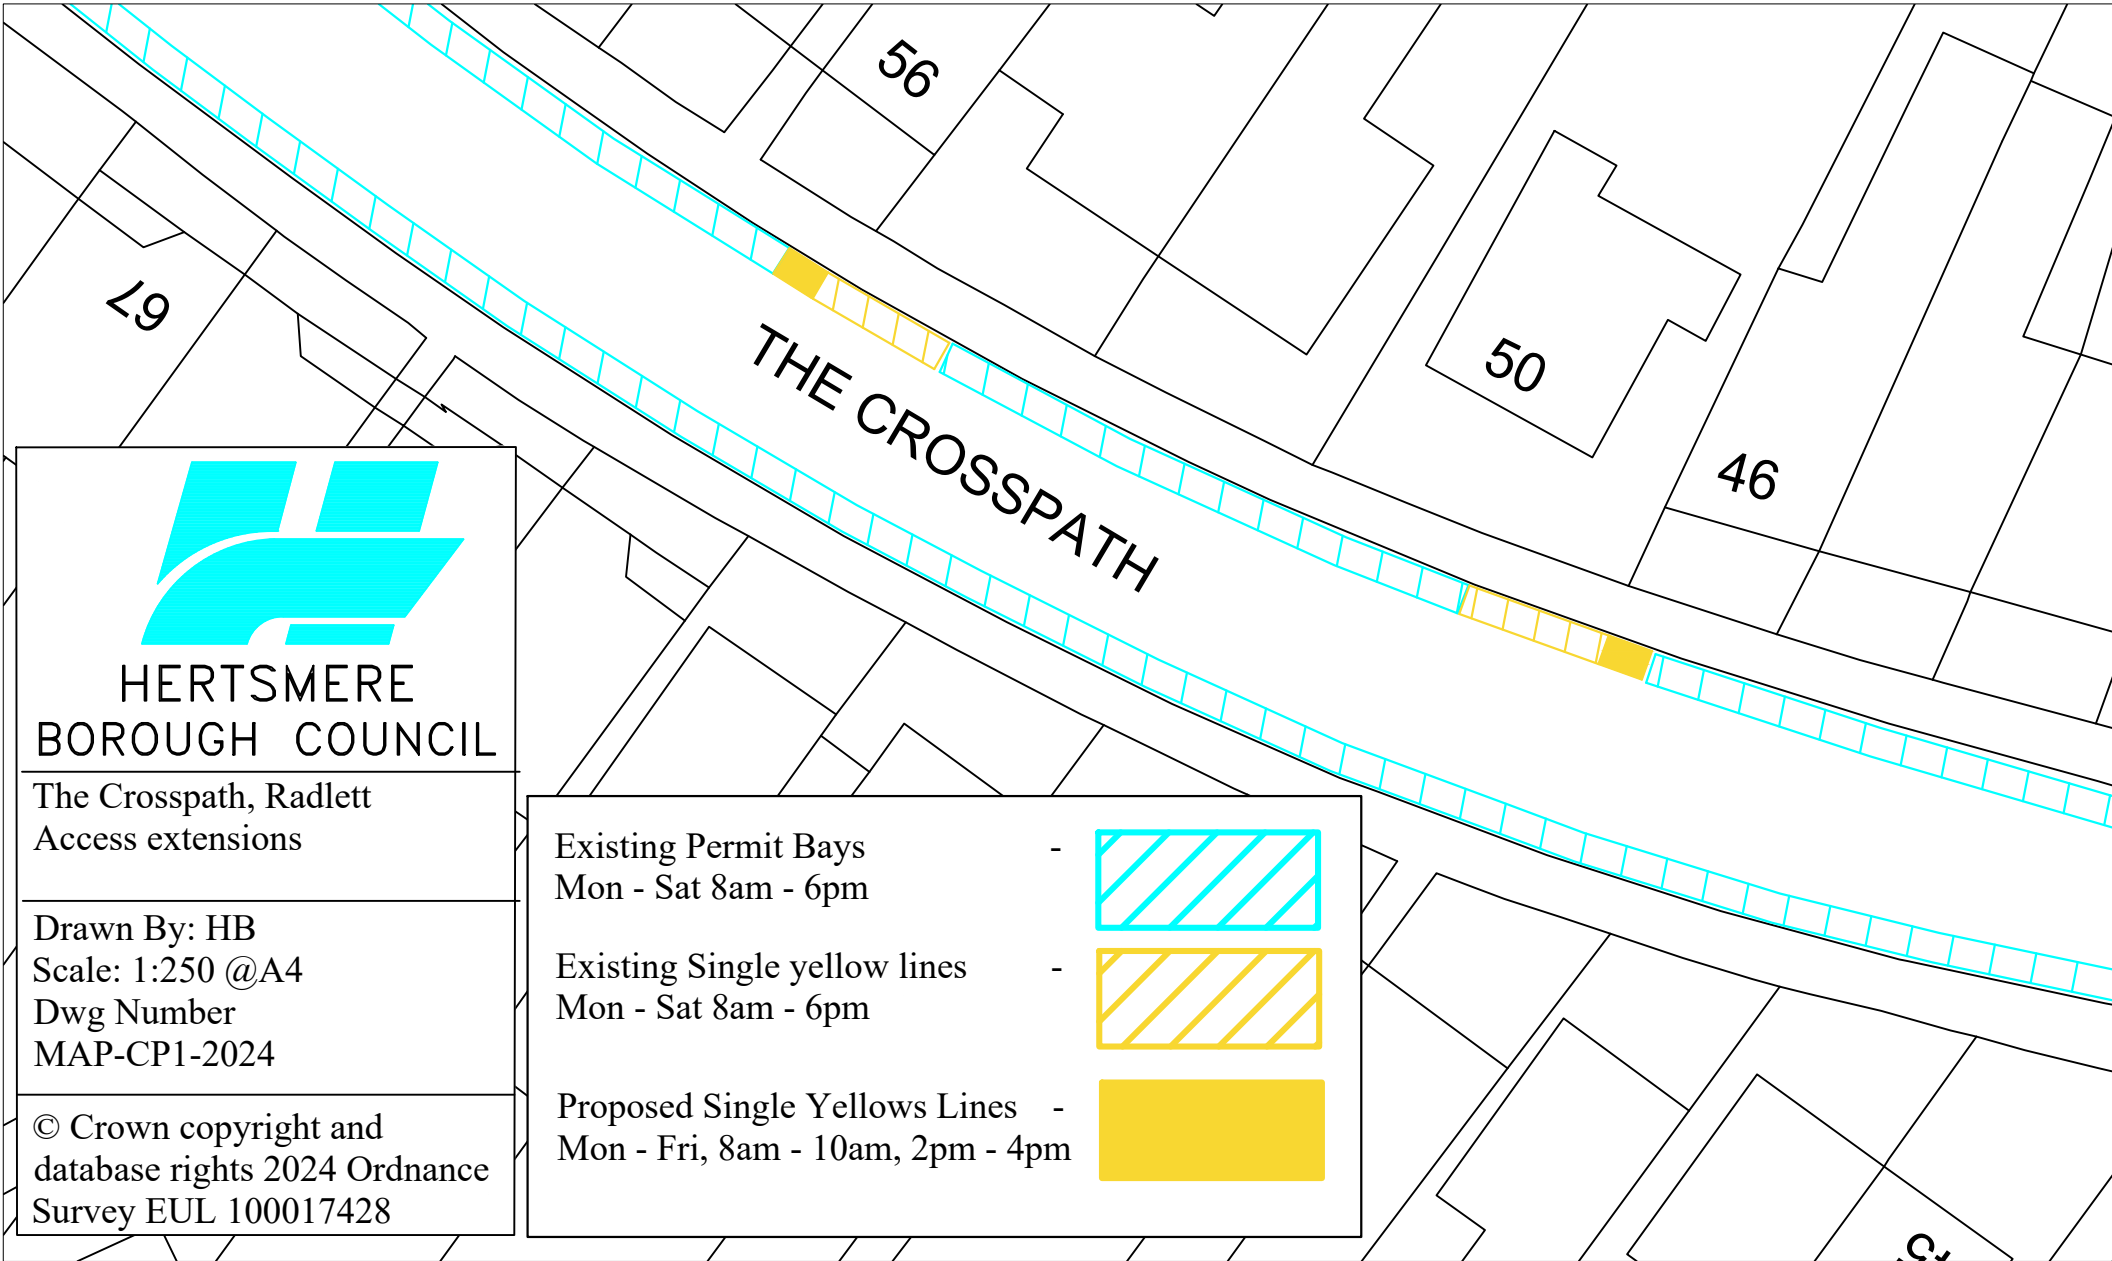

HERTSMERE
BOROUGH COUNCIL

The Crosspath, Radlett
Access extensions

Drawn By: HB
Scale: 1:250 @A4
Dwg Number
MAP-CP1-2024

© Crown copyright and
database rights 2024 Ordnance
Survey EUL 100017428

- | | | |
|----------------------------------|---|---|
| Existing Permit Bays | - |  |
| Mon - Sat 8am - 6pm | | |
| Existing Single yellow lines | - |  |
| Mon - Sat 8am - 6pm | | |
| Proposed Single Yellow Lines | - |  |
| Mon - Fri, 8am - 10am, 2pm - 4pm | | |