
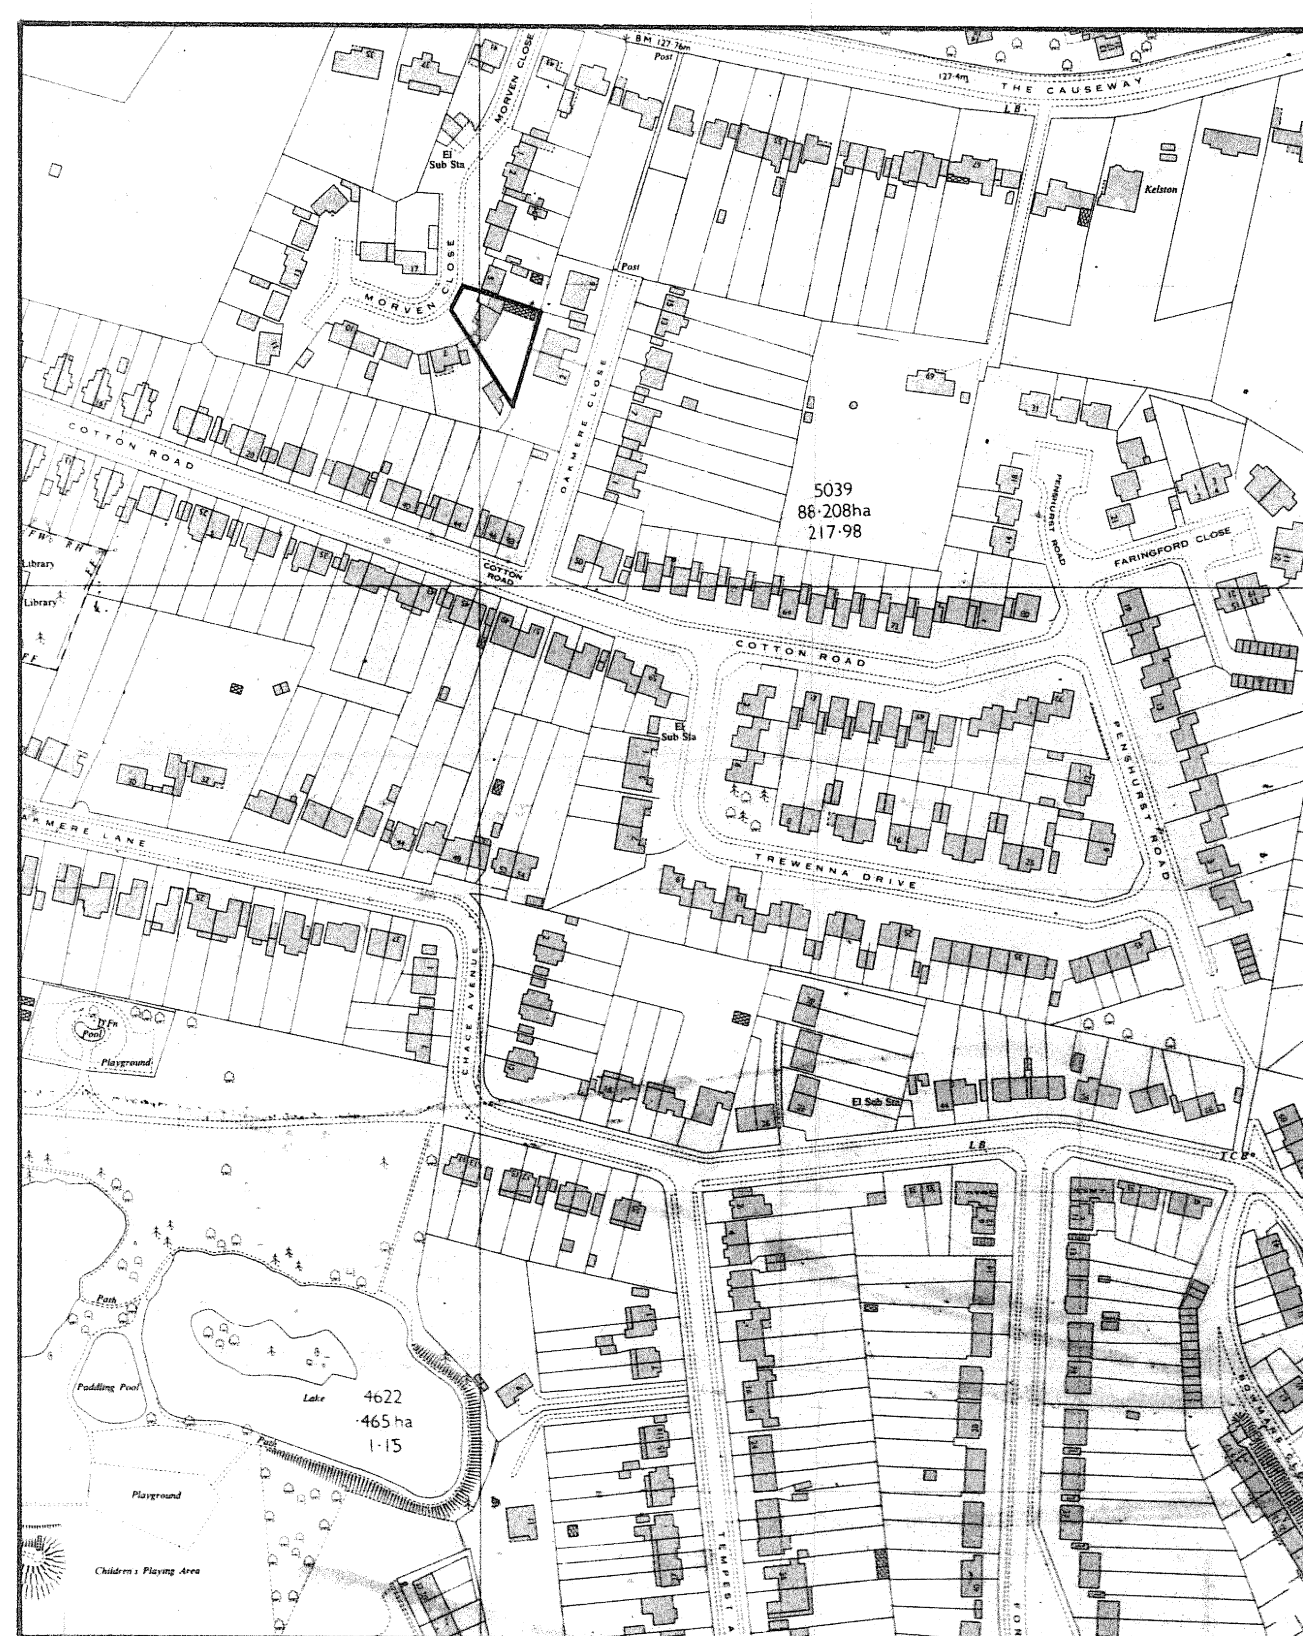
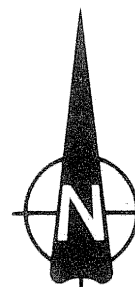


FOR AND ON BEHALF OF
HERTSMERE BOROUGH COUNCIL

[Signature]
MAYOR
[Signature]
BOROUGH SECRETARY

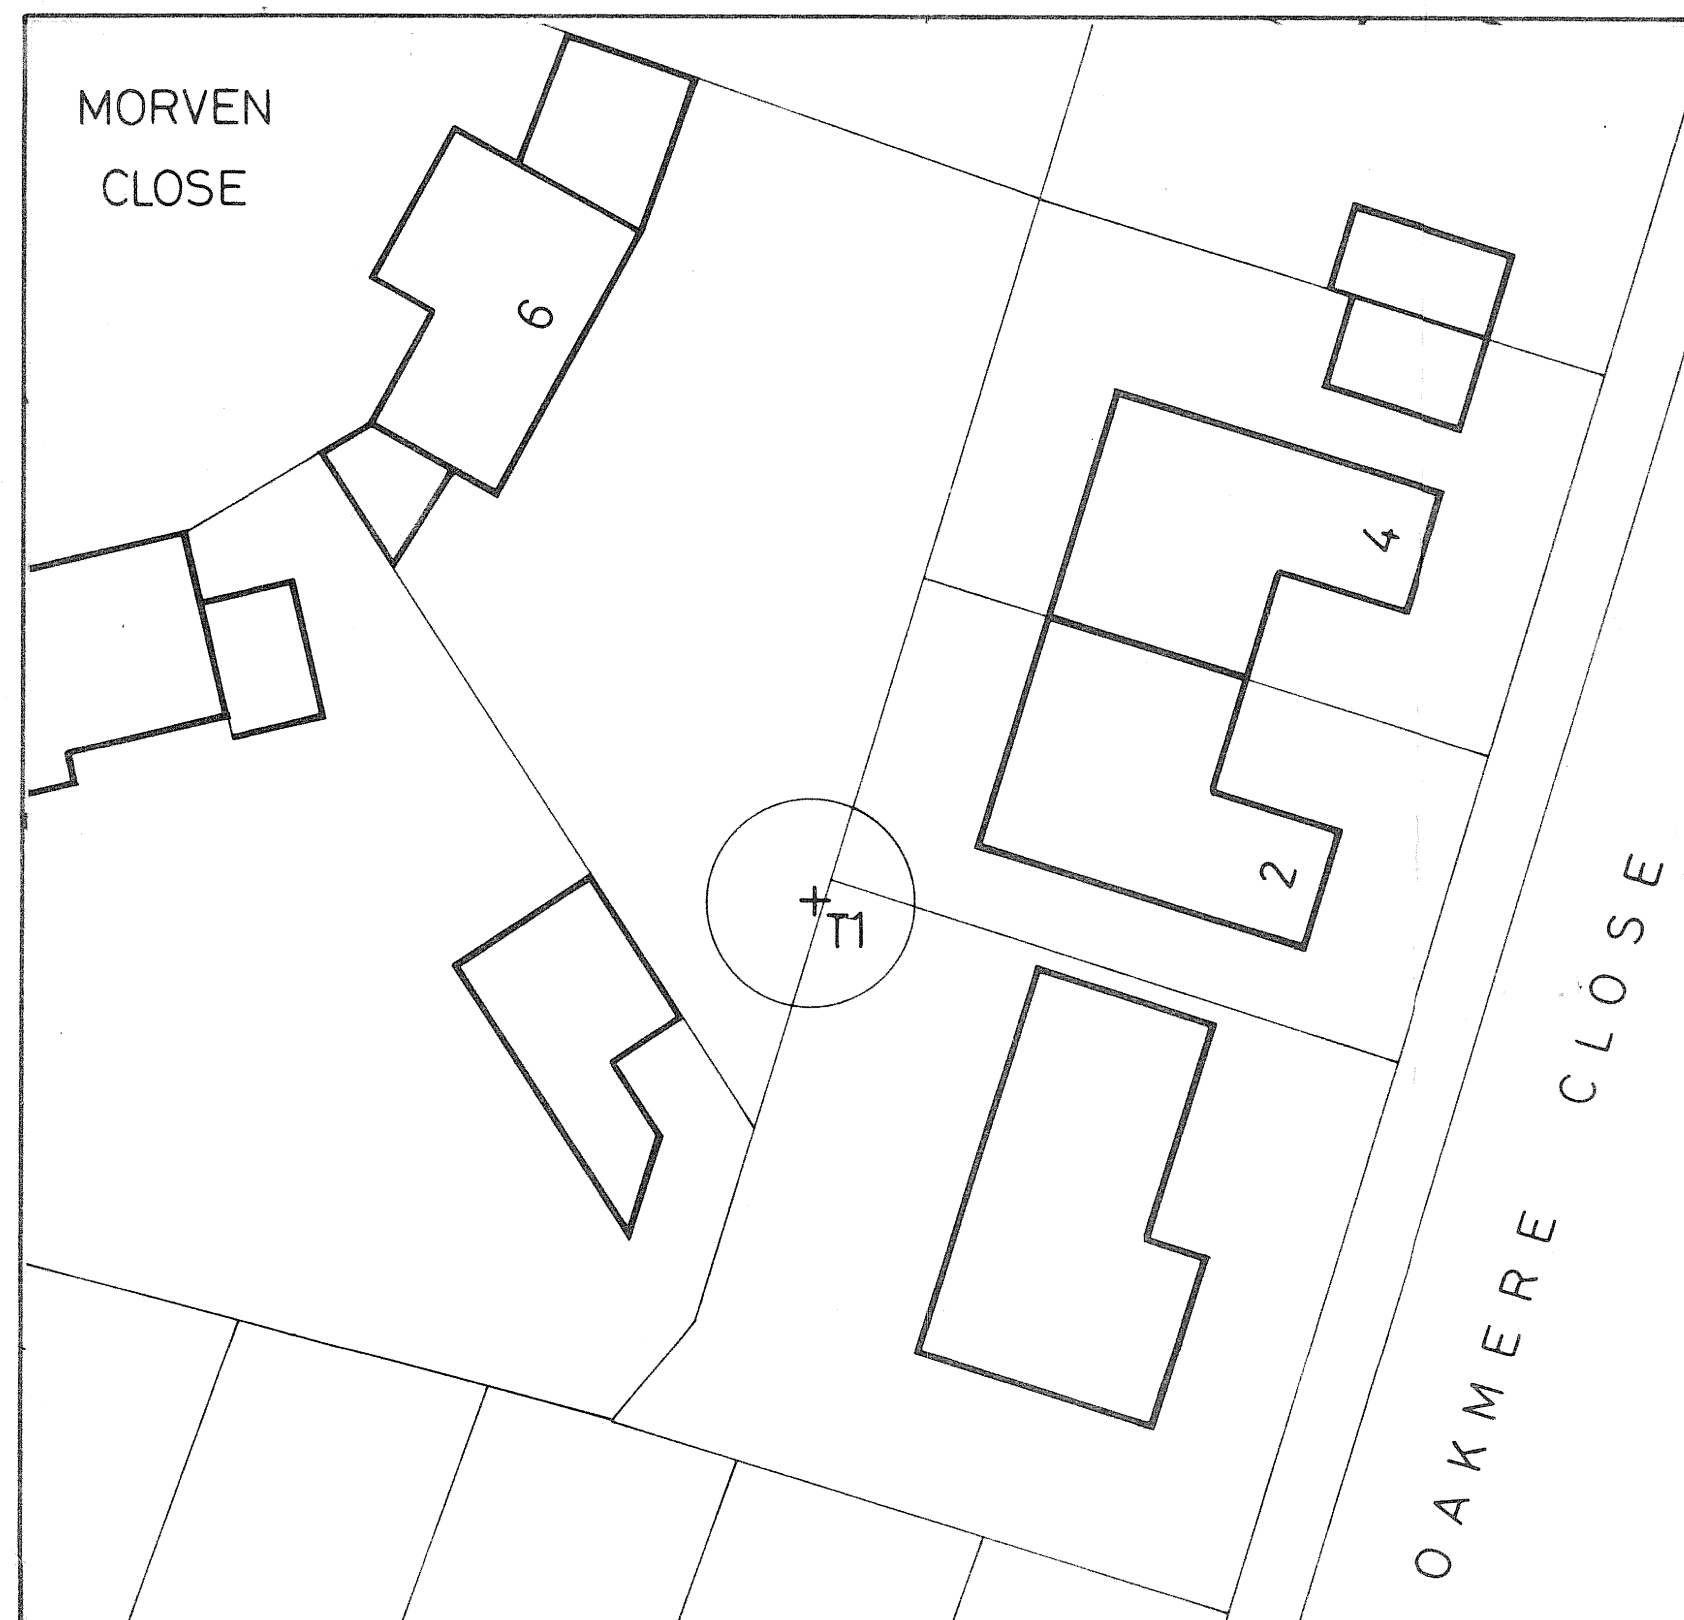

Nº	TYPE
T1	OAK

HERTSMERE
BOROUGH COUNCIL
M. C. TURNER B.Sc. C.Eng., M.I.Mun.E.
Borough Technical Services Officer
A. J. WHEELER Dip. T.P. (Lond) M.R.T.P.I.
Principal Development Officer

PLANNING & BUILDING CONTROL

SUBJECT
Tree Preservation Order
(~~5181~~ 5181 6, MORVEN CLOSE,
POTTERS BAR.)

SCALE 1:2500	DATE 4.9.80
DRAWN P.A.C.	CHECKED
H.B.C. Ref. No.	
H.C.C. Appln. No.	
DRAWING No. TP/267	

The Common Seal of Hertsmere Borough Council was hereunto
affixed this 30th day of April 1981 in the presence of

_____ Mayor of the Borough

_____ Borough Secretary