
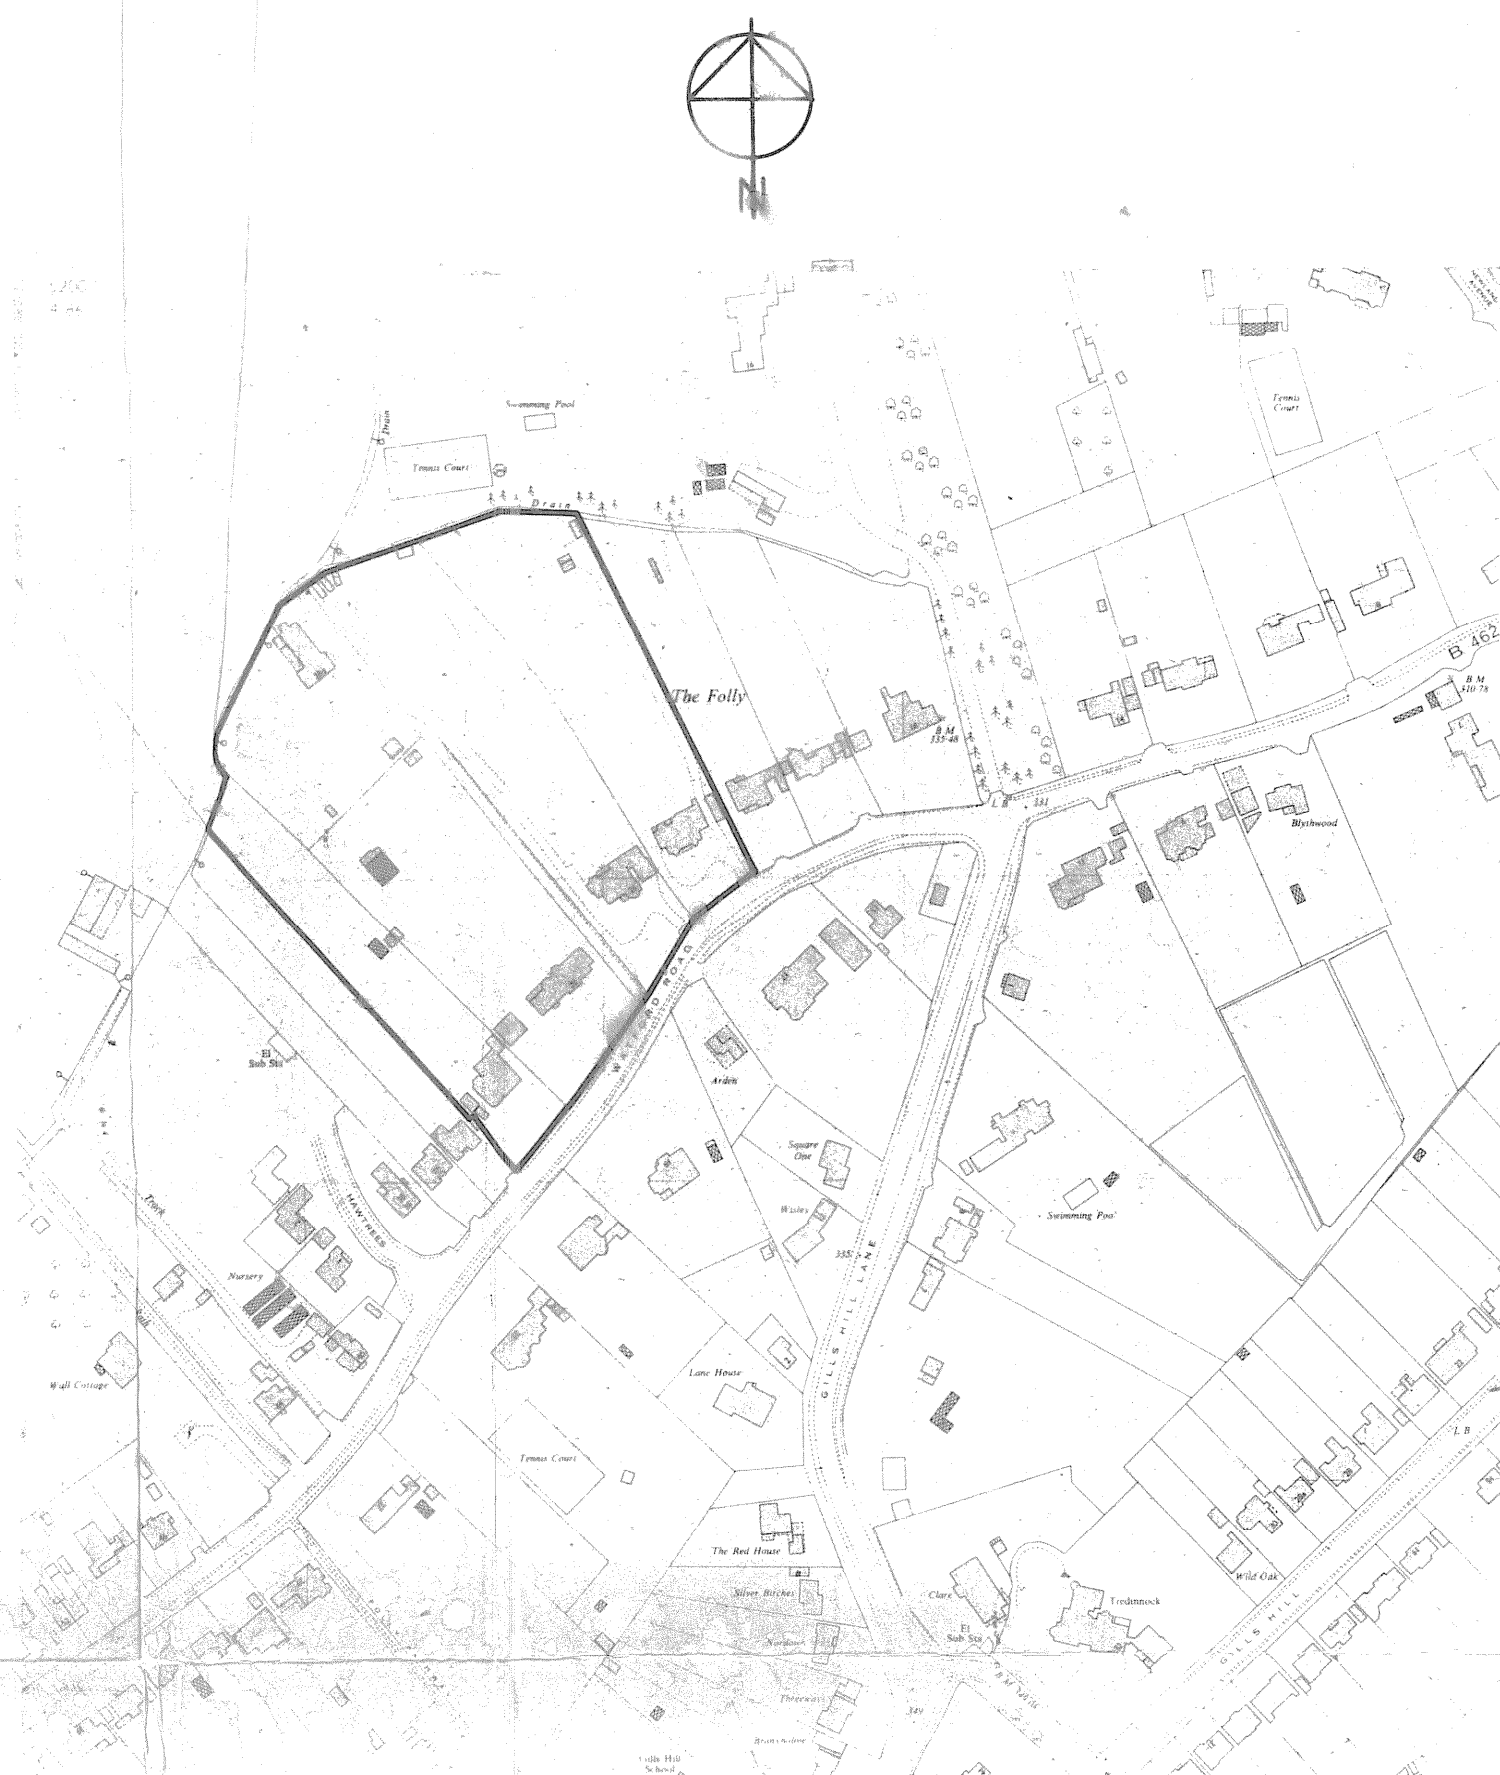


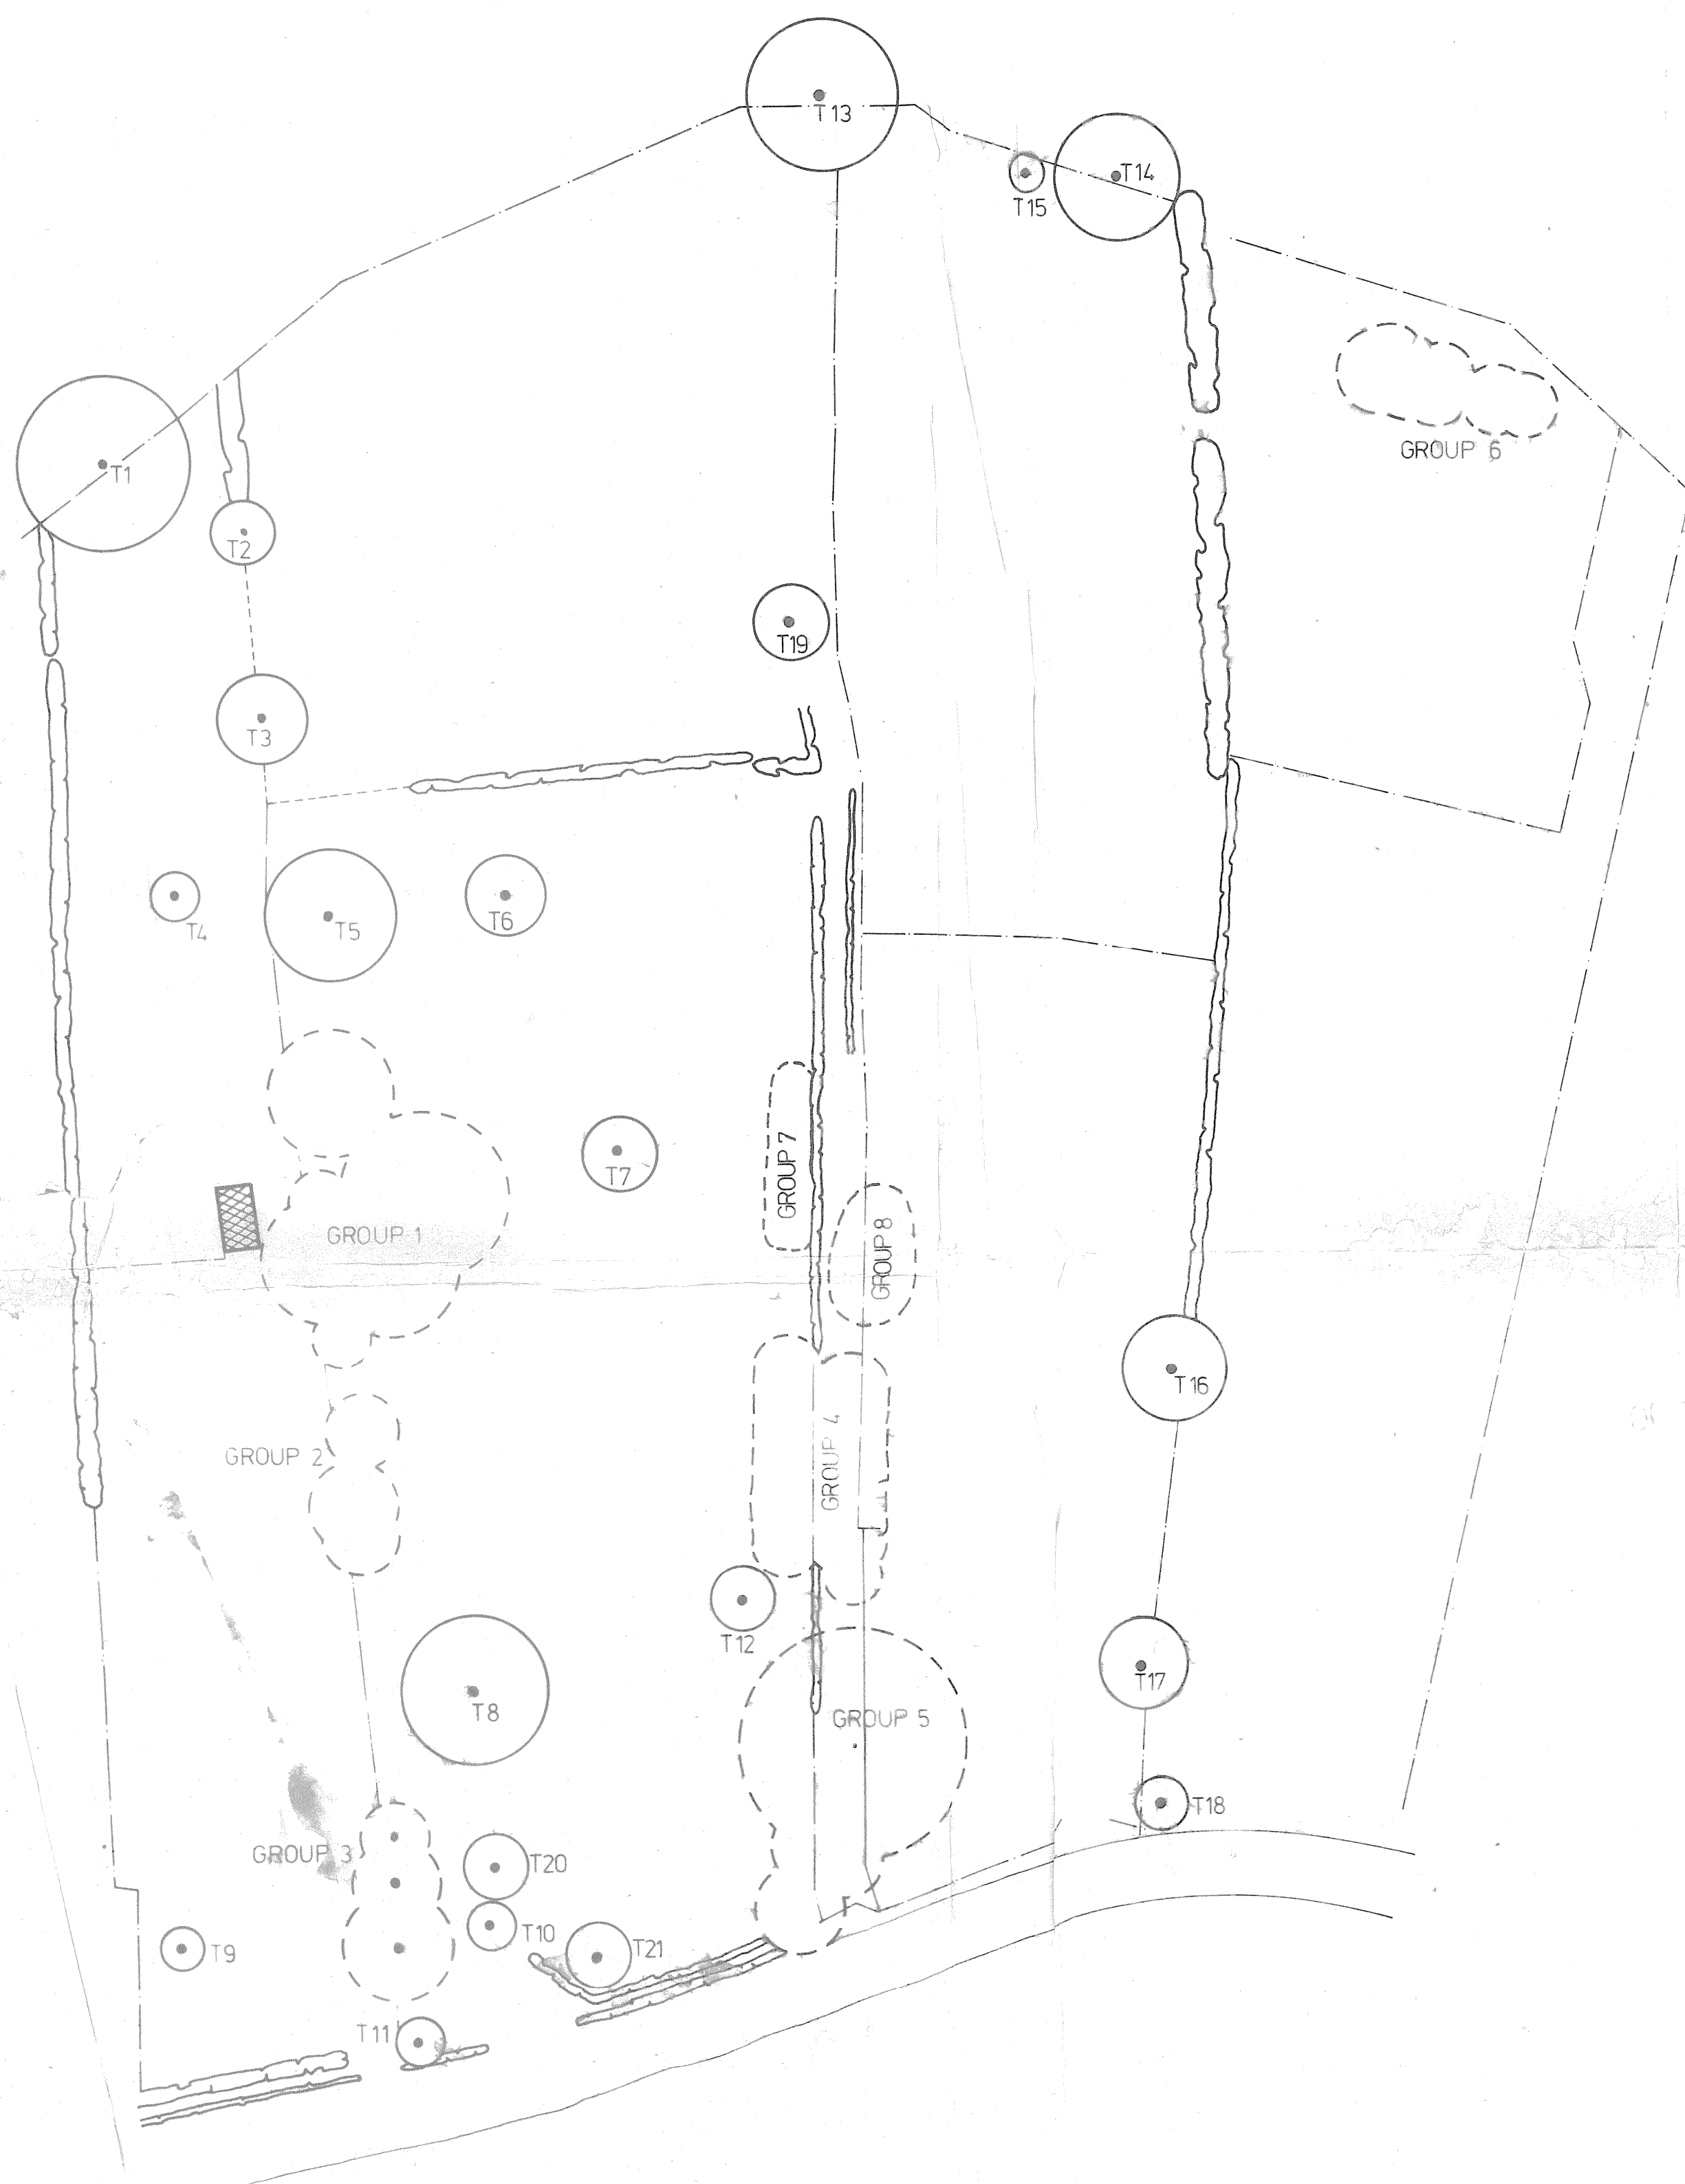

LOCATION PLAN 1:2500

SCHEDULE OF TREES

NO.	TYPE	NO.	TYPE	NO.
T1	Oak	G.1.	Copper Beech	2 No.
T2	Copper Beech		Oak	1 No.
T3	Copper Beech		Silver Birch	1 No.
T4	Silver Birch	G.2.	Soots Pine	1 No.
T5	Copper Beech		Sycamore	1 No.
T6	Motisequoia		Hornbeam	1 No.
T7	Willow		Mountain Ash	1 No.
T8	Oak	G.3.	Pine	1 No.
T9	Cedrus		Horse Chestnut	1 No.
T10	Oak		Lime	1 No.
T11	Spruce		Ash	1 No.
T12	Weeping Ash	G.4.	Cupressus Lawsonian	9 No.
T13	Oak		Thuja Lobbi	13 No.
T14	Oak	G.5.	Cupressus Lawsonian	5 No.
T15	Rowan		Cedrus Deodora	1 No.
T16	Thrip Tree		White Poplar	1 No.
T17	Silver Birch	G.6.	Silver Birch	6 No.
T18	Copper Beech		Oak	1 No.
T19	Cupressus	G.7.	Sycamore	2 No.
T20	Silver Birch		Cupressus	2 No.
T21	Silver Birch		Pine	2 No.
		G.8.	Thuja Lobbi	3 No.
			Flowering Cherry	1 No.
			Hawthorn	1 No.

The Common Seal of Hertsmere Borough Council was hereunto affixed this 24th day of SEPTEMBER 1981 in the presence of

(Signed) L.J. SILVER DEPUTY Mayor of the Borough
(Signed) S.J. EVANS Borough Secretary

The Hertsmere Borough Council, in exercise of the within written powers conferred upon them in that behalf, hereby confirm the order.

In witness whereof the common Seal of the Council was hereunto affixed this Twenty-sixth day of November 1981 in the presence of

(Signed) K.V.W. BIRCH Mayor
(Signed) S.J. EVANS Borough Secretary

I certify this to be a true copy.
Dated: 24th September 1981.

Borough Secretary

HERTSMERE BOROUGH COUNCIL
M. C. TURNER B.Sc. C.Eng. M.I.Mun.E.
Chief Technical Officer
A.J. WHEELER Dip.T.P.(Lond) M.P.T.P.
Principal Development Officer

PLANNING & BUILDING CONTROL

SUBJECT
Tree Preservation Order
7/81 (24-30, WATFORD ROAD, RADLETT.)

SCALE 1:500 DATE 11-9-81
DRAWN P.A.C. CHECKED
H.D.C. Ref. No.
H.C.C. Appln. No.
DRAWING No. TP / 239