


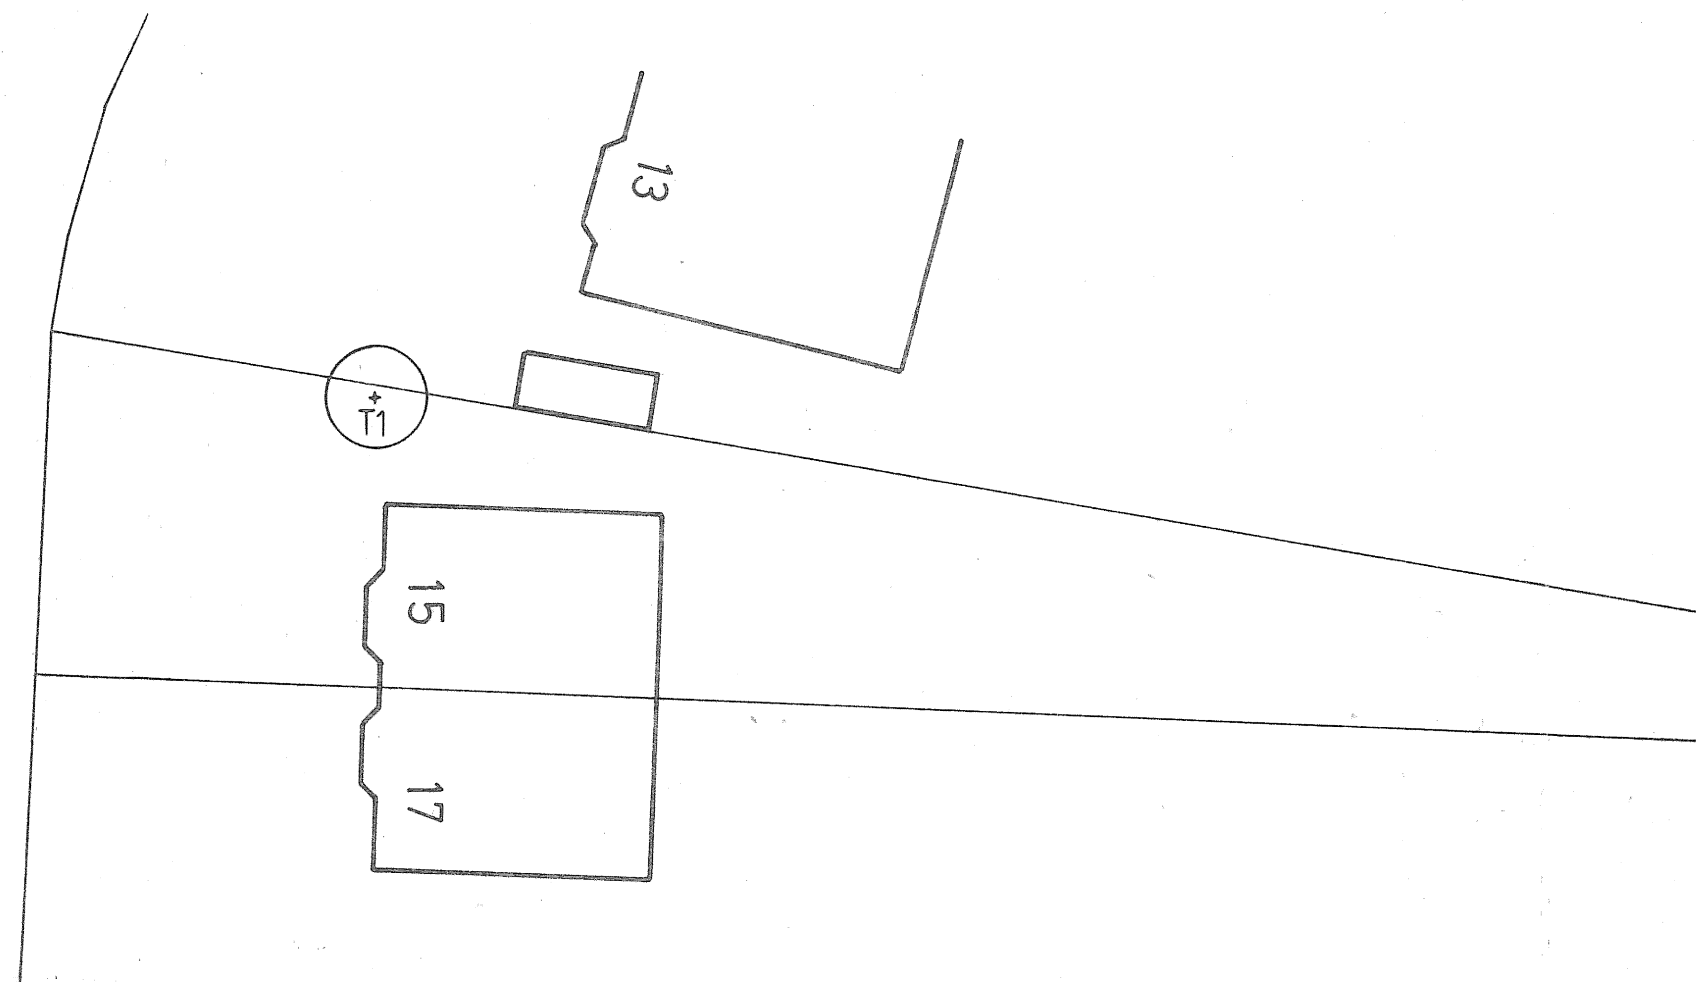

Location Plan. scale 1:2500

Schedule of trees


Nº	TYPE
T1	Silver Birch

The Hertsmere Borough Council, in exercise of the within written powers conferred upon them in that behalf, hereby confirm the order.


In witness whereof the common Seal of the Council was hereunto affixed this Sixth day of April 1982 in the presence of

The Common Seal of Hertsmere Borough Council was hereunto affixed this 19th day of NOVEMBER 1981 in the presence of

Mayor of the Borough
Borough Secretary

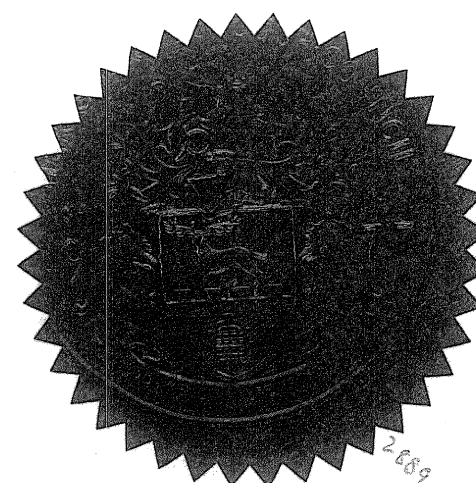

Mayor
Borough Secretary

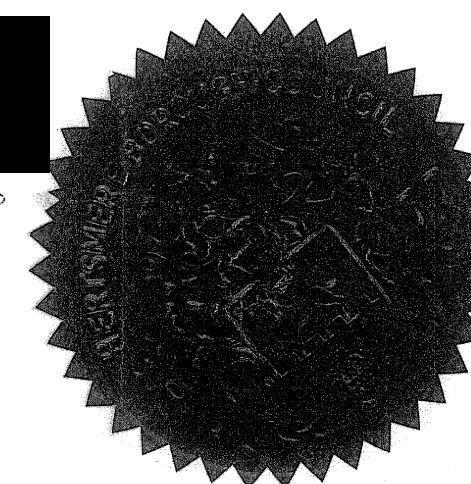

HERTSMERE BOROUGH COUNCIL

M. C. TURNER B.Sc. C.Eng., M.I.Mun.E.
Borough Technical Services Officer

A. J. WHEELER Dip. T.P. (Lond) M.R.T.P.I.
Principal Development Officer

PLANNING & BUILDING CONTROL

SUBJECT

Tree Preservation Order
Nº **29/81** (15, Deacons
Hill Road, Elstree.)

SCALE

DATE

9-11-81

DRAWN

P.A.C.

CHECKED

H.B.C. Ref. No.

H.C.C. Appln. No.

DRAWING No. **TP/292**