
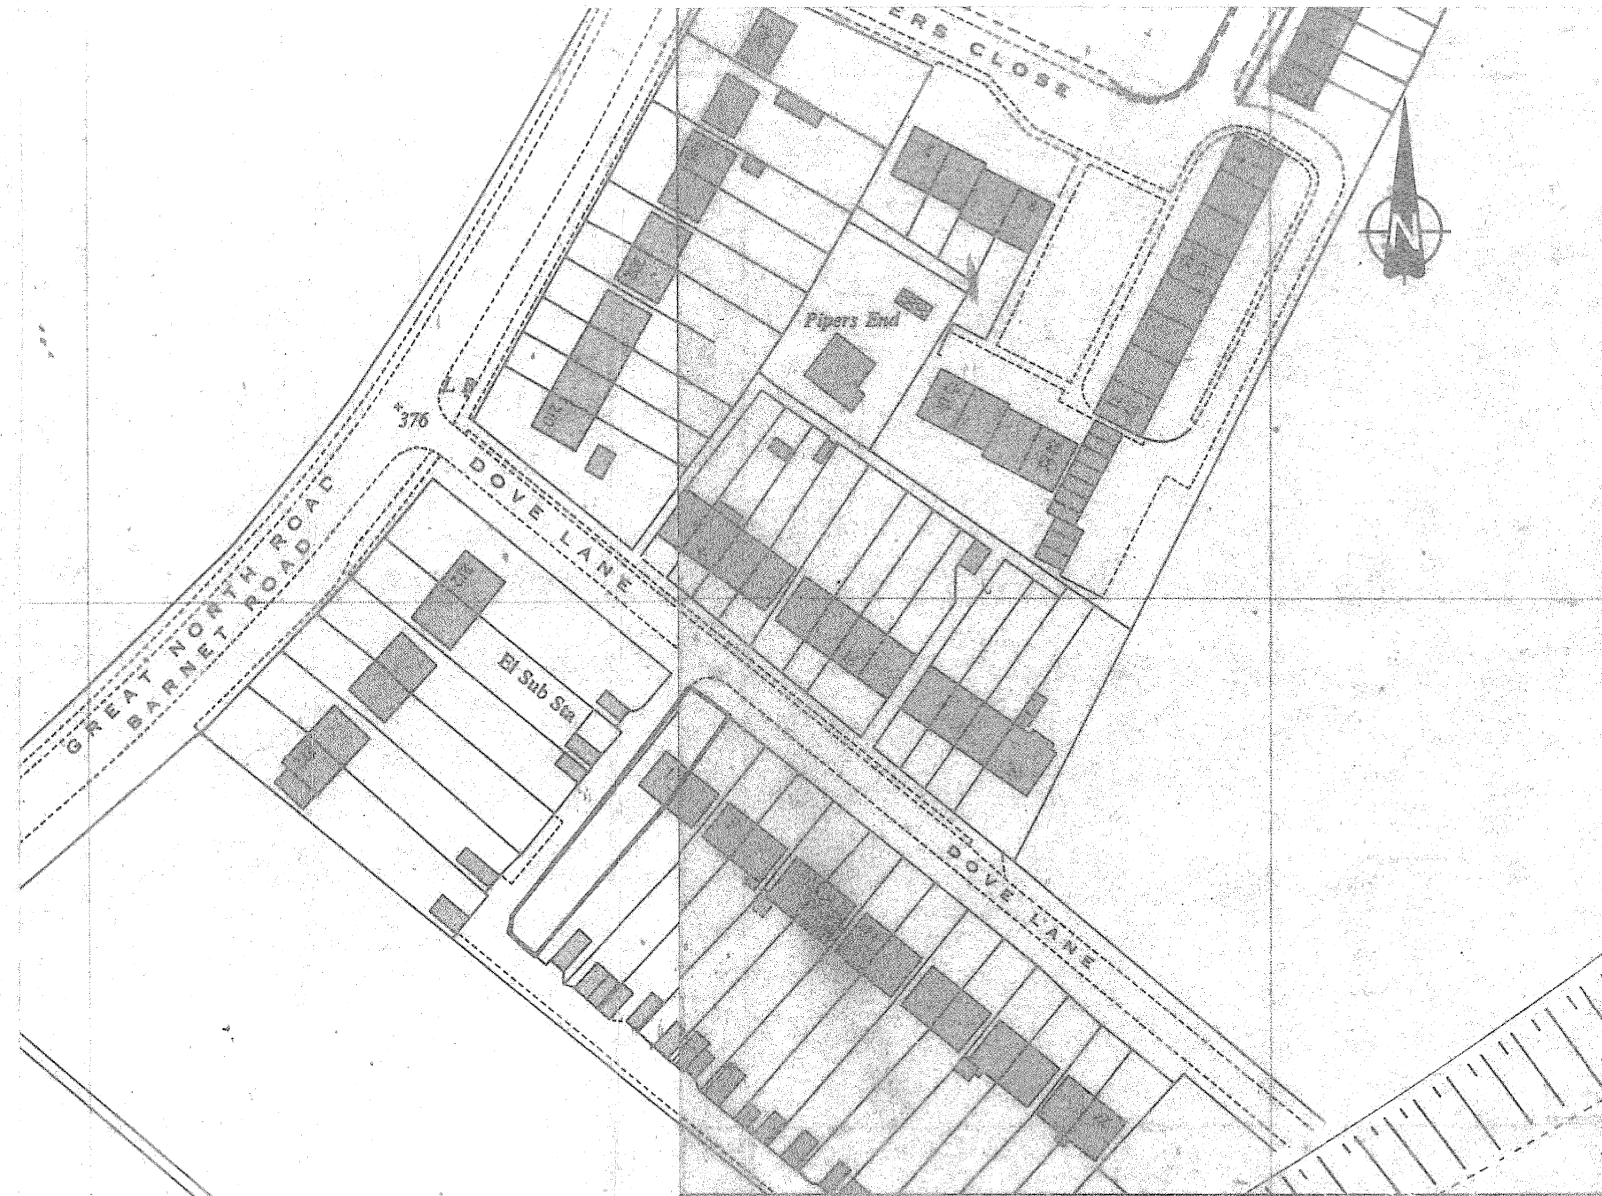


T1 Oak

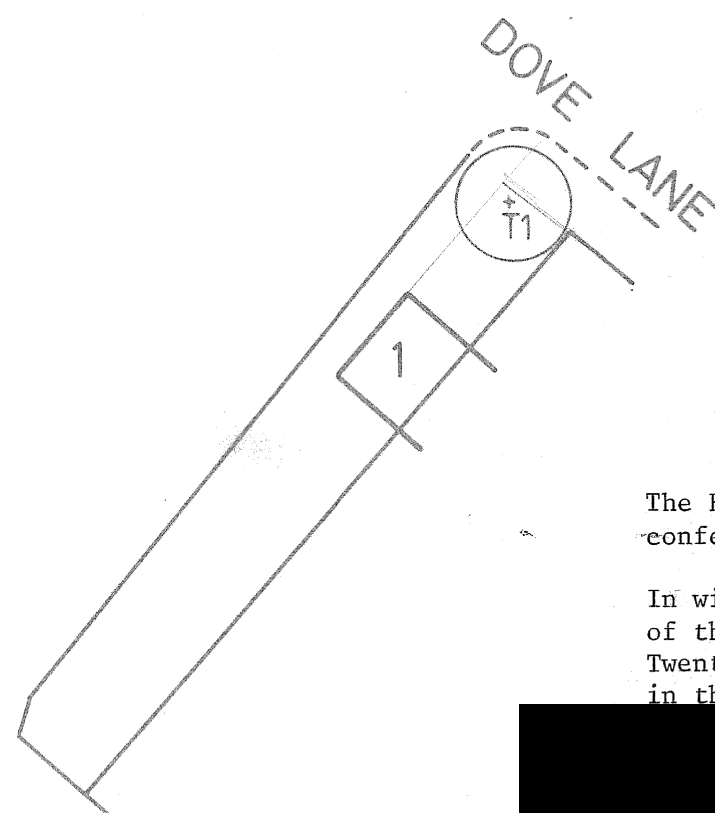

The Hertsmere Borough Council, in exercise of the within written powers conferred upon them in that behalf, hereby confirm the Order.


In witness whereof the common Seal of the Council was hereunto affixed this Twenty-first day of June 1982 in the presence of

[Redacted signature]

Mayor

[Redacted signature]


Borough Secretary

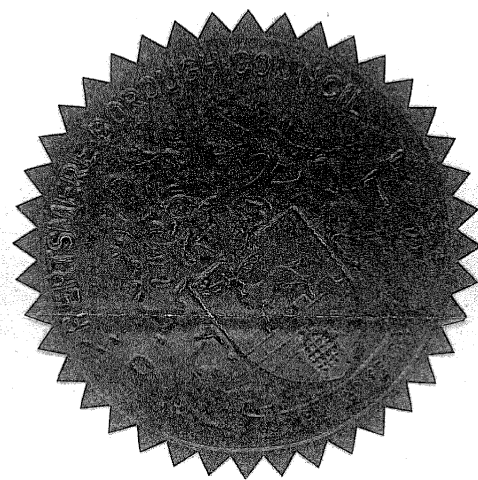

The Common Seal of Hertsmere Borough Council was hereunto affixed this 24th day of DECEMBER 1981 in the presence of

[Redacted signature]

Mayor of the Borough
Borough Secretary

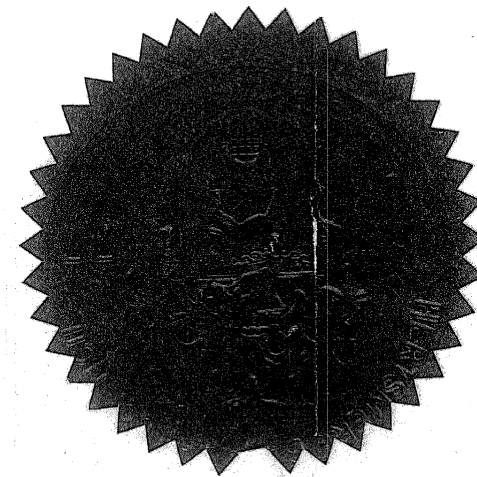

HERTSMERE BOROUGH COUNCIL

M. C. TURNER B.Sc. C.Eng., M.I.Mun.E.
Borough Technical Services Officer
A. J. WHEELER Dip. T.P. (Lond) M.R.T.P.I.
Principal Development Officer

PLANNING & BUILDING CONTROL

SUBJECT
Tree Preservation Order
No 30/81 (1, Dove Lane,
Potters Bar.)

SCALE 1:500 DATE 23.12.81

DRAWN P.A.C. CHECKED

H.B.C. Ref. No.

H.C.C. Appln. No.

DRAWING No. TP/295