


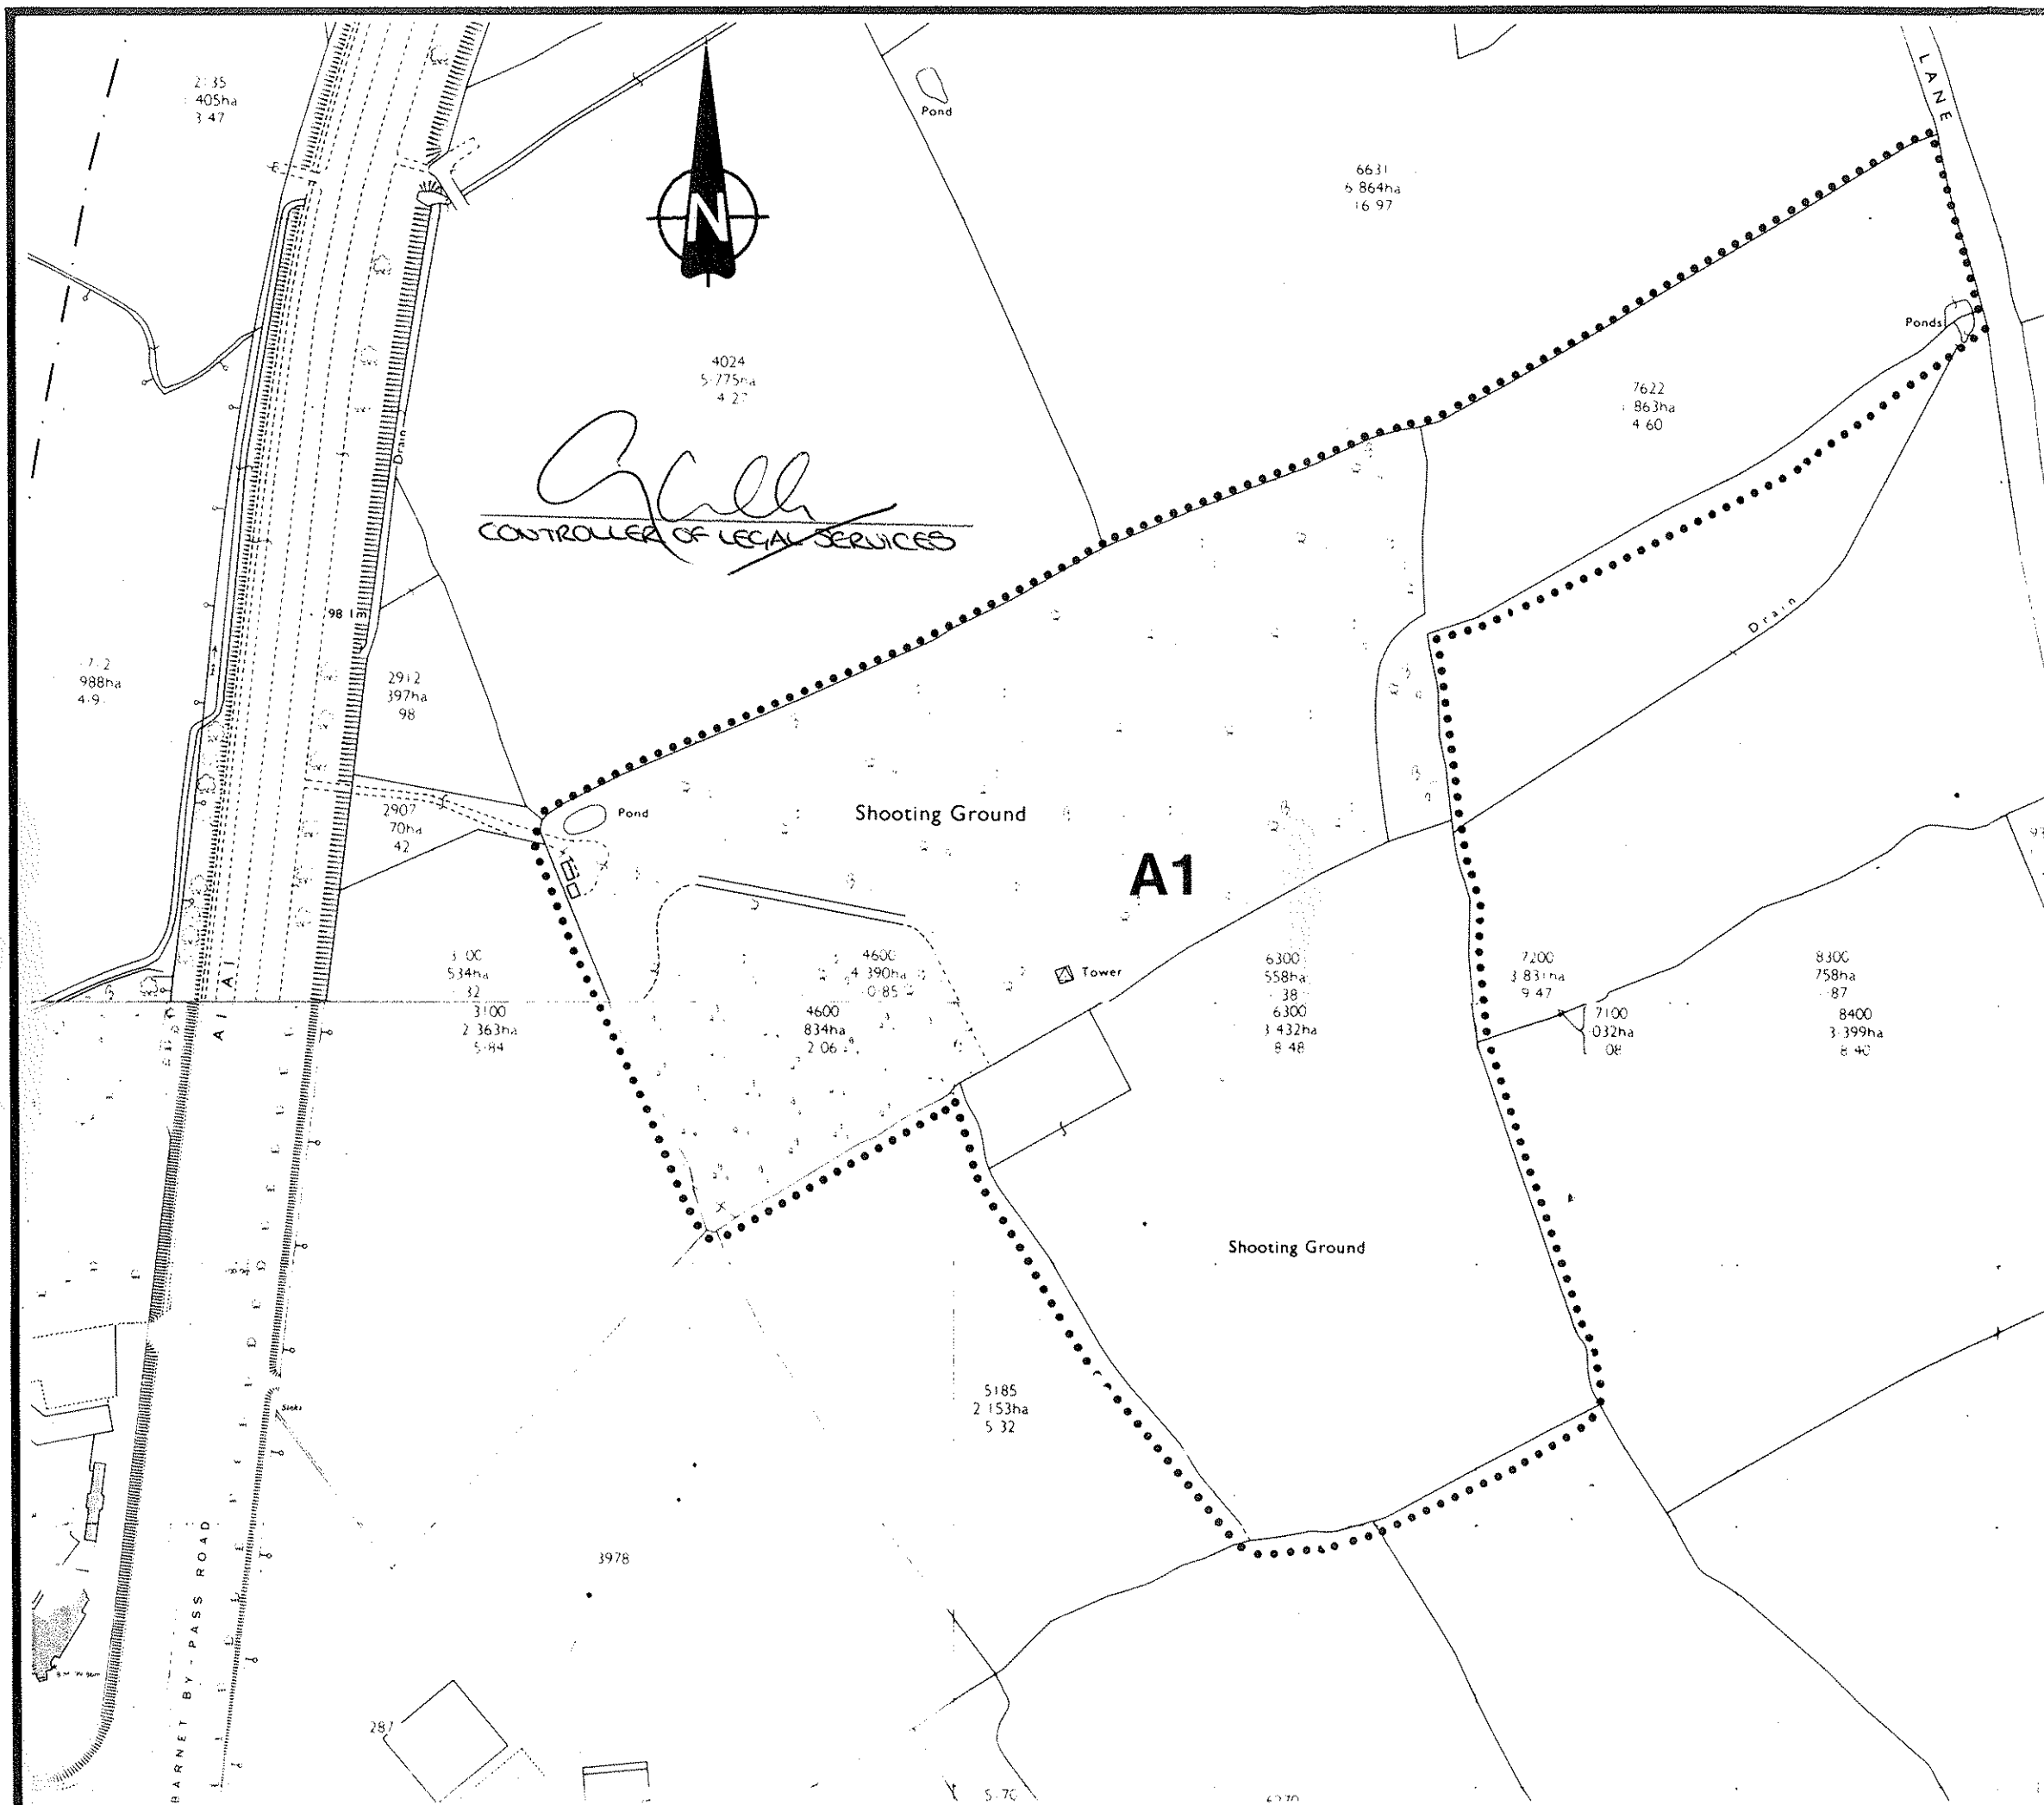

FUNCTION CODE		
NOTES: TOWN & COUNTRY PLANNING ACT 1990 SECTION 198		
TREE PRESERVATION ORDER No.		
LONDON BOROUGH OF BARNET		
This is the map referred to in the Tree Preservation Order made by the Council of the LONDON BOROUGH OF BARNET on		
..... CHIEF EXECUTIVE.		
Revision and Date	Description	Initial
A. G. Williams, C.Eng., M.I.C.E. Director of Technical Services		
Thomas M. Jeffrey, MA., M.R.T.P.I., Dip.T.P., Dip.Ed. Controller of Development Services Barnet House, 1255 High Road Whetstone, N20 0EJ Tel. 081 446 8511 Fax 081 446 6494		
DIRECTORATE OF TECHNICAL SERVICES		
SCHEME:		
TITLE: SHOOTING GROUND SAFFRON GREEN		
Scales: 1:2500		Date: 9-6-92
Initiated: C.T.	Drawn:	Checked:
DRAWING NO:		
TPO/N64		