


THE TOWN AND COUNTRY PLANNING (TREE PRESERVATION) (ENGLAND) REGULATIONS 2012

Plan referred to in THE HERTSMERE TREE PRESERVATION ORDER TPO/002/2022, All trees of whatever species at the site known as Shenley Grange, 43 London Road, Shenley, WD7 9ER.

TREE PRESERVATION ORDER : TPO/002/2022

SCHEDULE OF TREES

REF	SPECIES
A1	TREES OF WHATEVER SPECIES STANDING IN THE AREA NUMBER A1 TO THE REAR OF THE SITE KNOWN AS SHENLEY GRANGE, 43 LONDON ROAD, SHENLEY. WD7 9ER.

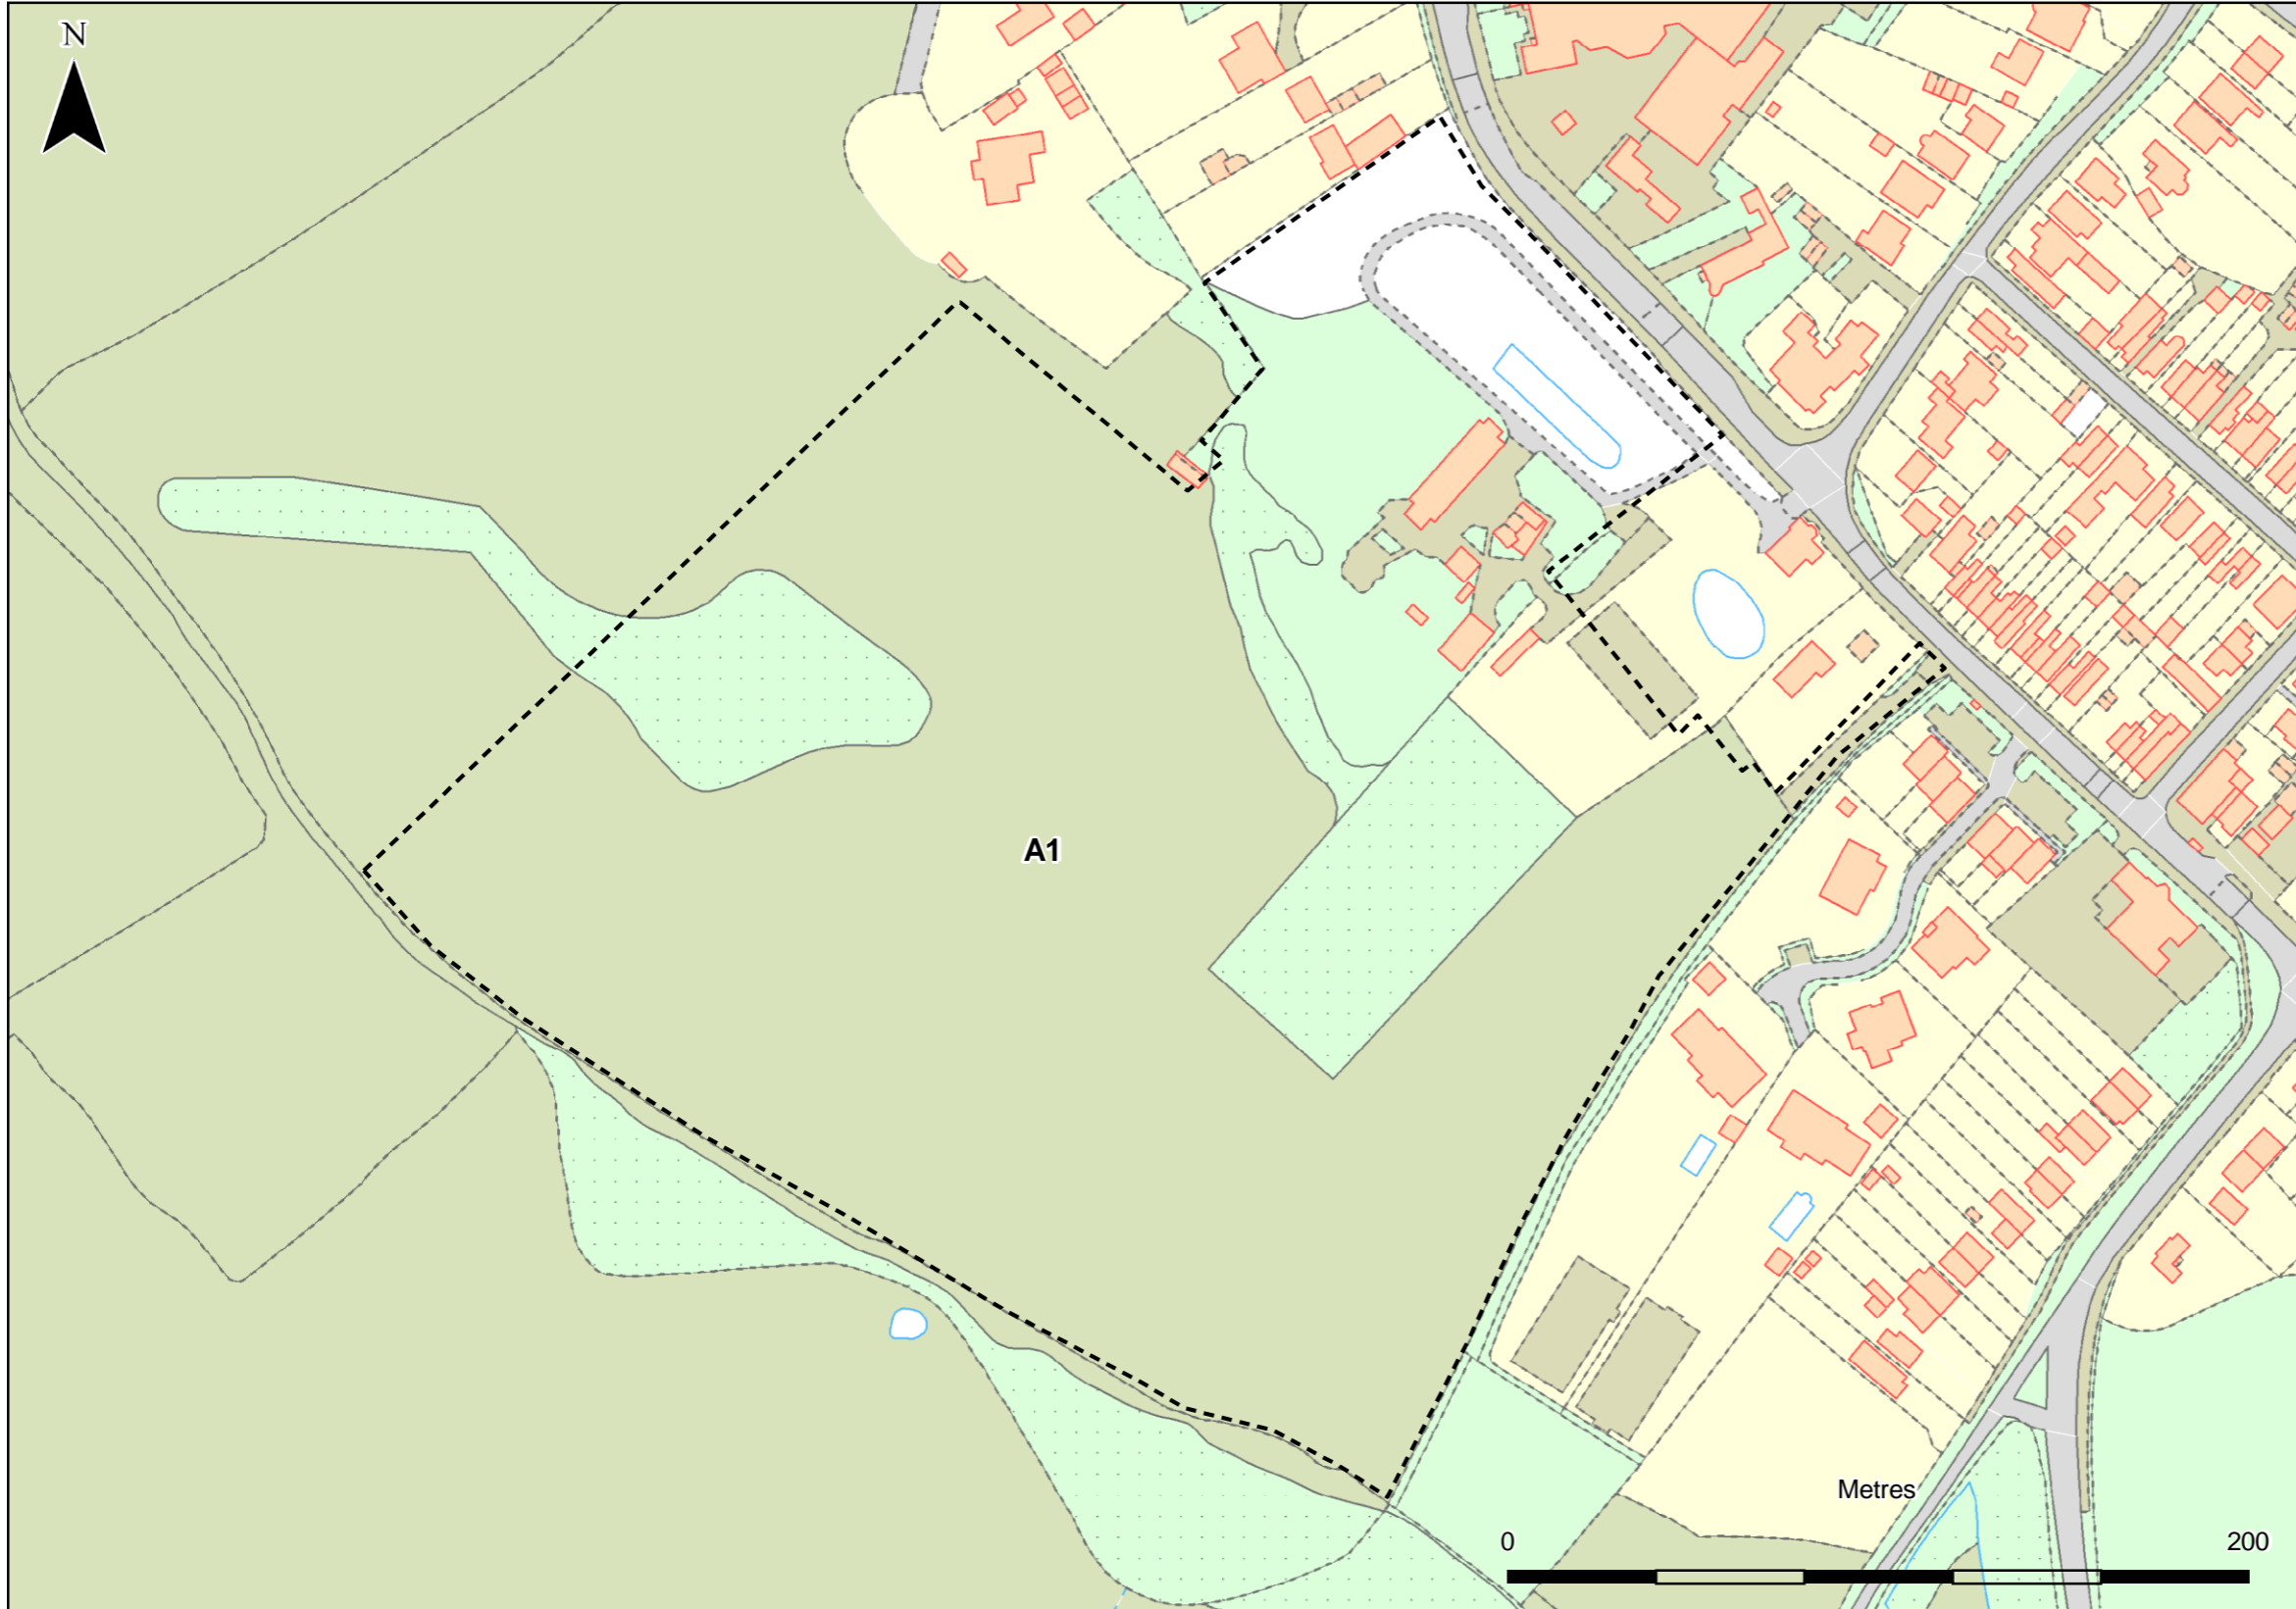

Scale: 1:2000 viewed at A3

Signed on behalf of Hertsmere Borough Council -
 Authorised by the Council to sign in that behalf:
 Print name and Position: David Smith, Parks and Amenities Manager
 Date: 14 June 2022

MAP REF: TPO/002/2022
 DRAWN BY: LO CHECKED:
 Hertsmere Borough Council
 Civic Offices
 Borehamwood
 WD6 1WA

© Crown copyright and database rights 2022 OS EUL 100017428.
 Unless you are a member of the Public Sector Mapping Agreement you are permitted to use this data solely to enable you to respond to, or interact with, the organisation that provided you with the data. You are not permitted to copy, sub-licence, distribute or sell any of this data to third parties in any form.