


Ground Floor Plan

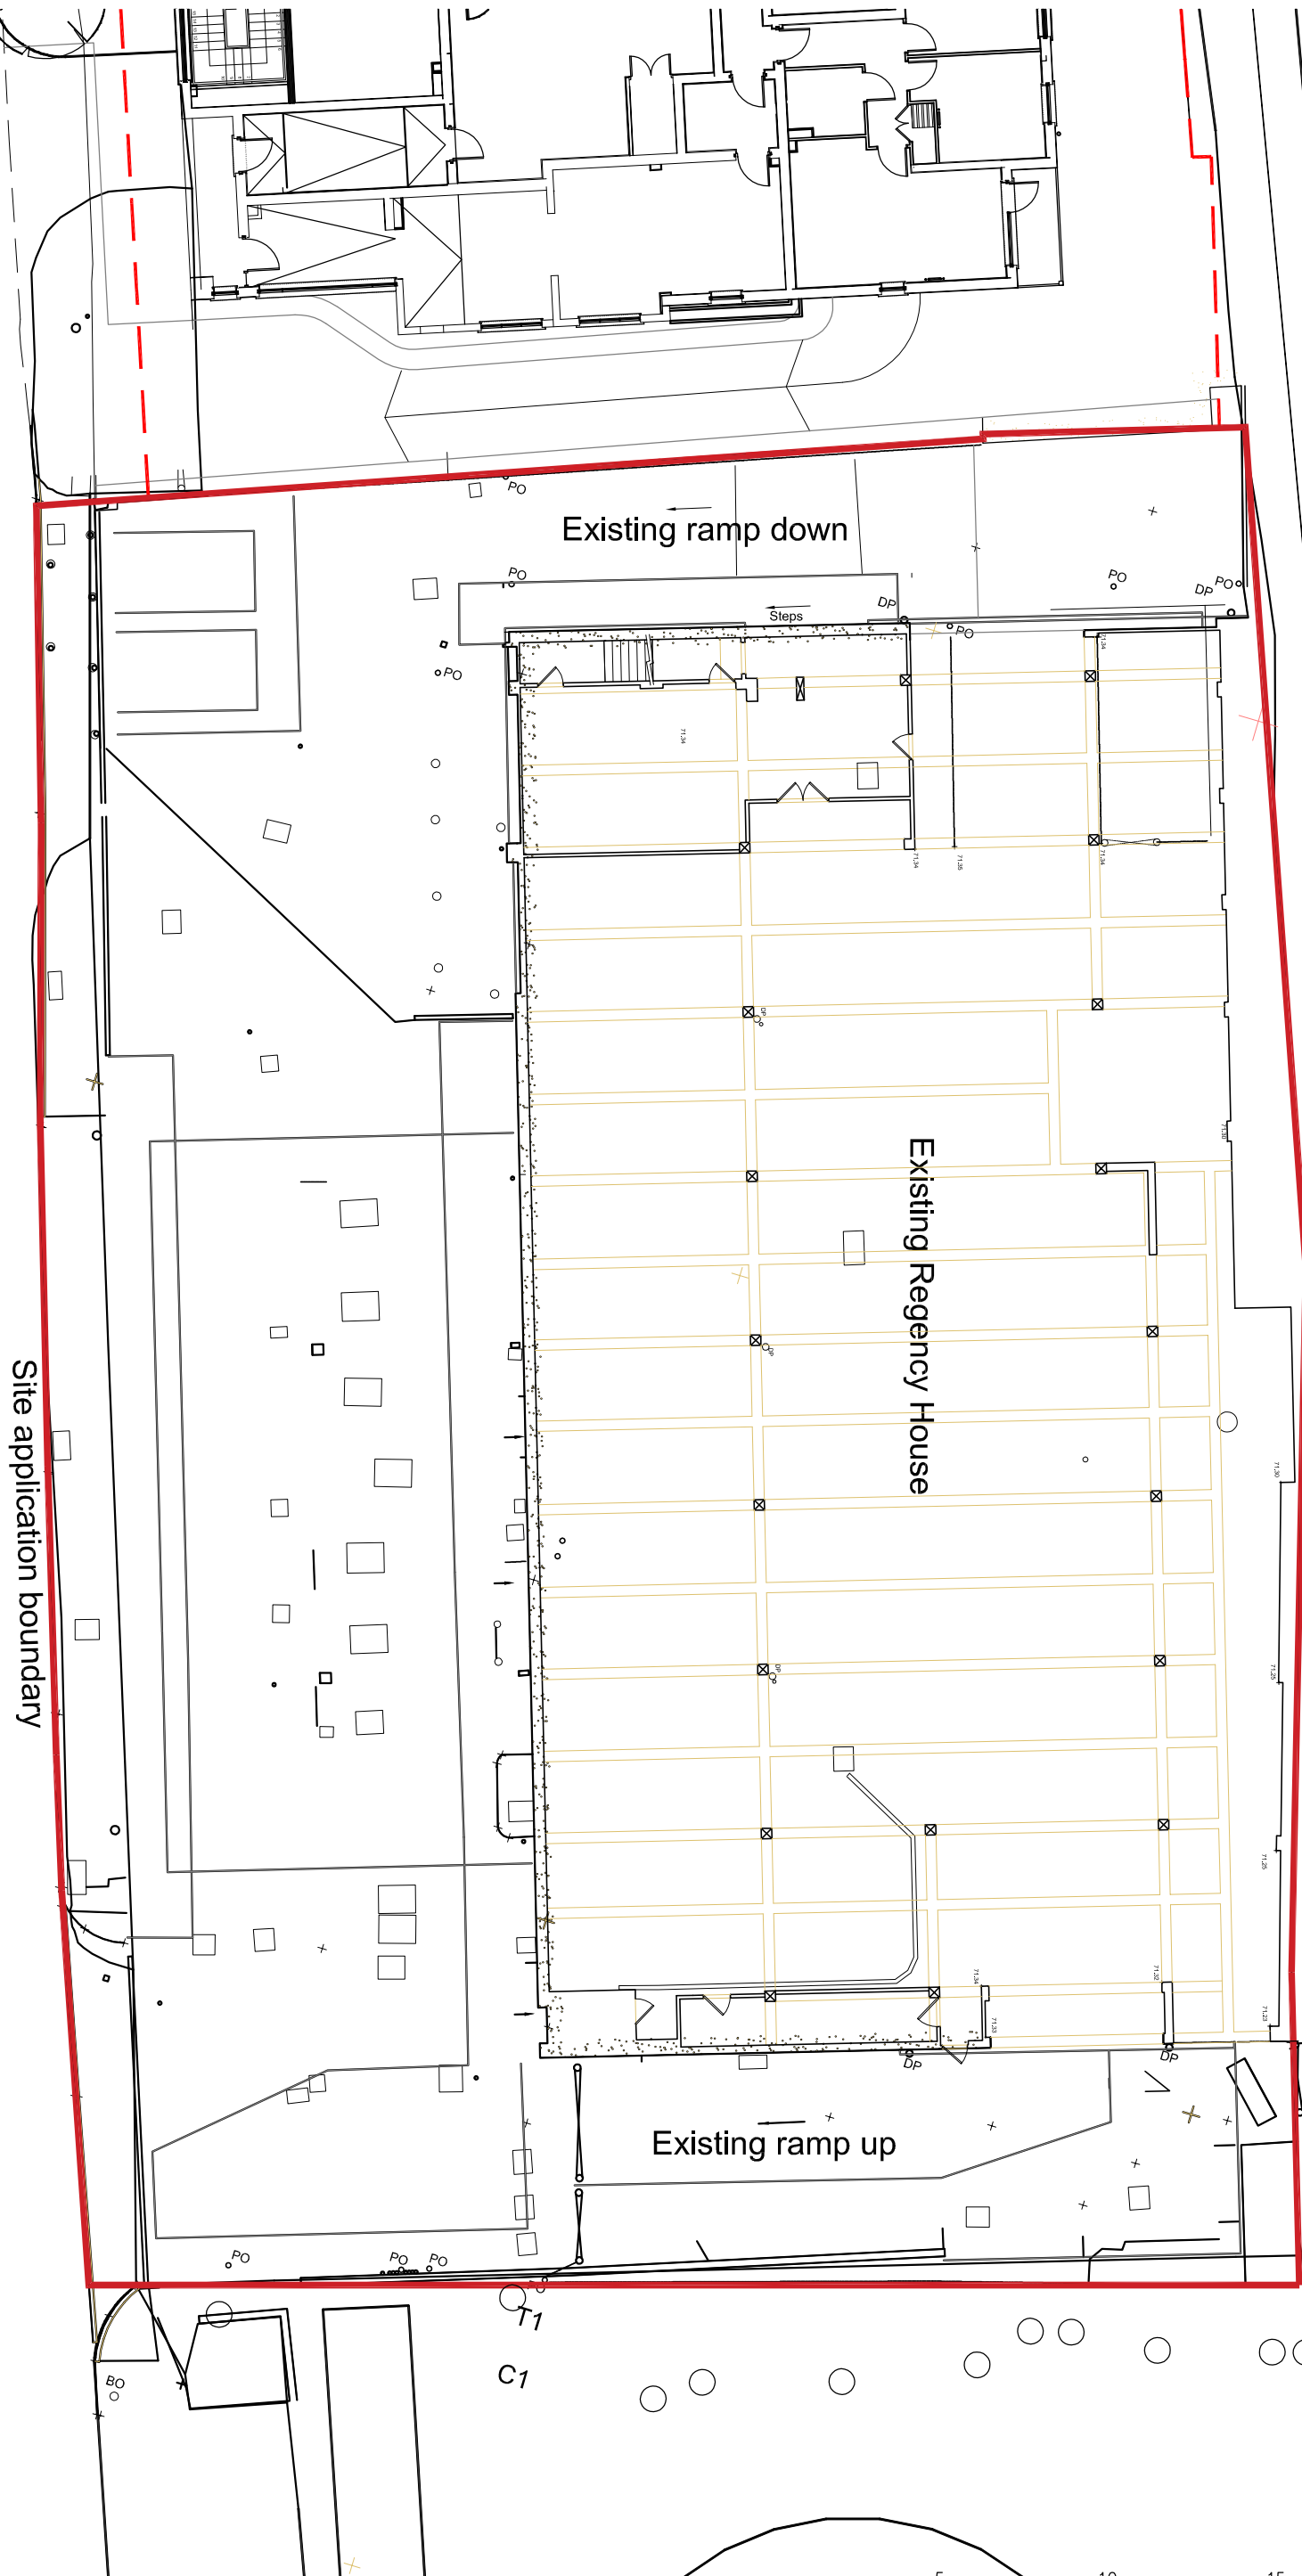

Site application boundary

Existing ramp down

Existing Regency House

Existing ramp up

