

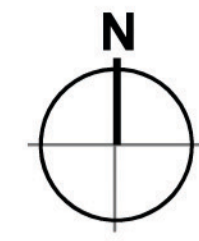


- Dimensions are in millimeters, unless stated otherwise.  
 - Scaling of this drawing is not recommended.  
 - It is the recipient's responsibility to print this document to the correct scale.  
 - All relevant drawings and specifications should be read in conjunction with this drawing.

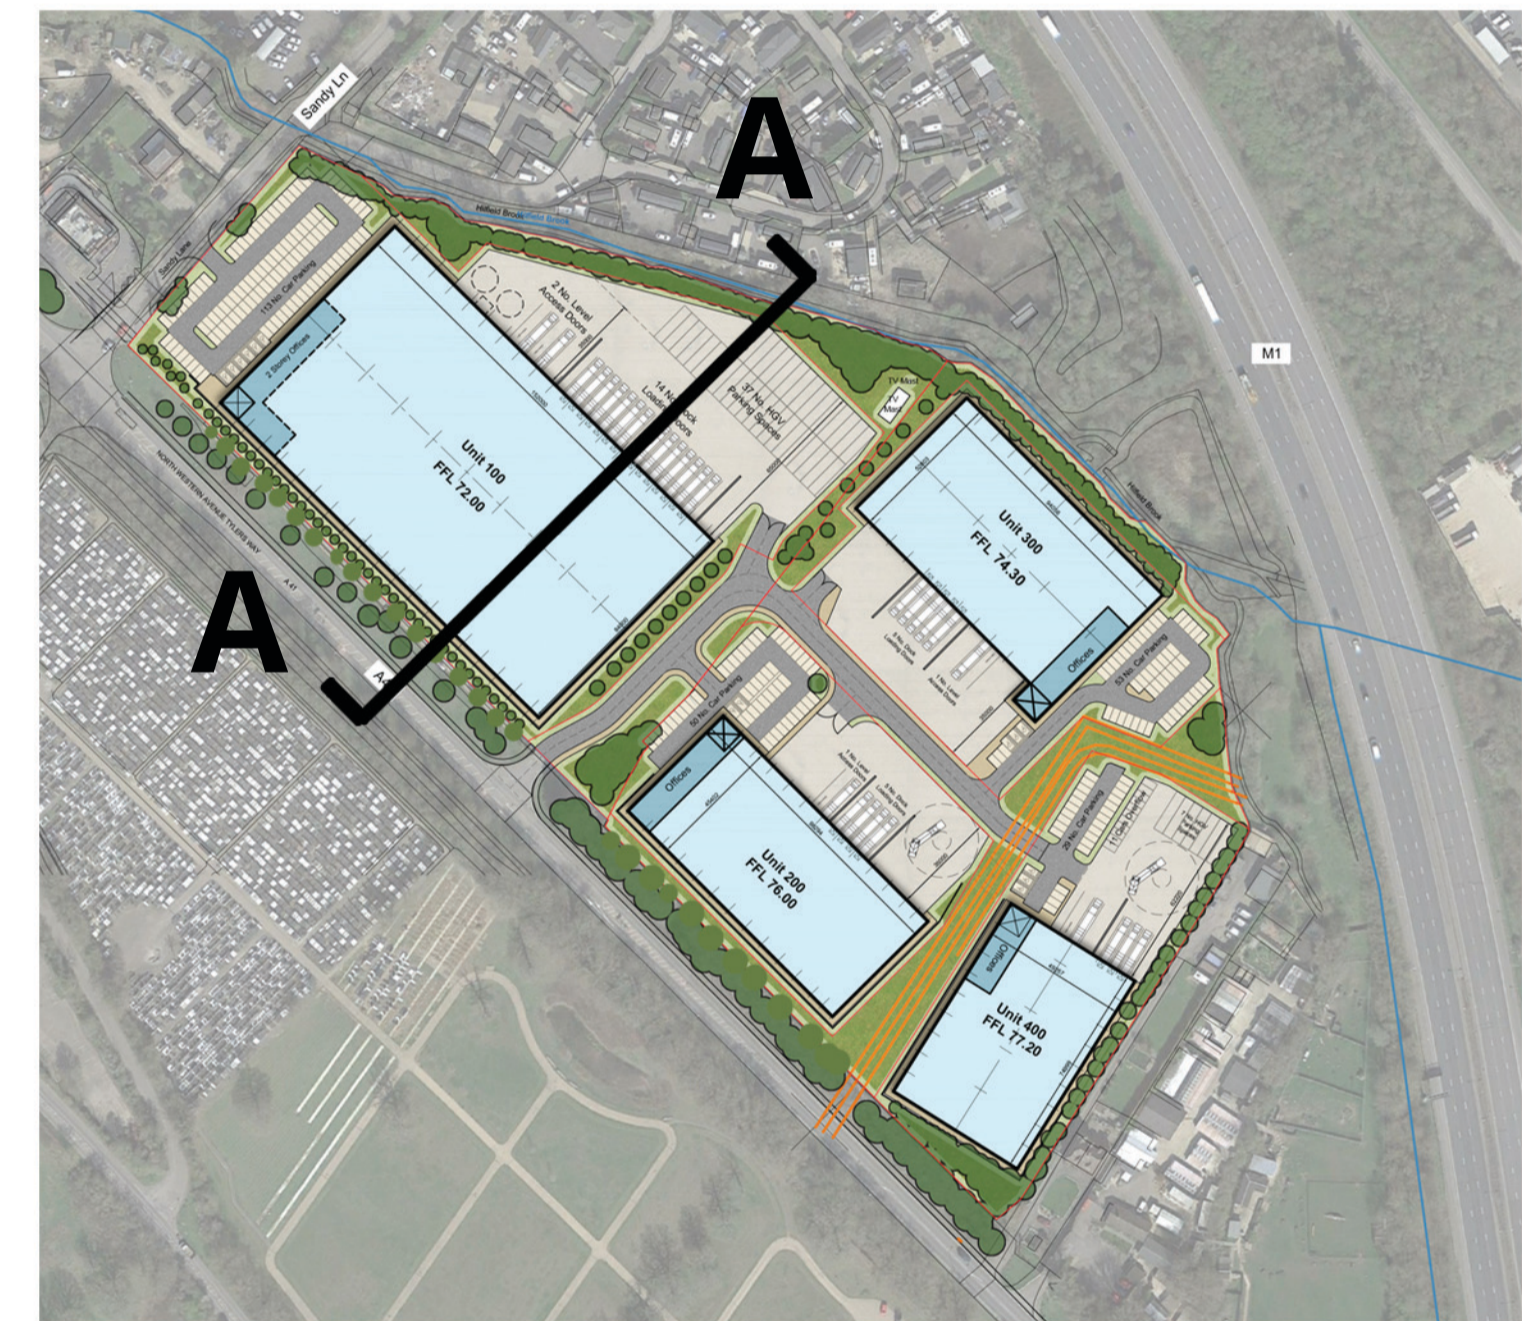

# Section A-A

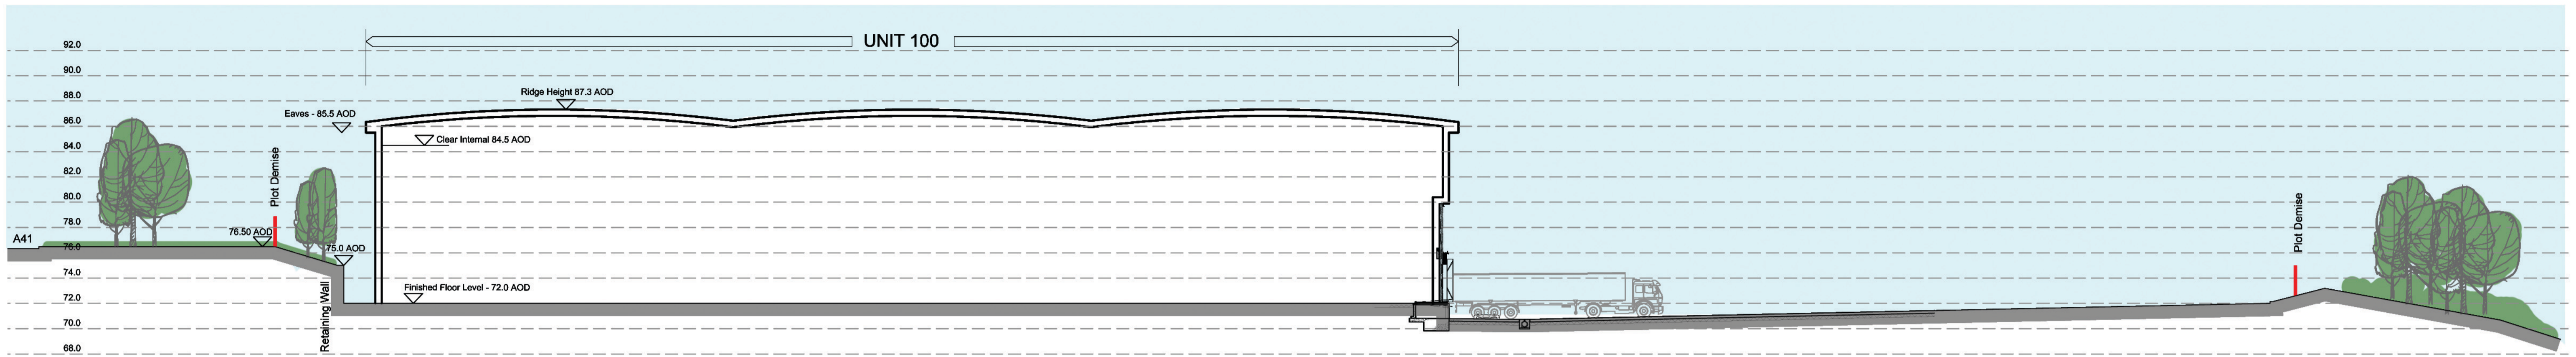

rev	amendments	by	ckd	date

Mercure Hotel Site, Watford

Site Sections

REGEN PROPERTIES



Newark Bascon, Cafferata Way, Newark, Nottinghamshire NG24 2TN  
 t. +44 (0)1636 653027 e. info@umcarchitects.com

Drawing Status:	Feasibility
Drawn / Checked:	RAC / CA
Date:	26.02.2021
Scale:	1:250 A1
Drawing no:	Revision:
20425 F0015	D