

**PUBLIC PATH DIVERSION ORDER
HIGHWAYS ACT 1980**

HERTSMERE BOROUGH COUNCIL

**Hertsmere Borough Council
(Shenley 3)
Diversion Order 2020**

This Order is made by Hertsmere Borough Council ("the authority") under section 119 of the Highways Act 1980 ("the 1980 Act") because it appears to the authority that in the interests of the owner and lessee of the land crossed by the footpath described in paragraph 1 of this Order it is expedient that the line of the path should be diverted.

Hertsmere Borough Council has agreed to defray any compensation which becomes payable in consequence of the coming into force of this Order and any expenses which are incurred in bringing the new site of the path into a fit condition for use by the public.

Hertfordshire County Council and Shenley Parish Council have been consulted as required by section 120(2) of the 1980 Act.

BY THIS ORDER:

1. The public right of way over the land situate at Shenley and shown by a bold continuous line on the plan contained in this Order ("the Order Plan") and described in Part 1 of the Schedule to this Order shall be stopped up on the date of confirmation of this Order.
2. There shall on the date of confirmation of this Order be a public footpath over the land situate at Shenley described in Part 2 of the Schedule and shown by a bold broken line on the Order Plan.
3. The rights conferred on the public under this Order shall be subject to the limitations and conditions set out in Part 3 of the Schedule.

IN WITNESS whereof the COMMON SEAL of HERTSMERE BOROUGH COUNCIL was hereunto affixed this 4th day of May 2020

The Common Seal of
HERTSMERE
BOROUGH COUNCIL
was hereunto affixed
in the presence of:-

Authorised Sealing Office or Signatory



Head of Legal & Democratic Services



SCHEDULE

PART 1 DESCRIPTION OF SITE OF EXISTING PATH OR WAY

The full width of Shenley Footpath 3 commencing from the junction with Shenley Footpath 1 at TQ 2017 9863 (Point A on the Order Plan) and running generally south east for approximately 315 metres to a point close to Well End Road (public road) at TQ 2045 9851 (Point B on the Order Plan).

PART 2 DESCRIPTION OF SITE OF NEW PATH OR WAY

A footpath commencing from a junction with Shenley Footpath 3 south west of Well End Road (public road) at TQ 2045 9851 (Point B on the Order Plan) and running generally north north west for approximately 275 metres to join Shenley Footpath 1 at TQ 2034 9876 (Point C on the Order Plan).


Width: 3 metres.

PART 3 LIMITATIONS AND CONDITIONS

Subject to mature trees between TQ 2045 9851 (Point B on the Order Plan) and TQ 2034 9876 (Point C on the Order Plan) as indicated on the Order Plan.

THIS PLAN FORMS PART OF THE HERTSMERE BOROUGH COUNCIL (SHENLEY 3) DIVERSION ORDER 2020

© Crown copyright and database rights 2020
 Ordnance Survey 100019606.
 Use of this data is subject to terms and conditions.
 You are not permitted to copy, sub licence,
 distribute or sell any of this data to third parties in any form.
 (This restriction may not apply to HCC and its
 licenced contractors agents and partners.)

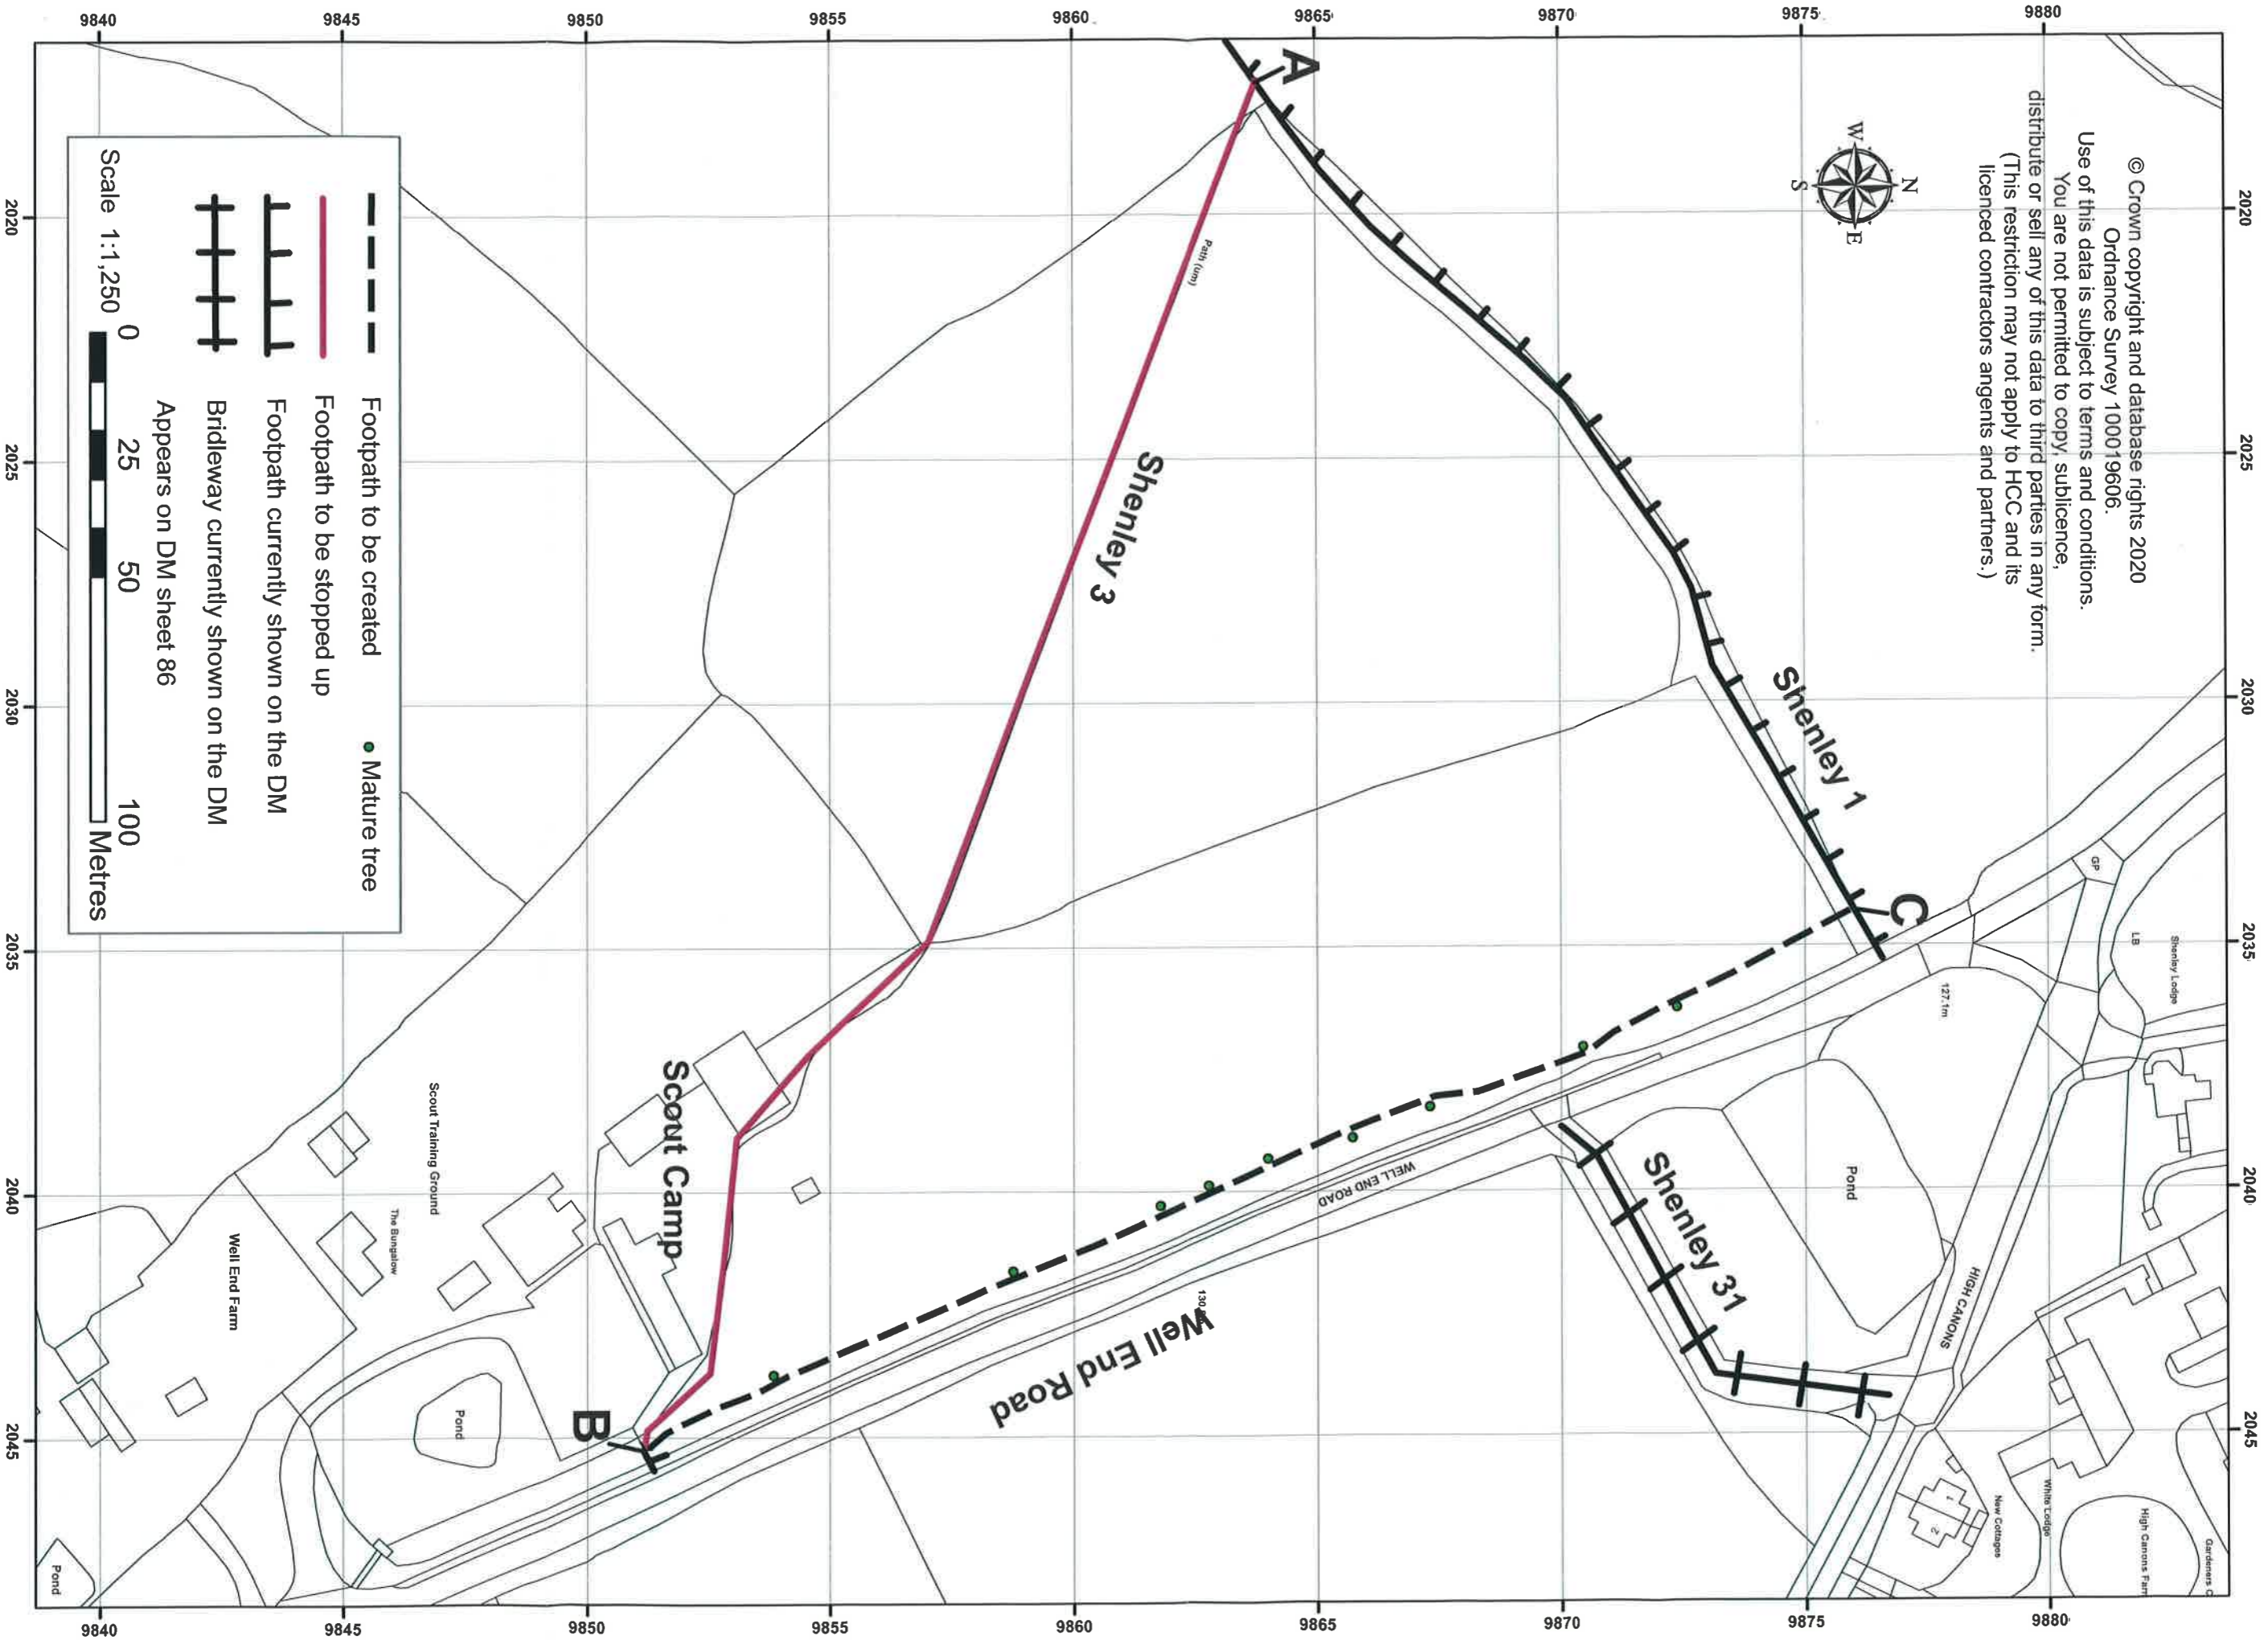

	Footpath to be created		Mature tree
	Footpath to be stopped up		
	Footpath currently shown on the DM		
	Bridleway currently shown on the DM		
	Appears on DM sheet 86		

Scale 1:1,250

0 25 50 100 Metres