


Z:\8398\_HILFIELD\_SOLAR\_FARM\_APPEAL\GIS\PROJECTS\8398\_300A\_POE\_NEW\_INSPECTOR\_ROUTES.APRX

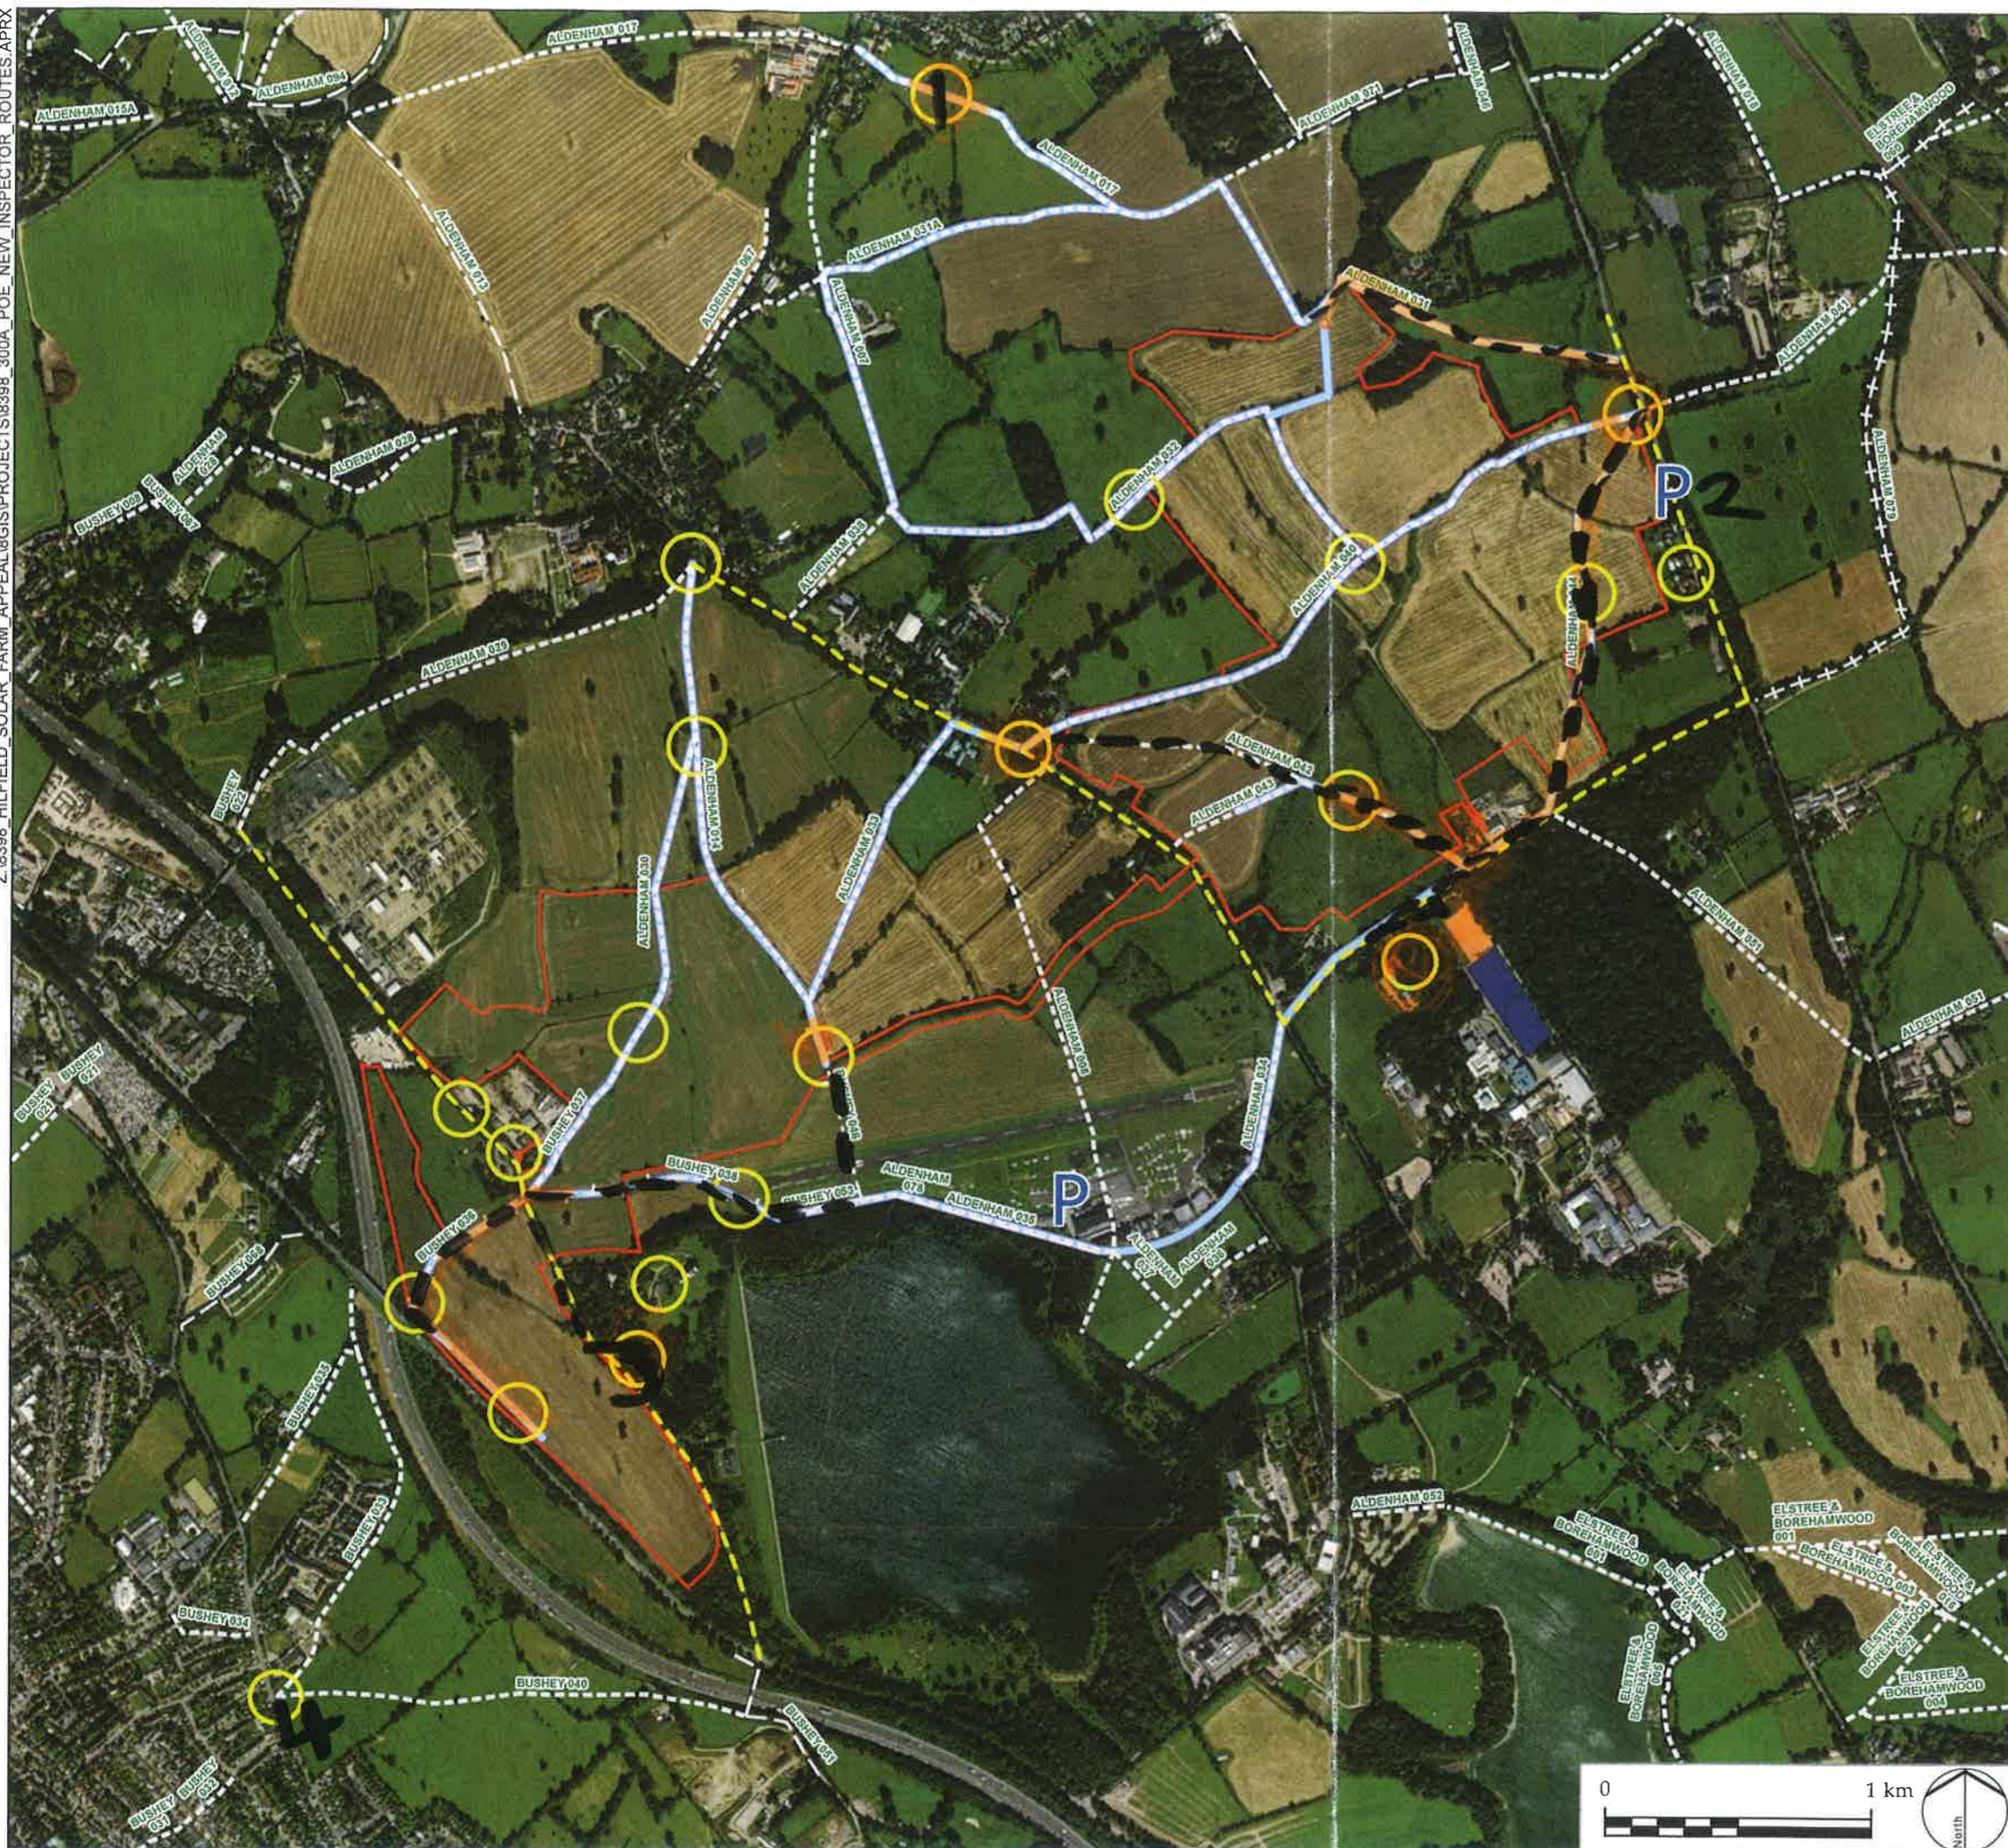

- LEGEND**
- Appeal Site Boundary
  - Suggested Accompanied Route
  - Suggested Points to Visit
  - Suggested Unaccompanied Route to Drive
  - Bridleway
  - Byway
  - Footpath
  - Restricted Byway
  - P Suggested parking locations at Elstree Aerodrome and small layby on northbound lane of Watling Street

# LDĀ DESIGN

PROJECT TITLE  
**HILFIELD SOLAR FARM APPEAL**

DRAWING TITLE  
**Inspector's Site Visit - Suggested Itinerary**

ISSUED BY	Oxford	T: 01865 887 050
DATE	13 Oct 22	DRAWN AR
SCALE @A3	1:12,500	CHECKED BC
STATUS	Final	APPROVED AK

**DWG. NO. 8398\_300B**

No dimensions are to be scaled from this drawing.  
 All dimensions are to be checked on site.  
 Area measurements for indicative purposes only.

© LDA Design Consulting Ltd. Quality Assured to BS EN ISO 9001 : 2015

Sources: Ordnance Survey, Natural England

