




150 mm  
100  
50  
10 mm  
0

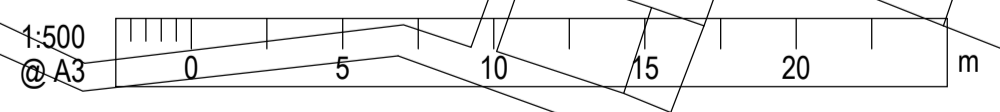

	proposed prohibition of driving except pedal cycles relocation
	proposed no waiting at any time
	existing no waiting at any time
	parking Mon to Sat 8am to 6:30pm residents and visitors permit holders only (to be implemented by Hertsmere Borough Council)
	existing parking places
	proposed footway mounted parking bays
	existing prohibition of driving to be removed
	existing turning head to be changed to parallel parking bay

Revision	Amendment	Approved	Revision Date



© Crown copyright and database right to 2015 Ordnance Survey 100019606

You are not permitted to copy, sub-licence, distribute or sell any of this data to third parties in any form.  
(This restriction may not apply to HCC and its licensed contractors, agents & partners.)

Drawn	Designed	Approved	Checked	Revision Date

Project No. G-BE080.00	Scale 1:500
---------------------------	----------------

Project ELDON AVENUE, BOREHAMWOOD
Sheet <b>PROPOSED TRAFFIC REGULATION ORDERS</b>
Project No. EA/BOREHAMWOOD/001
Sheet No.
Revision