




KEY

-  Existing Permit Holder Parking
-  Proposed Unrestricted Parking



Change section of permit holders parking bay into unrestricted parking

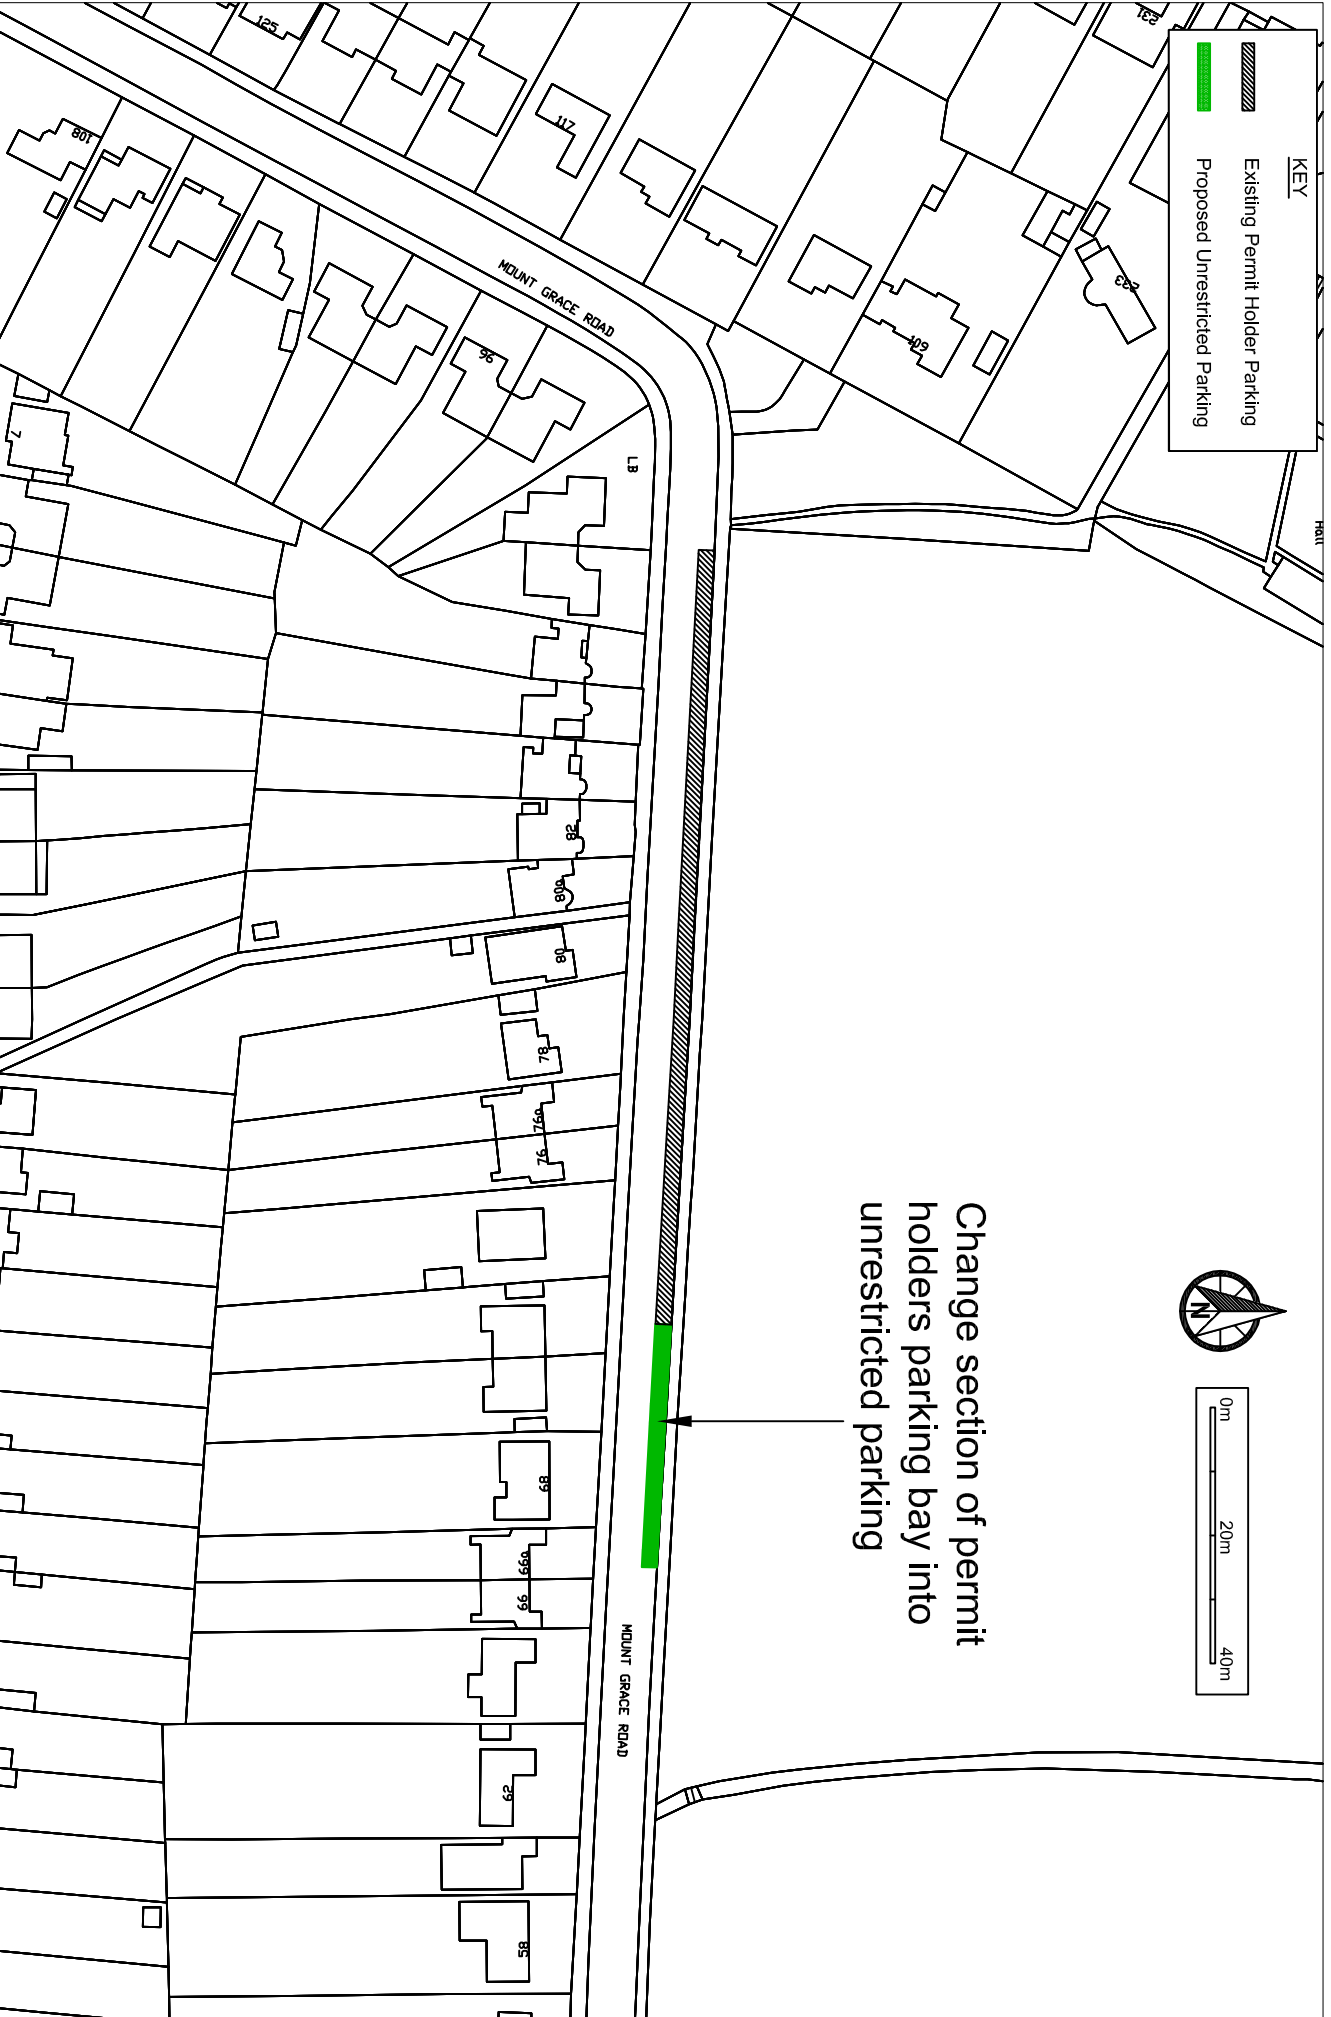

Revisions:

Location:	Mount Grace Road (west end), Potters Bar
Description:	Proposed changes to parking restrictions
Date:	January 2017
Drawn By:	DB
Drawing No:	
Scale:	As shown

Hertsmere Borough Council
 Civic Offices
 Eistree Way
 Borehamwood
 Herts WD6 1WA