

Sub Sta






ASHDOWN DRIVE

DISABLED 6.6m

34
33
32

31
32
33

KEY

	Existing parking
	Proposed Disabled parking bay
	Existing disabled bays to be made enforceable
	Existing post and sign
	Proposed post and sign

Date	Rev.	Comments
------	------	----------



Project Title
DISABLED PARKING PLACES

Drawing Title
TRO DRAWING (ASHDOWN DRIVE, BOREHAMWOOD)

Scale	Date	MAR 2016
1:250	Drawn	D BRODIE
	Eng.	

Checked	Appr.
---------	-------

Drawing No. HBC/TRO/296/JY/03	Rev.
----------------------------------	------

Path



KEY

	Existing parking
	Proposed Disabled parking bay
	Existing disabled bays to be made enforceable
	Existing post and sign
	Proposed post and sign



Date	Rev.	Comments



Project Title
DISABLED PARKING PLACES

Drawing Title
TRO DRAWING (BROUGHINGE RD, BOREHAMWOOD)


Scale 1:250	Date	SEPT 2016
	Drawn	D BRODIE
Checked	Eng.	
	Appr.	


Drawing No. HBC/TRO/296/JY/01	Rev.	
Path		



KEY

	Existing parking
	Proposed Disabled parking bay
	Existing disabled bays to be made enforceable
	Existing post and sign
	Proposed post and sign

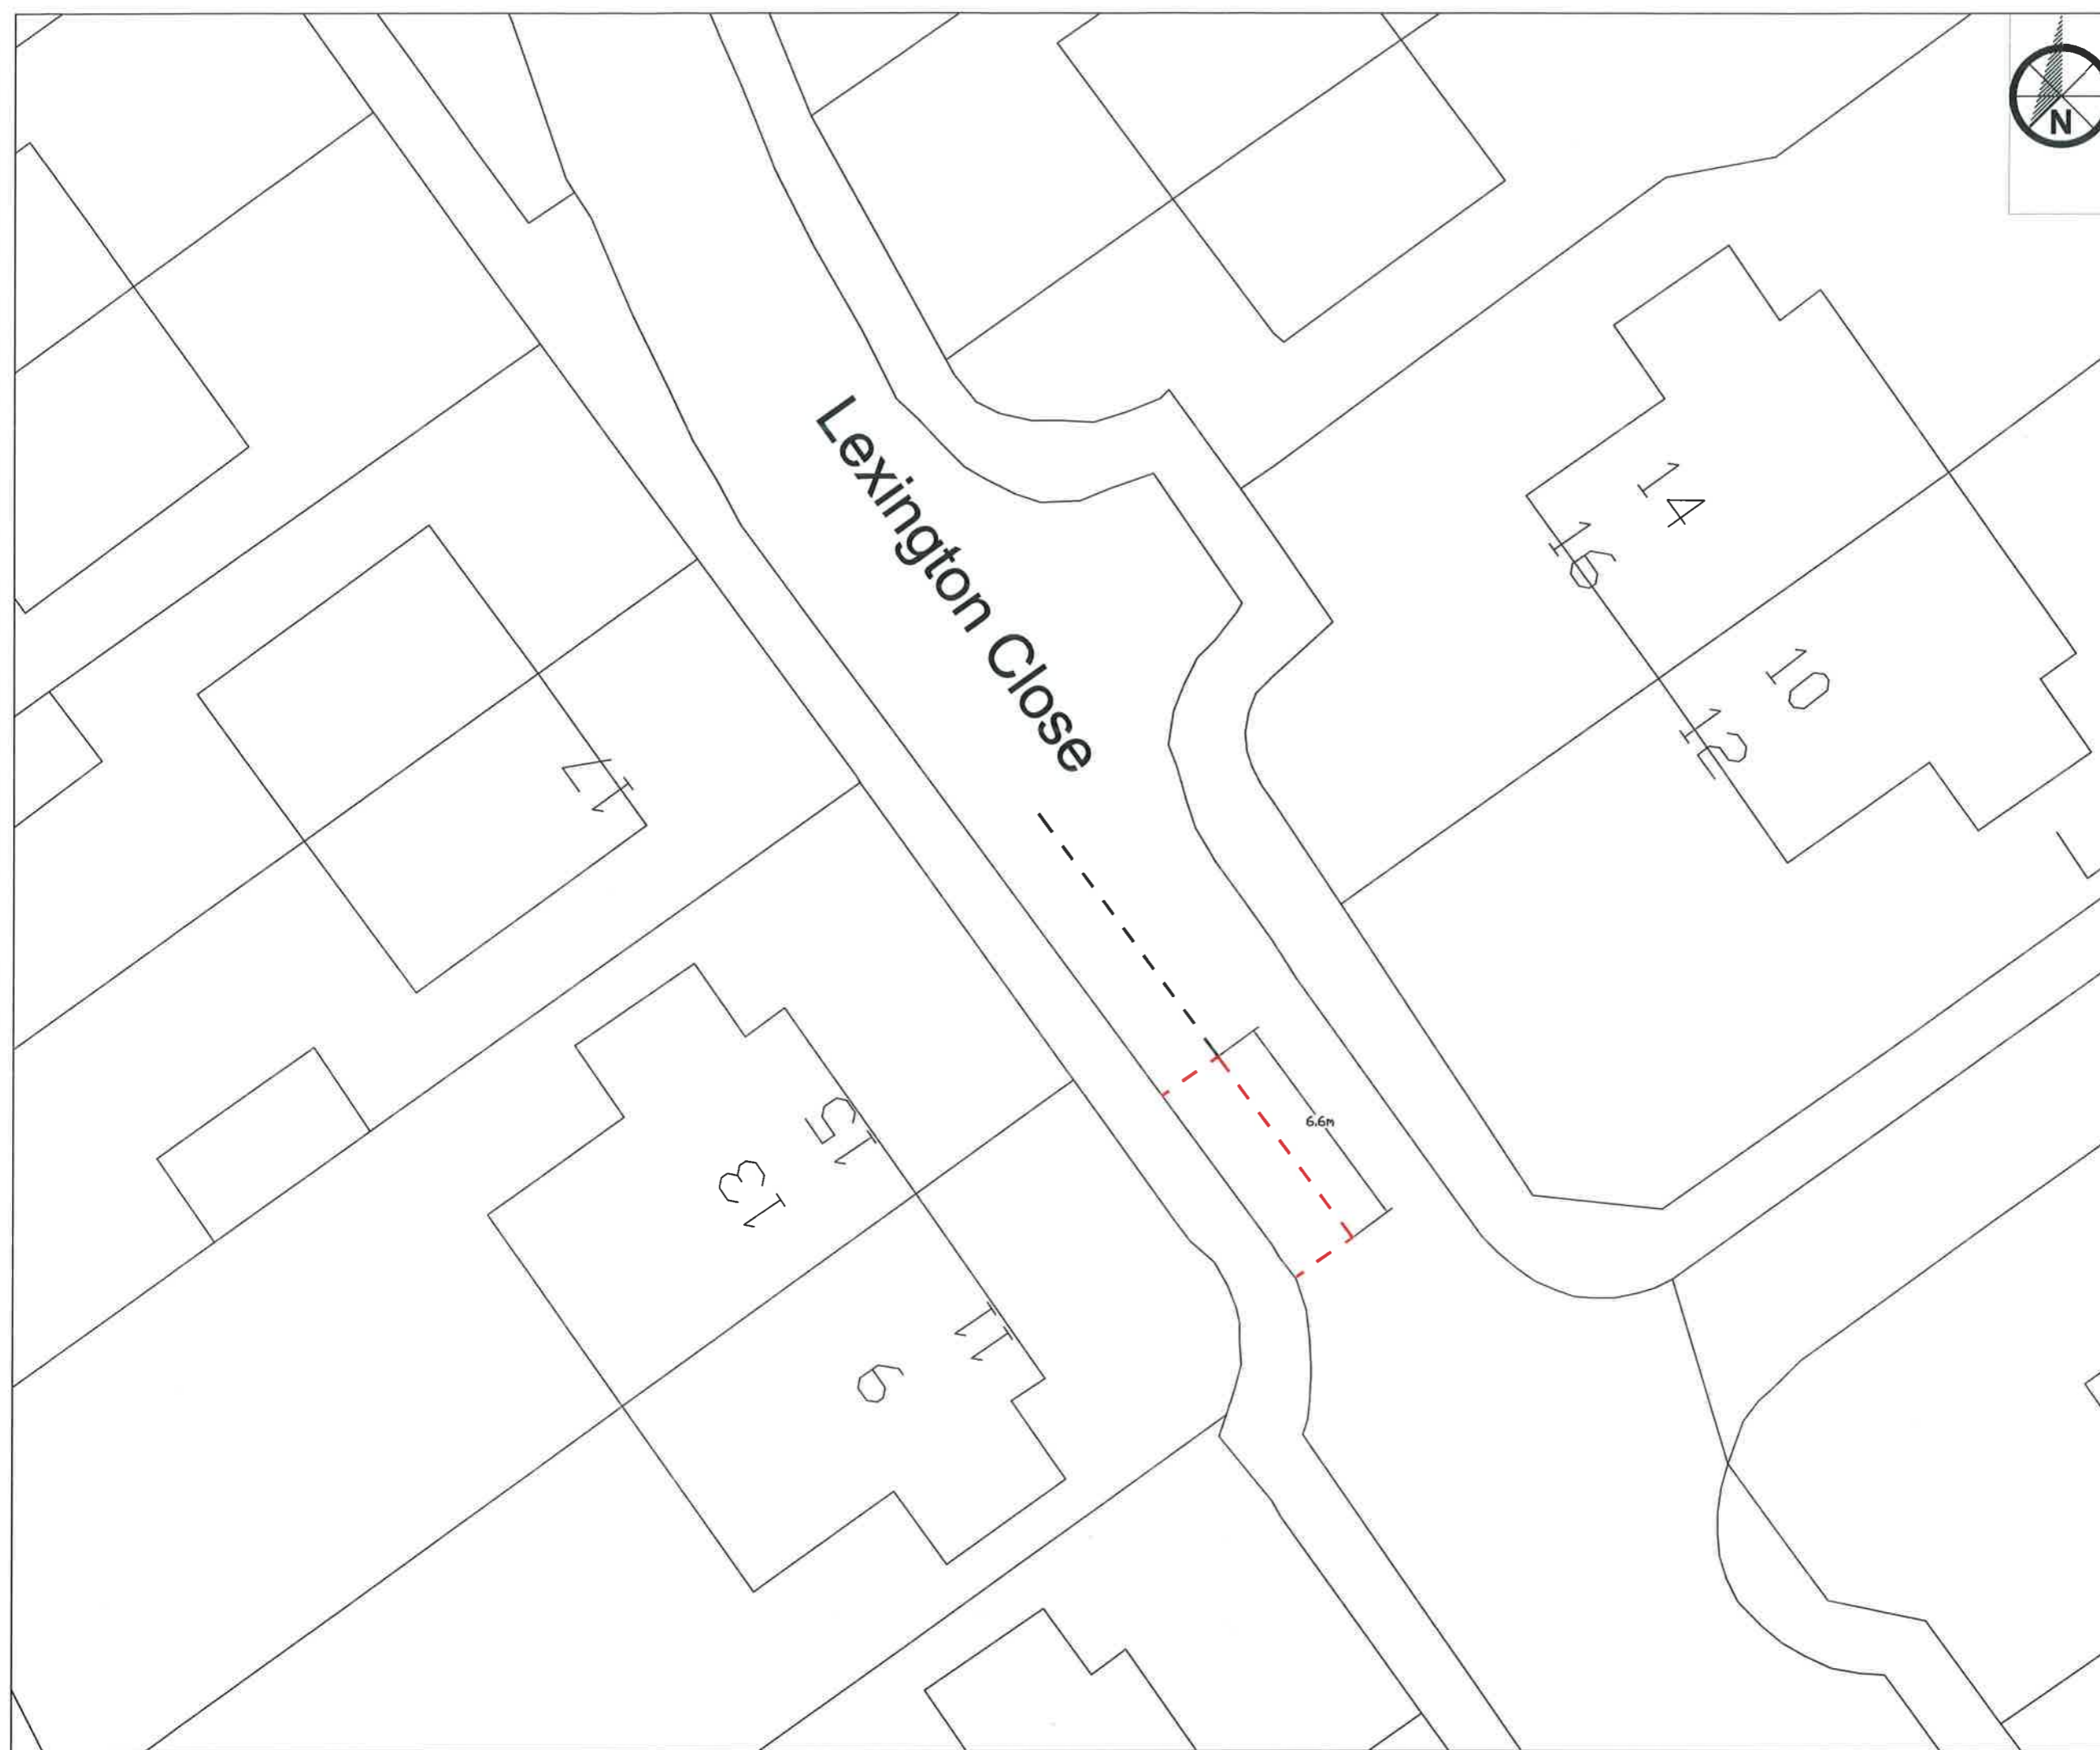

Date	Rev.	Comments
 HERTSMERE BOROUGH COUNCIL		
Project Title		
DISABLED PARKING PLACES		
Drawing Title		
TRO DRAWING (LEXINGTON CLOSE, BOREHAMWOOD)		
Scale	Date SEPT 2016	
1:250	Drawn D BRODIE	
	Eng.	
Checked	Appr.	
Drawing No. HBC/TRO/296/JY/02		Rev.
Path		



KEY

	Existing parking
	Proposed Disabled parking bay
	Existing post and sign
	Proposed post and sign



Date	Rev.	Comments
------	------	----------



Project Title
DISABLED PARKING PLACES

Drawing Title
TRO DRAWING (SISKIN CLOSE, BOREHAMWOOD)

Scale 1:250	Date	SEPT 2016
	Drawn	D BRODIE
Checked	Eng.	
	Appr.	

Drawing No. HBC/TRO/296/JY/03	Rev.
Path	