


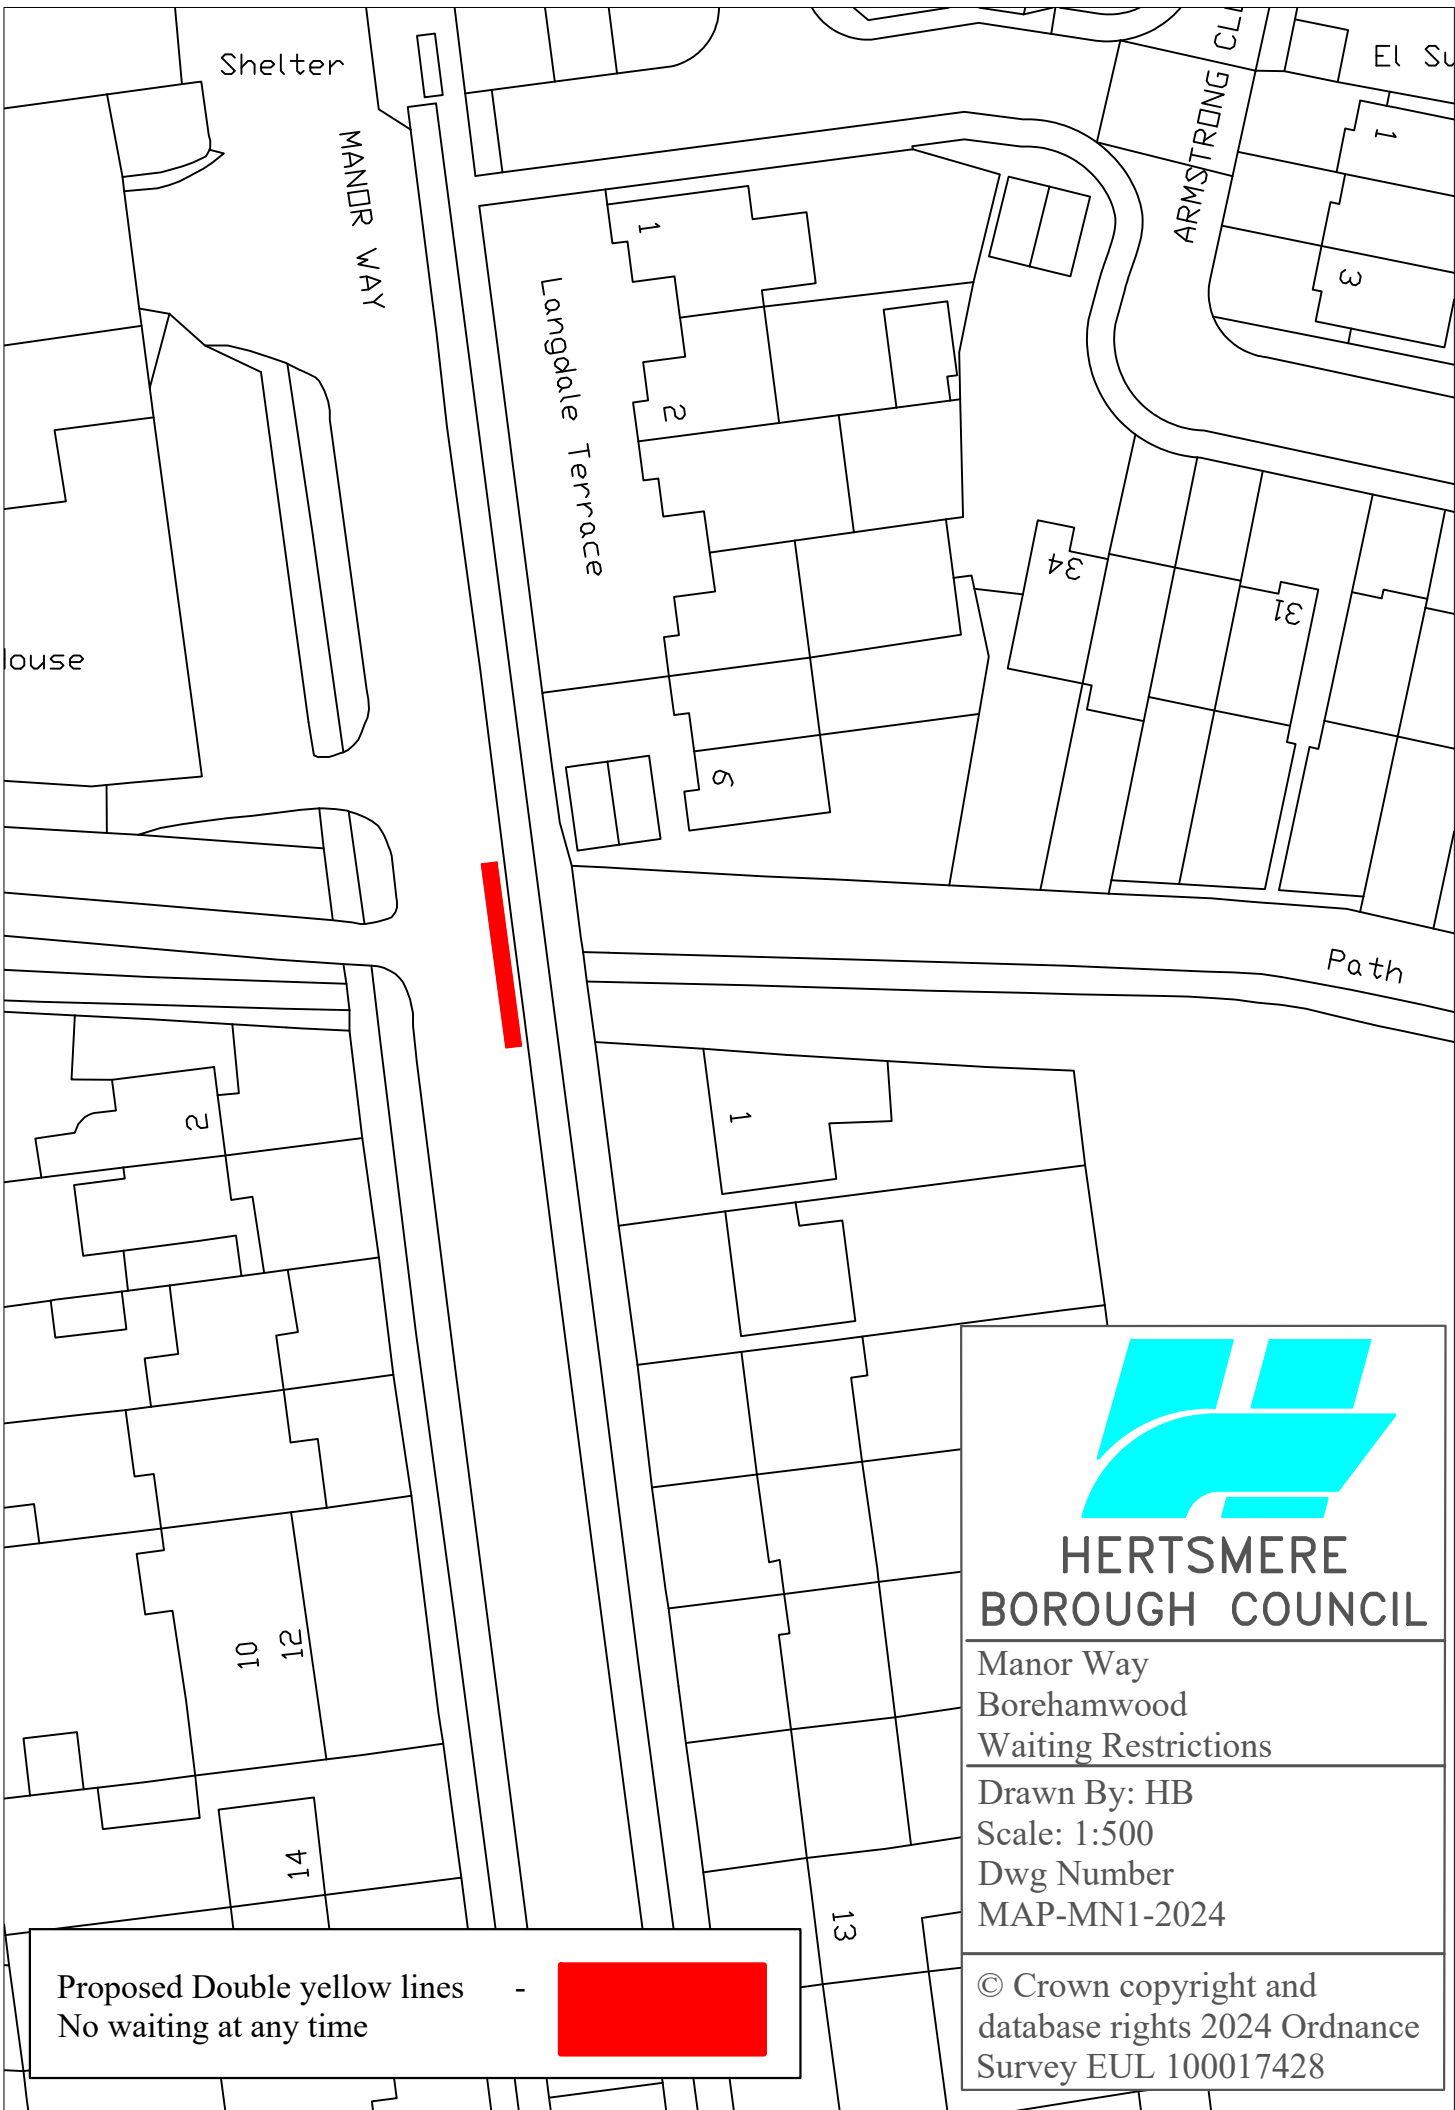

**HERTSMERE
BOROUGH COUNCIL**

Manor Way
Borehamwood
Waiting Restrictions

Drawn By: HB
Scale: 1:500
Dwg Number
MAP-MN1-2024

© Crown copyright and
database rights 2024 Ordnance
Survey EUL 100017428

Proposed Double yellow lines -
No waiting at any time

