

HERTSMERE BOROUGH COUNCIL

ROAD TRAFFIC REGULATION ACT 1984

Date of Order: 19th August 2020

Order No: 331

THE HERTSMERE BOROUGH COUNCIL (HIGH STREET, BUSHEY) (RESTRICTION OF WAITING) ORDER 2020

Hertsmere Borough Council (hereinafter referred to as “the Council”) pursuant to arrangements made with Hertfordshire County Council (“the County Council”) under Section 19 of the Local Authorities (Arrangements for Discharge of Functions) (England) Regulations 2012 in exercise of the powers on the said County Council by Sections 1, 2 and 3 of the Road Traffic Regulation Act 1984 (hereinafter referred to as “the Act of 1984”) and Part IV of Schedule 9 of the Act of 1984 and of all other enabling powers and after consultation with the Chief Officer of Police in accordance with Part III of Schedule 9 to the Act of 1984, hereby make the following Order:

1. This Order may be cited as “The Hertsmere Borough Council (High Street, Bushey) (Restriction of Waiting) Order 2020” and shall come into operation on 28th September 2020.
2. Save as provided in Articles 3, 4 and 5 of this Order no person shall cause or permit any vehicle to wait at any time in those lengths of High Street, Bushey as specified in the Schedule 1 to this Order.
3. (1) Nothing in Article 2 of this Order applies to the lengths of road restricted by that Article (which said lengths of road are referred to in this Article as “the restricted area”) in relation to:
 - (a) A vehicle being used for Fire and Rescue, Ambulance or Police purposes.
 - (b) Anything done with the permission of or at the direction of a Police Constable in uniform; or with the permission of a Civil Enforcement Officer appointed by Hertsmere Borough Council and as defined by the Traffic Management Act 2004.
 - (c) A vehicle which is prevented from proceeding by circumstances beyond the drivers control or which has stopped in order to avoid injury or damage to persons or property or when required to do so by law;
 - (d) A vehicle which is stationary in order that it may be used for one or more of the purposes specified in sub-Article (2) of this Article and which cannot reasonably be used for such a purpose without stopping in the restricted area;
 - (e) A marked vehicle which, whilst used by a universal service provider in the course of the provision of a universal postal service, is stationary only for so long as may reasonably be necessary for postal packets to be delivered or collected;

In this Article;

The expression “universal service provider”, “provision of a universal postal service” and “postal packet” shall bear the same meanings as in Section 65 of the Postal Services Act 2011.

(2) The “purposes” referred to in sub-Article (1)(d) of this Article are:

(a) Any operation involving building, demolition or excavation;

(b) The removal of any obstruction to traffic;

(c) The maintenance, improvement or reconstruction of a road;

(d) Constructing, improving, maintaining or cleaning of any street furniture; or

(e) The laying, erection, alteration, repair or cleaning of any sewer or of any main pipe or apparatus for the supply of gas, water or electricity, or of any telecommunications apparatus kept or installed for the purposes of a telecommunications code system or of any other telecommunications apparatus lawfully kept installed in any position.

4. Nothing in Article 2 of this Order applies to the lengths of road restricted by that Article (which said lengths of road are referred in this Article as “the restricted area”) so as to render it unlawful to cause or permit any vehicle to wait only for so long as may reasonably be necessary -

(a) to enable goods to be loaded on or unloaded from the vehicle from or to premises adjacent to the restricted area; or

(b) to enable a passenger to board or alight and to load and unload any luggage.

5. (1) Nothing in Article 2 of this Order shall render it unlawful to cause or permit a disabled person’s vehicle which displays in the relevant position a disabled person’s badge, and a parking disc, to wait at any time in the lengths of road specified in Schedule 1 of this Order for a period not exceeding 3 hours (not being a period separated by an interval of less than 1 hour from a previous period of waiting by the same vehicle in the same length of road).

(2) In this Article –

“disabled person’s vehicle” has the same meaning as in Section 142(1) of the Act of 1984;

“disabled person” means a disabled person of a description prescribed by Regulation 4 of the Disabled Persons (Badges for Motor Vehicles) (England) Regulations 2000;

“disabled persons badge”, has the same meaning as given in Regulation 3(1) of The Local Authorities’ Traffic Orders (Exemption for the Disabled Persons) (England) Regulations 2000;

“driver” means the person driving or having control or charge of the vehicle at any given time and in particular in relation to the vehicle.

“parking disc” has the same meaning as given in Regulation 8(5) of The Local Authorities’ Traffic Orders (Exemptions for Disabled Persons) (England) Regulations 2000;

“Penalty Charge” shall have the meaning as a charge set by the Council in accordance with The Civil Enforcement of Parking Contraventions(Guidelines on Levels and Charges)(England) Order 2007 and the provisions of part 6 and Schedule 9 of the Traffic Management Act 2004

“Relevant position” has the same meaning as given in Regulation 4 of The Local Authorities’ Traffic Orders (Exemptions for Disabled Persons) (England) Regulations 2000.

6. The Interpretation Act 1978 shall apply for the interpretation of this Order as it applies for the interpretation of an Act of Parliament:
7. Where a motor vehicle is parked in contravention of any of the Articles to this Order the driver of any such vehicle shall be issued with a penalty charge notice.
8. The restrictions imposed by this Order shall be in addition to and not in derogation from any restriction or requirement imposed by any regulations made or having effect as if made under the Act of 1984 or by any other enactment.
9. The provisions of the following Order are hereby revoked but only in so far as they are affected by the restrictions imposed by this Order;

The Borough of Hertsmere (Control of Parking) (Consolidation) Order 2012

SCHEDULE 1

NO WAITING AT ANYTIME


Location	Description
High Street (north side)	From a point in line with common property boundary of numbers 8 and 10 High Street westwards for a distance of 46 metres
High Street (north side)	From a point in line with the common property boundary of numbers 24 and 28 High Street westwards for a distance of approximately 4 metres
High Street (north side)	From a point 5.6 metres west of the eastern flank wall of number 44 High Street eastwards for a distance of 56 metres
High Street (north side)	From a point in line with the common property of numbers 90 and 92 High Street eastwards for a distance of 25 metres
High Street (north side)	From a point 4 metres from the eastern flank wall of number 100 High Street westwards for a distance of 39 metres
High Street (north side)	From a point in line with the common property boundary of numbers 122 and 124 High Street eastwards for a distance of 32 metres
Bournehall Road (Both sides)	From its junction with High Street northwards for a distance of 13 metres
High Street (north side)	From a point in line with the common property boundary of numbers 140 and 142 High Street westwards for a distance of 32 metres
Koh-I-Noor Avenue (Both sides)	From its junction with High Street northwards for a distance of 11 metres
High Street (north side)	From a point in line with the common property boundary of numbers 150 and 152 High Street southwestwards for a distance of 158 metres
High Street (south side)	From a point in line with the western flank wall of 3 High Street eastwards for a distance of 635 metres
Falconer Road (west side)	From a point 15 meters from the junction with the High street southwards for a distance of 52. 6 metres
Park Road (Both sides)	From its junction with the High Street northwards for a distance of 28 metres

IN WITNESS where of the Common Seal of the Hertsmere Borough Council was hereunto affixed
This 19th ~~2020~~ day of August 2020

The Common Seal of the
Hertsmere Borough Council
was hereunto affixed in the
presence of :-

Head of Legal and Democratic Services



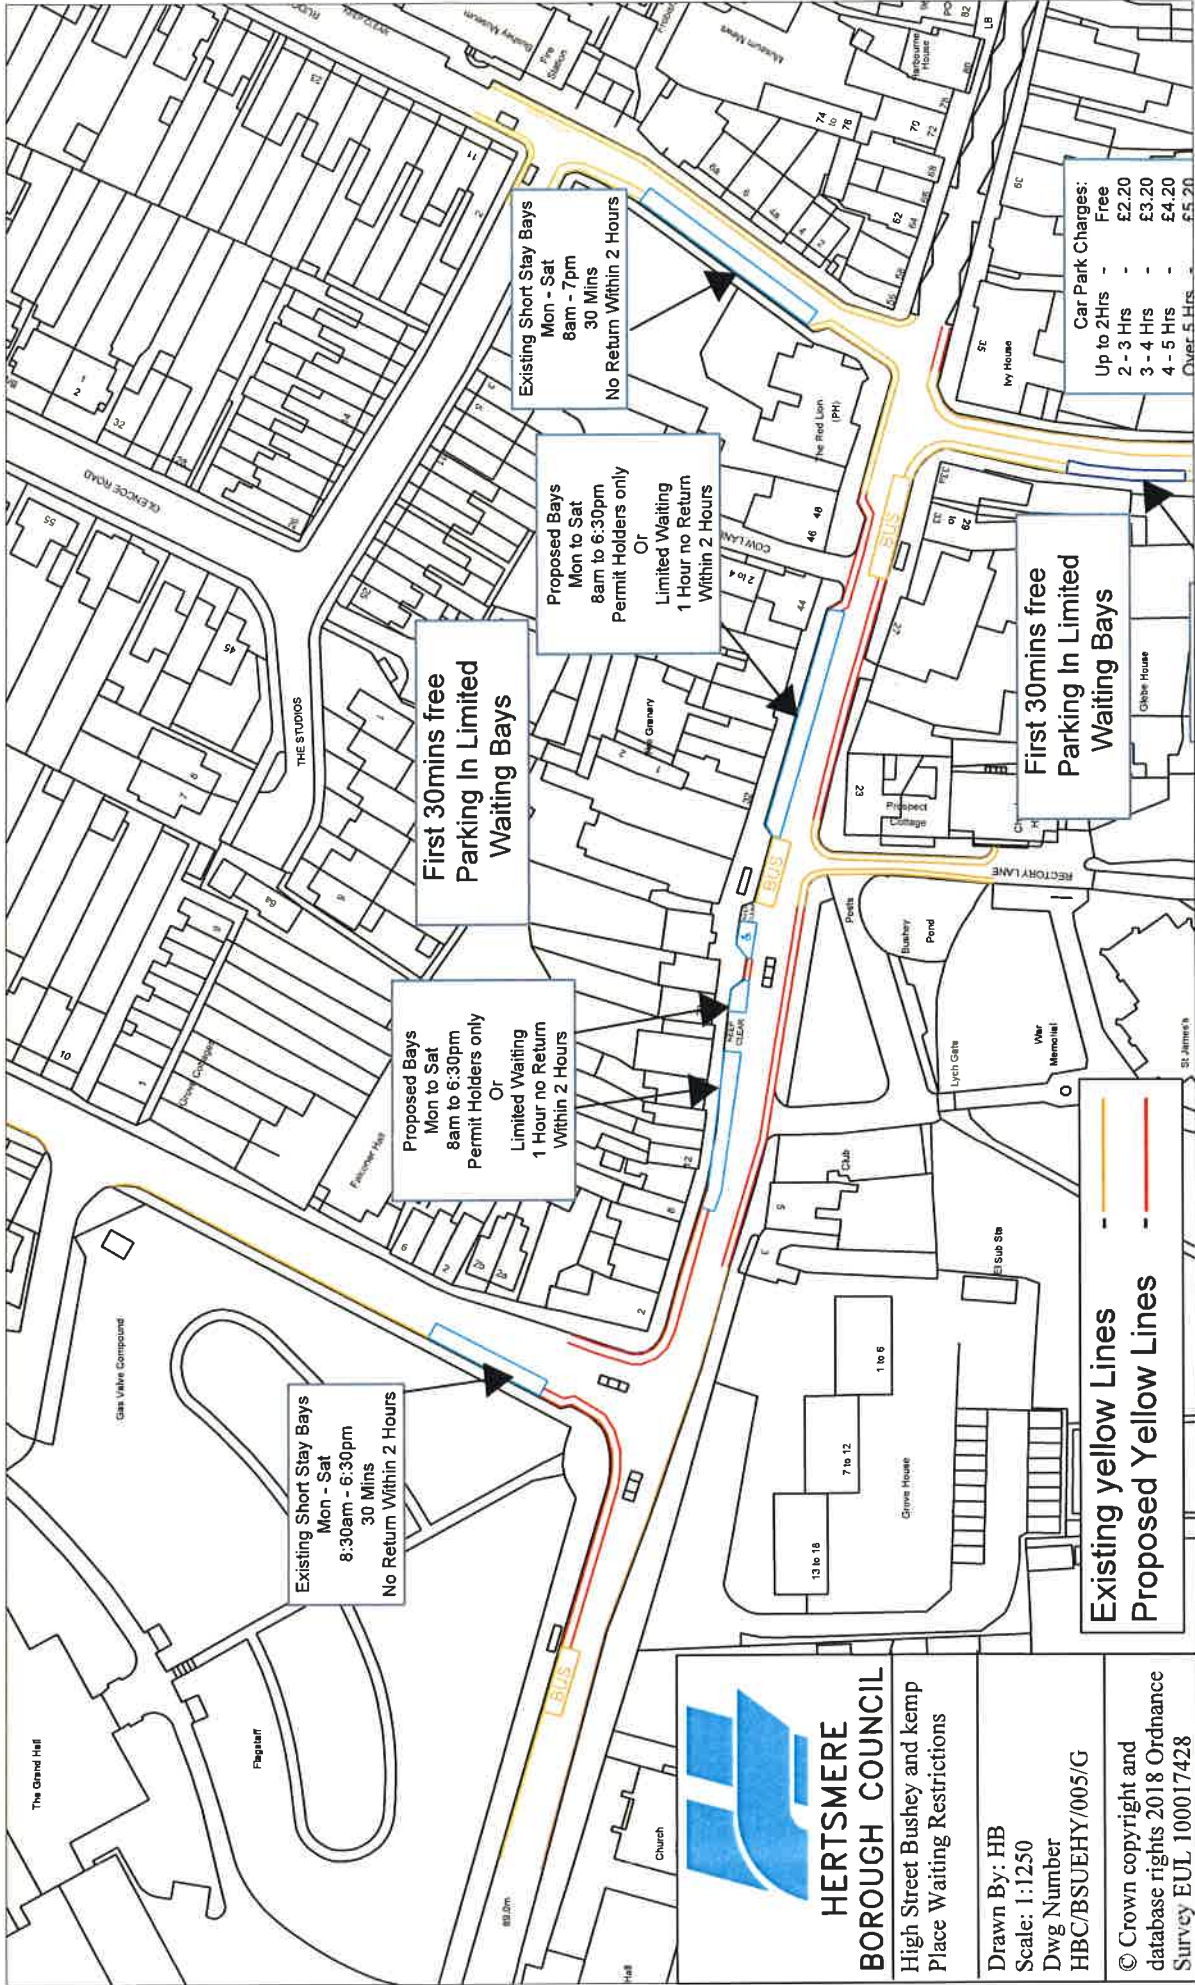

Existing Short Stay Bays
 Mon - Sat
 8:30am - 6:30pm
 30 Mins
 No Return Within 2 Hours

Proposed Bays
 Mon to Sat
 8am to 6:30pm
 Permit Holders only
 Or
 Limited Waiting
 1 Hour no Return
 Within 2 Hours

**First 30mins free
 Parking In Limited
 Waiting Bays**

Proposed Bays
 Mon to Sat
 8am to 6:30pm
 Permit Holders only
 Or
 Limited Waiting
 1 Hour no Return
 Within 2 Hours

Existing Short Stay Bays
 Mon - Sat
 8am - 7pm
 30 Mins
 No Return Within 2 Hours

**First 30mins free
 Parking In Limited
 Waiting Bays**

Existing yellow Lines
Proposed Yellow Lines

Car Park Charges:


Up to 2Hrs	-	Free
2 - 3 Hrs	-	£2.20
3 - 4 Hrs	-	£3.20
4 - 5 Hrs	-	£4.20
Over 5 Hrs	-	£5.20



**HERTSMERE
 BOROUGH COUNCIL**
 High Street Bushey and Kemp
 Place Waiting Restrictions

Drawn By: HB
 Scale: 1:1250
 Dwg Number
 HBC/BSUEHY/005/G

© Crown copyright and
 database rights 2018 Ordnance
 Survey EUL 100017428

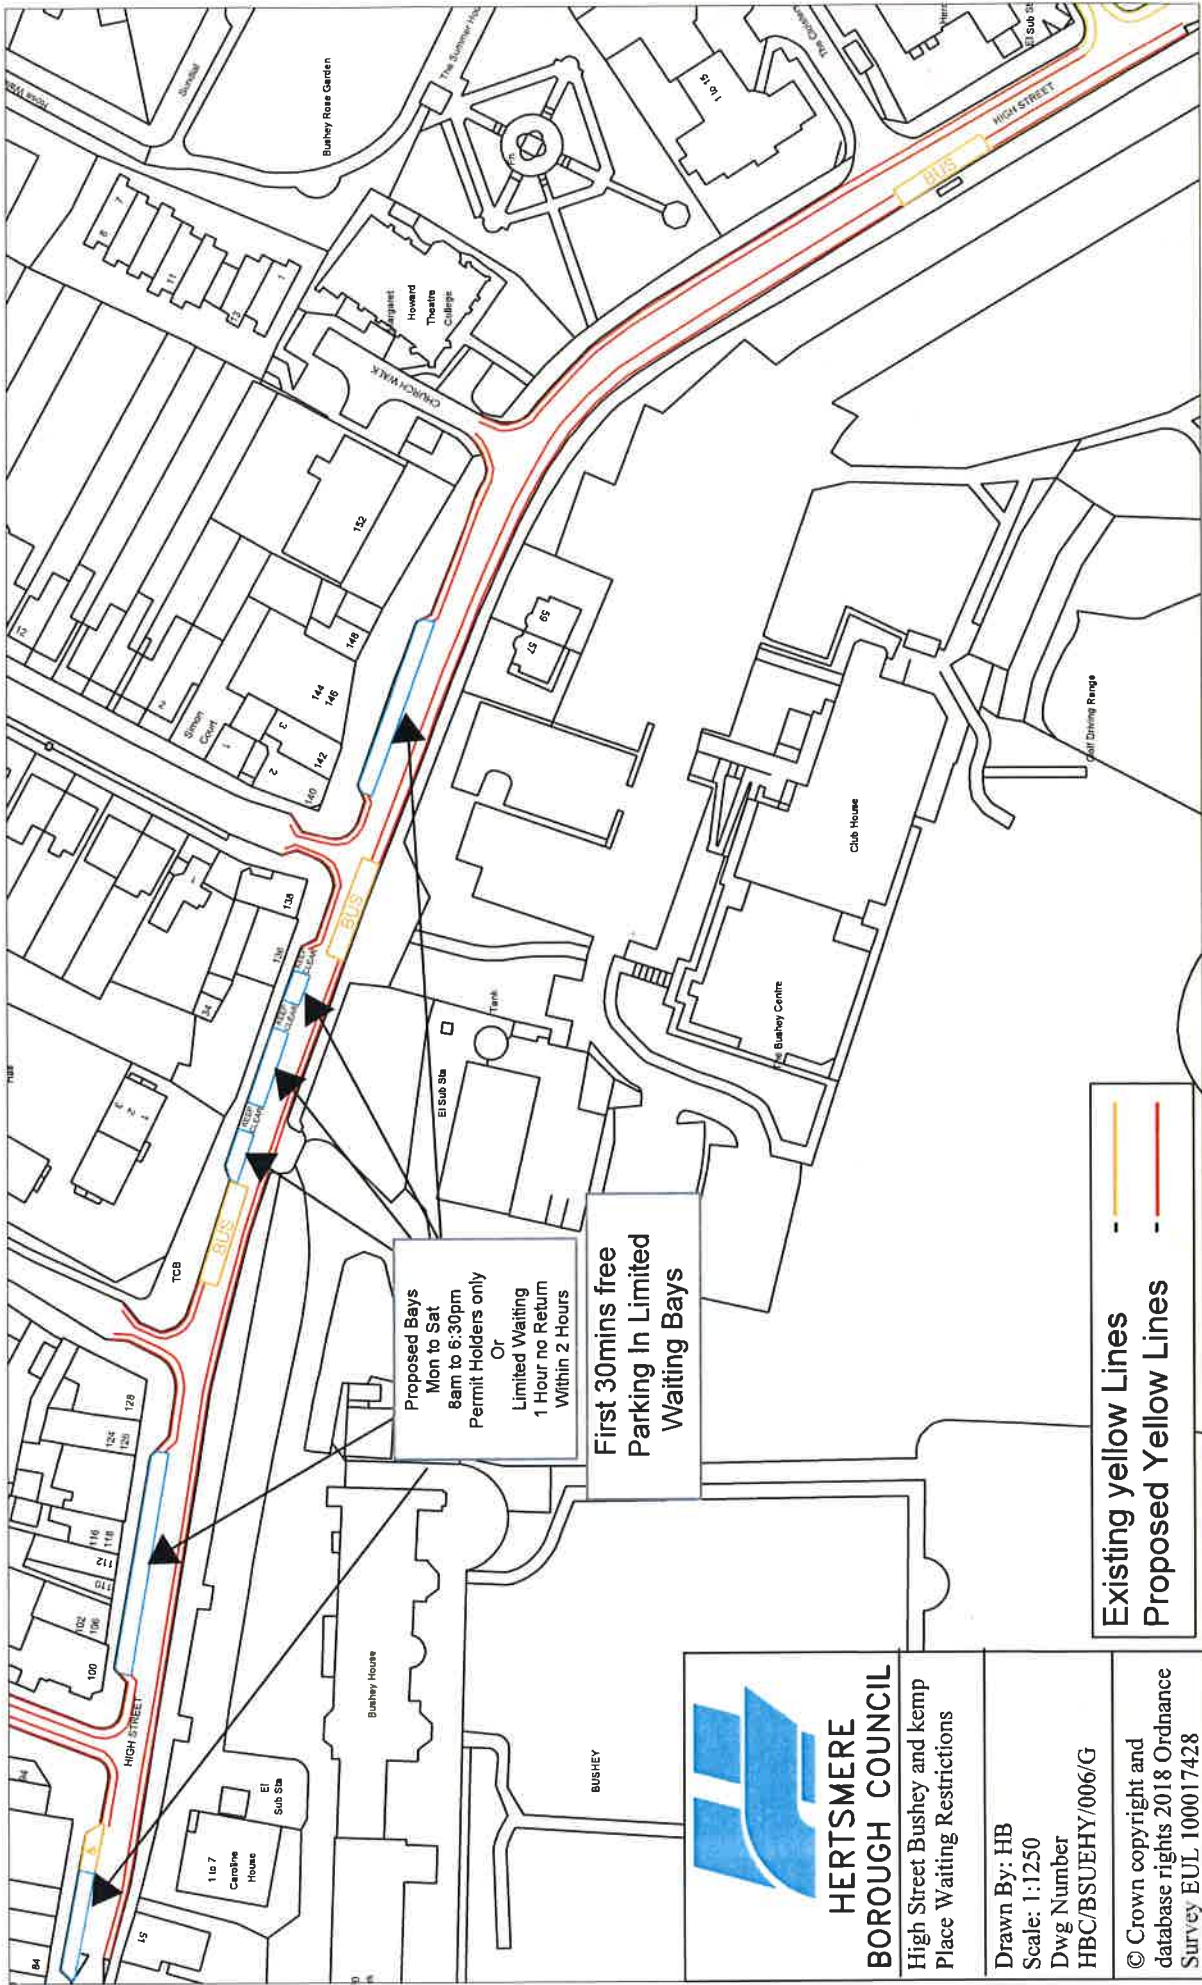

Proposed Bays
 Mon to Sat
 8am to 6:30pm
 Permit Holders only
 Or
 Limited Waiting
 1 Hour no Return
 Within 2 Hours

First 30mins free
 Parking in Limited
 Waiting Bays

Existing yellow Lines
 Proposed Yellow Lines



**HERTSMERE
 BOROUGH COUNCIL**
 High Street Bushey and Kemp
 Place Waiting Restrictions

Drawn By: HB
 Scale: 1:1250
 Dwg Number
 HBC/BSUEHY/006/G

© Crown copyright and
 database rights 2018 Ordnance
 Survey EUL 100017428