


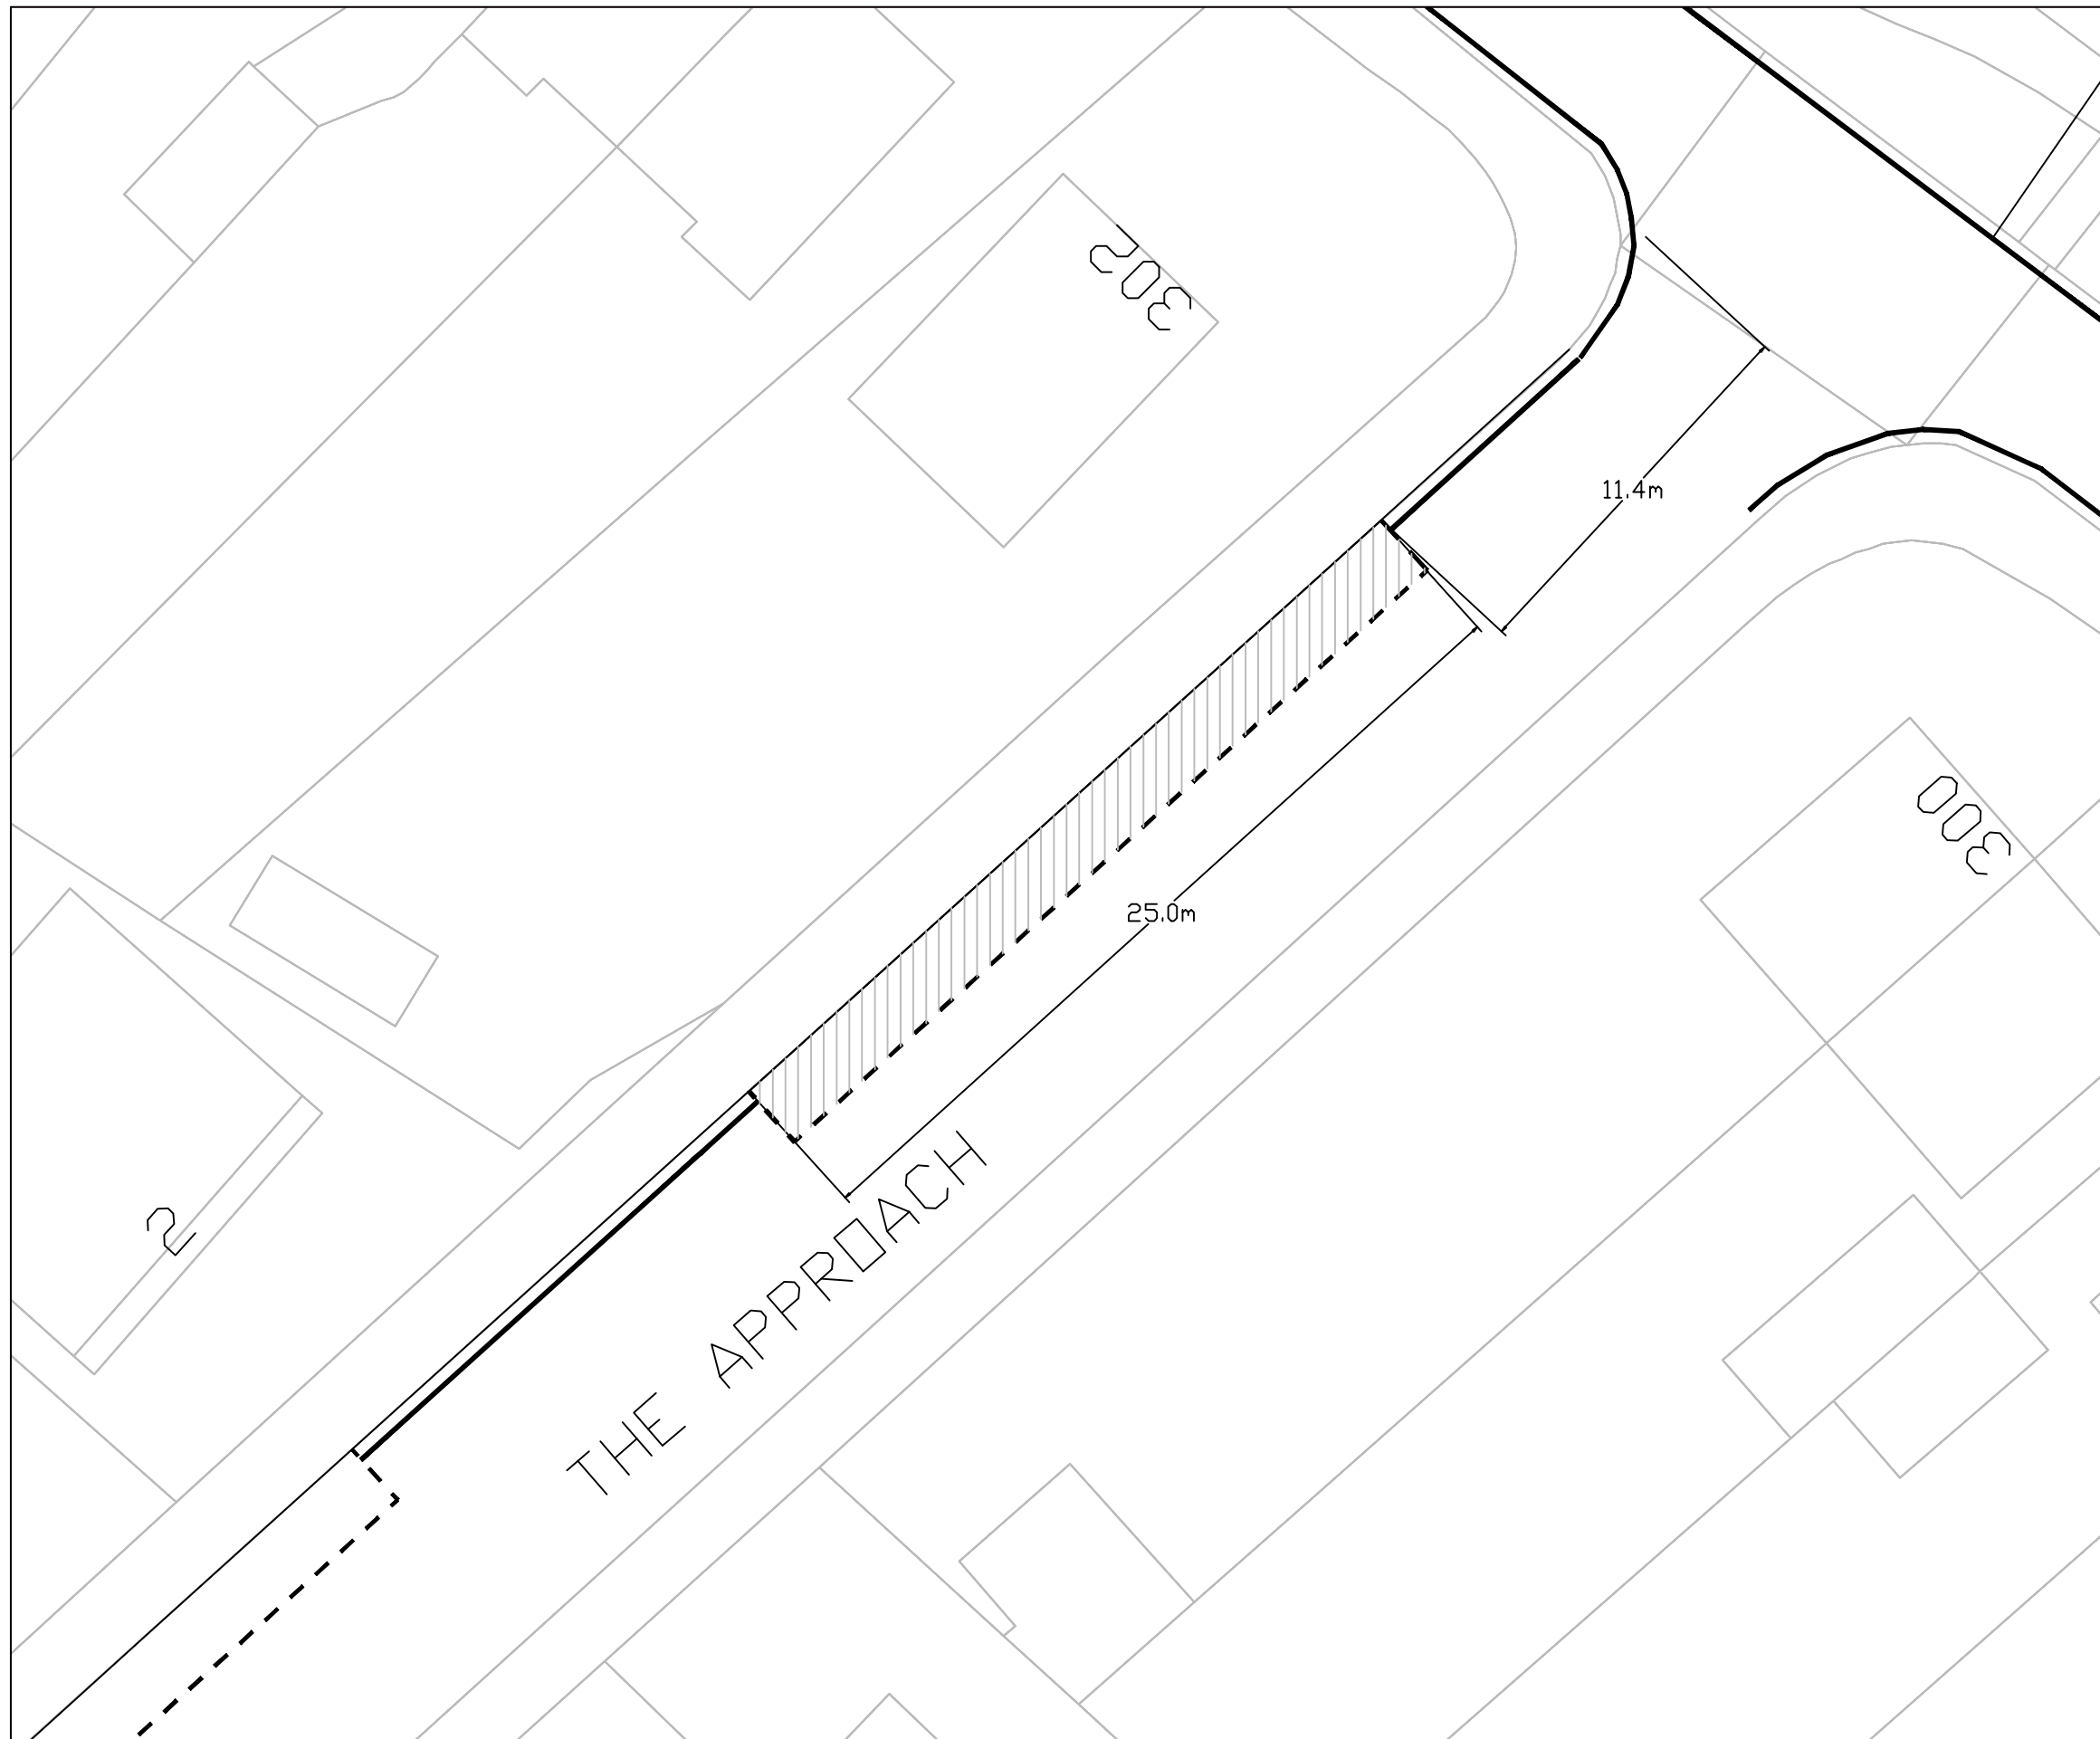


Materials contained in this drawing are reproduced from OS Survey Maps with the Permission of the Controller of Her Majesty's Stationary Office. Crown Copyright. Licence No. LA078239. HERTSMERE



**KEY**

	Existing Single Yellow Lines
	Existing Double Yellow Lines
	Proposed Unrestricted Parking spaces



Date	Rev.	Comments



Project Title  
**BOROUGH WIDE CPZ REVIEW  
 POTTERS BAR (ZONE M)**

Drawing Title  
**TRO -DRAWING  
 THE APPROACH**

Scale	Date <b>MARCH 2015</b>
<b>1:250</b>	Drawn <b>J Yeboah</b>

Checked

Drawing No. <b>HBC/TRO/288/JY/01</b>	Rev.
---	------

Path