




HERTSMERE BOROUGH COUNCIL

Ashdown Road
Borehamwood
Removal of Disabled Bay

Drawn By: HB
Scale: 1:500
Dwg Number
MAP-AD1-2025

© Crown copyright and
database rights 2025 Ordnance
Survey EUL 100017428

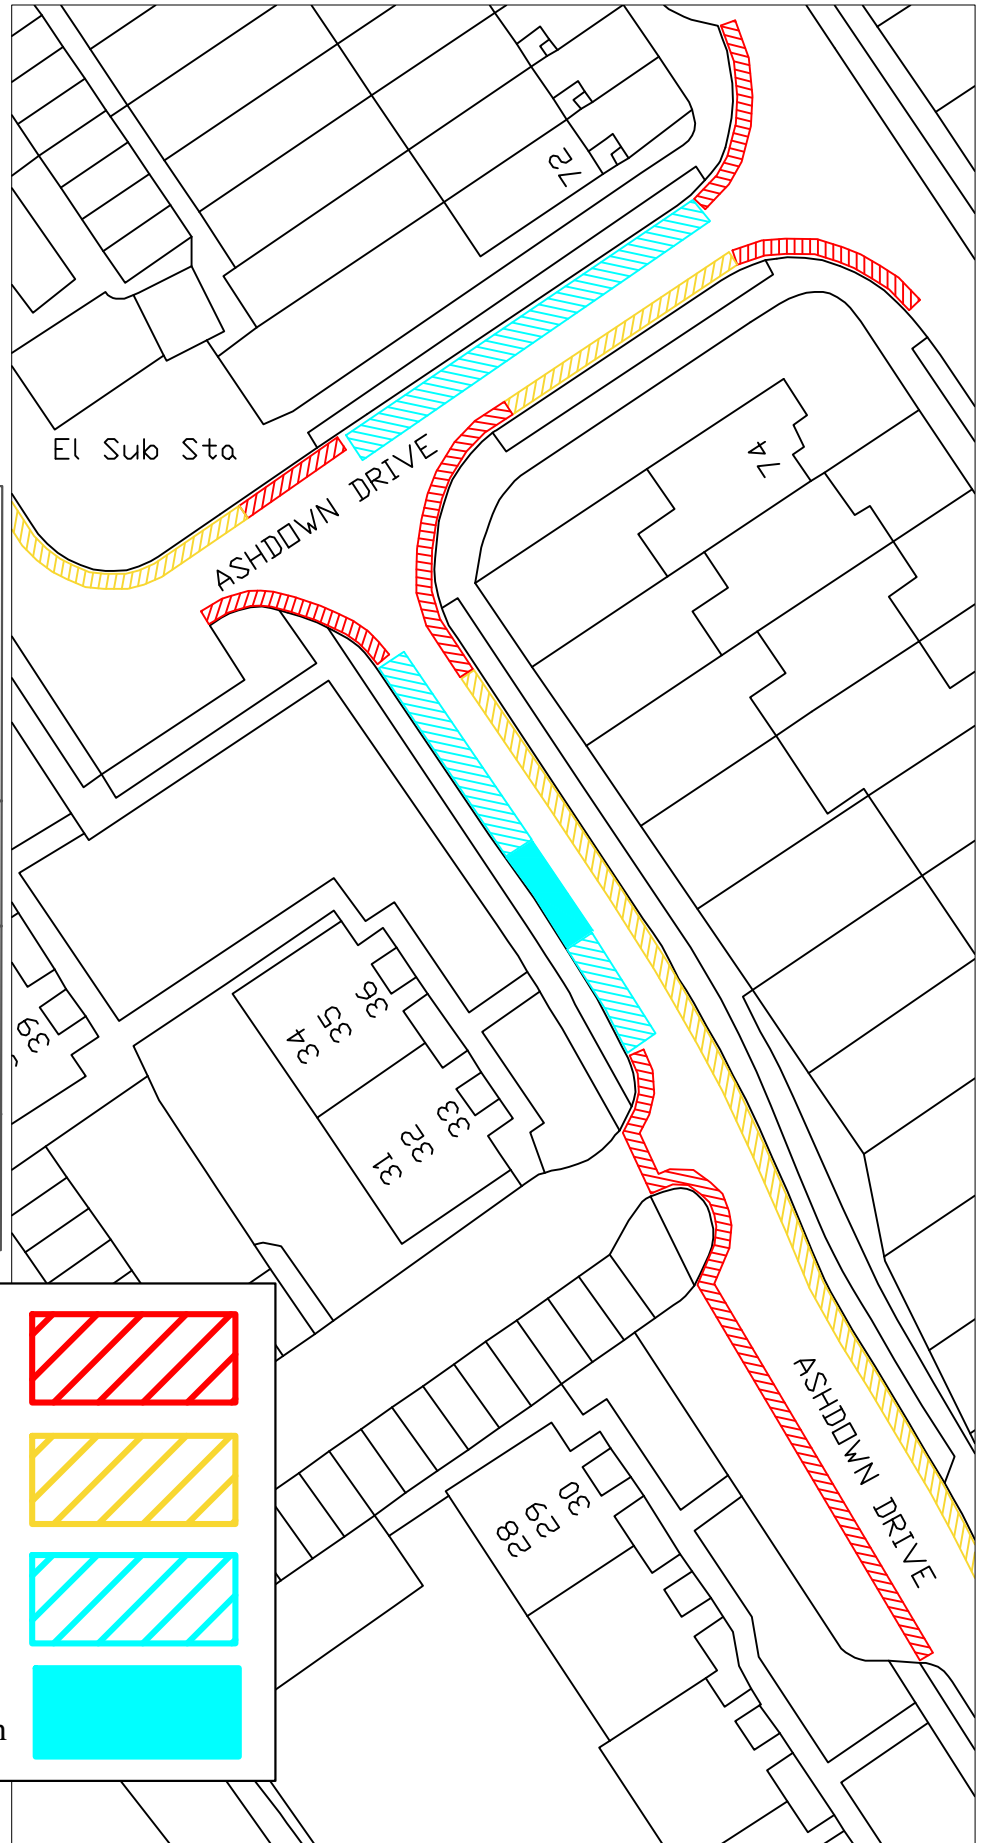


Existing Double Yellow Lines - No Waiting at any time



Existing Single Yellow Lines - Mon - Fri 2pm - 3pm



Existing Resident and Visitor Permit bays, Mon - Fri 2pm - 3pm

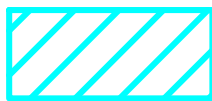

Proposed Residents and Visitor Permit bays, Mon - Fri, 2pm - 3pm

