

**TOWN AND COUNTRY PLANNING (GENERAL PERMITTED
DEVELOPMENT ORDER 1995**

**DIRECTION MADE UNDER ARTICLE 4(1) TO WHICH ARTICLE
5(4) APPLIES**

WHEREAS the Council of the **Borough of Hertsmere** being the appropriate local planning authority within the meaning of article 4(6) of the Town and Country Planning (General Permitted Development) Order 1995, are satisfied that it is expedient that development of the description set out in the Schedule below should not be carried out on land shown **hatched** on the attached plan, unless permission is granted on an application made under Part III of the Town and Country Planning Act 1990.

AND WHEREAS the Council consider that development of the said description would constitute a threat to the amenities of their area and that the provisions of paragraph 4 and article 5 of the Town and Country Planning (General Permitted Development) Order apply,

NOW THEREFORE the said Council in pursuance of the power conferred on them by article 4(1) of the Town and Country Planning (General Permitted Development) Order 1995 hereby direct that the permission granted by article 3 of the said Order shall not apply to development on the said land of the description set out in the Schedule below.

THIS DIRECTION is made under article 4(1) of the said Order and in accordance with article 5(4), shall remain in force until 15 August 1999 (being six months from the date of this Direction) and shall then expire unless it has been approved by the Secretary of State for the Environment, Transport and the Regions.

SCHEDULE 2

- | | |
|-----------------|--|
| Part 1 Class E: | The provision within the curtilage of a dwellinghouse of any building or enclosure, swimming or other pool required for a purpose incidental to the enjoyment of the dwellinghouse as such, or the maintenance, improvement or other alteration of such a building or enclosure. |
| Class F: | The provision within the curtilage of a dwellinghouse of a hard surface for any purpose incidental to the enjoyment of the dwelling as such. |
| Part 2 Class A: | The erection, construction, maintenance, improvement or alteration of a gate, fence, wall or other means of enclosure. |

Part 31 Class B: Any building operation consisting of demolition of the whole or any part of any gate, fence, wall or other means of enclosure.


Given under the Common Seal of the Borough Council of Hertsmere this 15th day of February 1999. The Common Seal of the Council was affixed to this Direction in the presence of


.....

Chief Executive Officer




Signed by Authority
of the Secretary of State


K HARDING
A Principal in the
Government Office
for the East of England

Little Kendals Farm



Article 4(i) direction

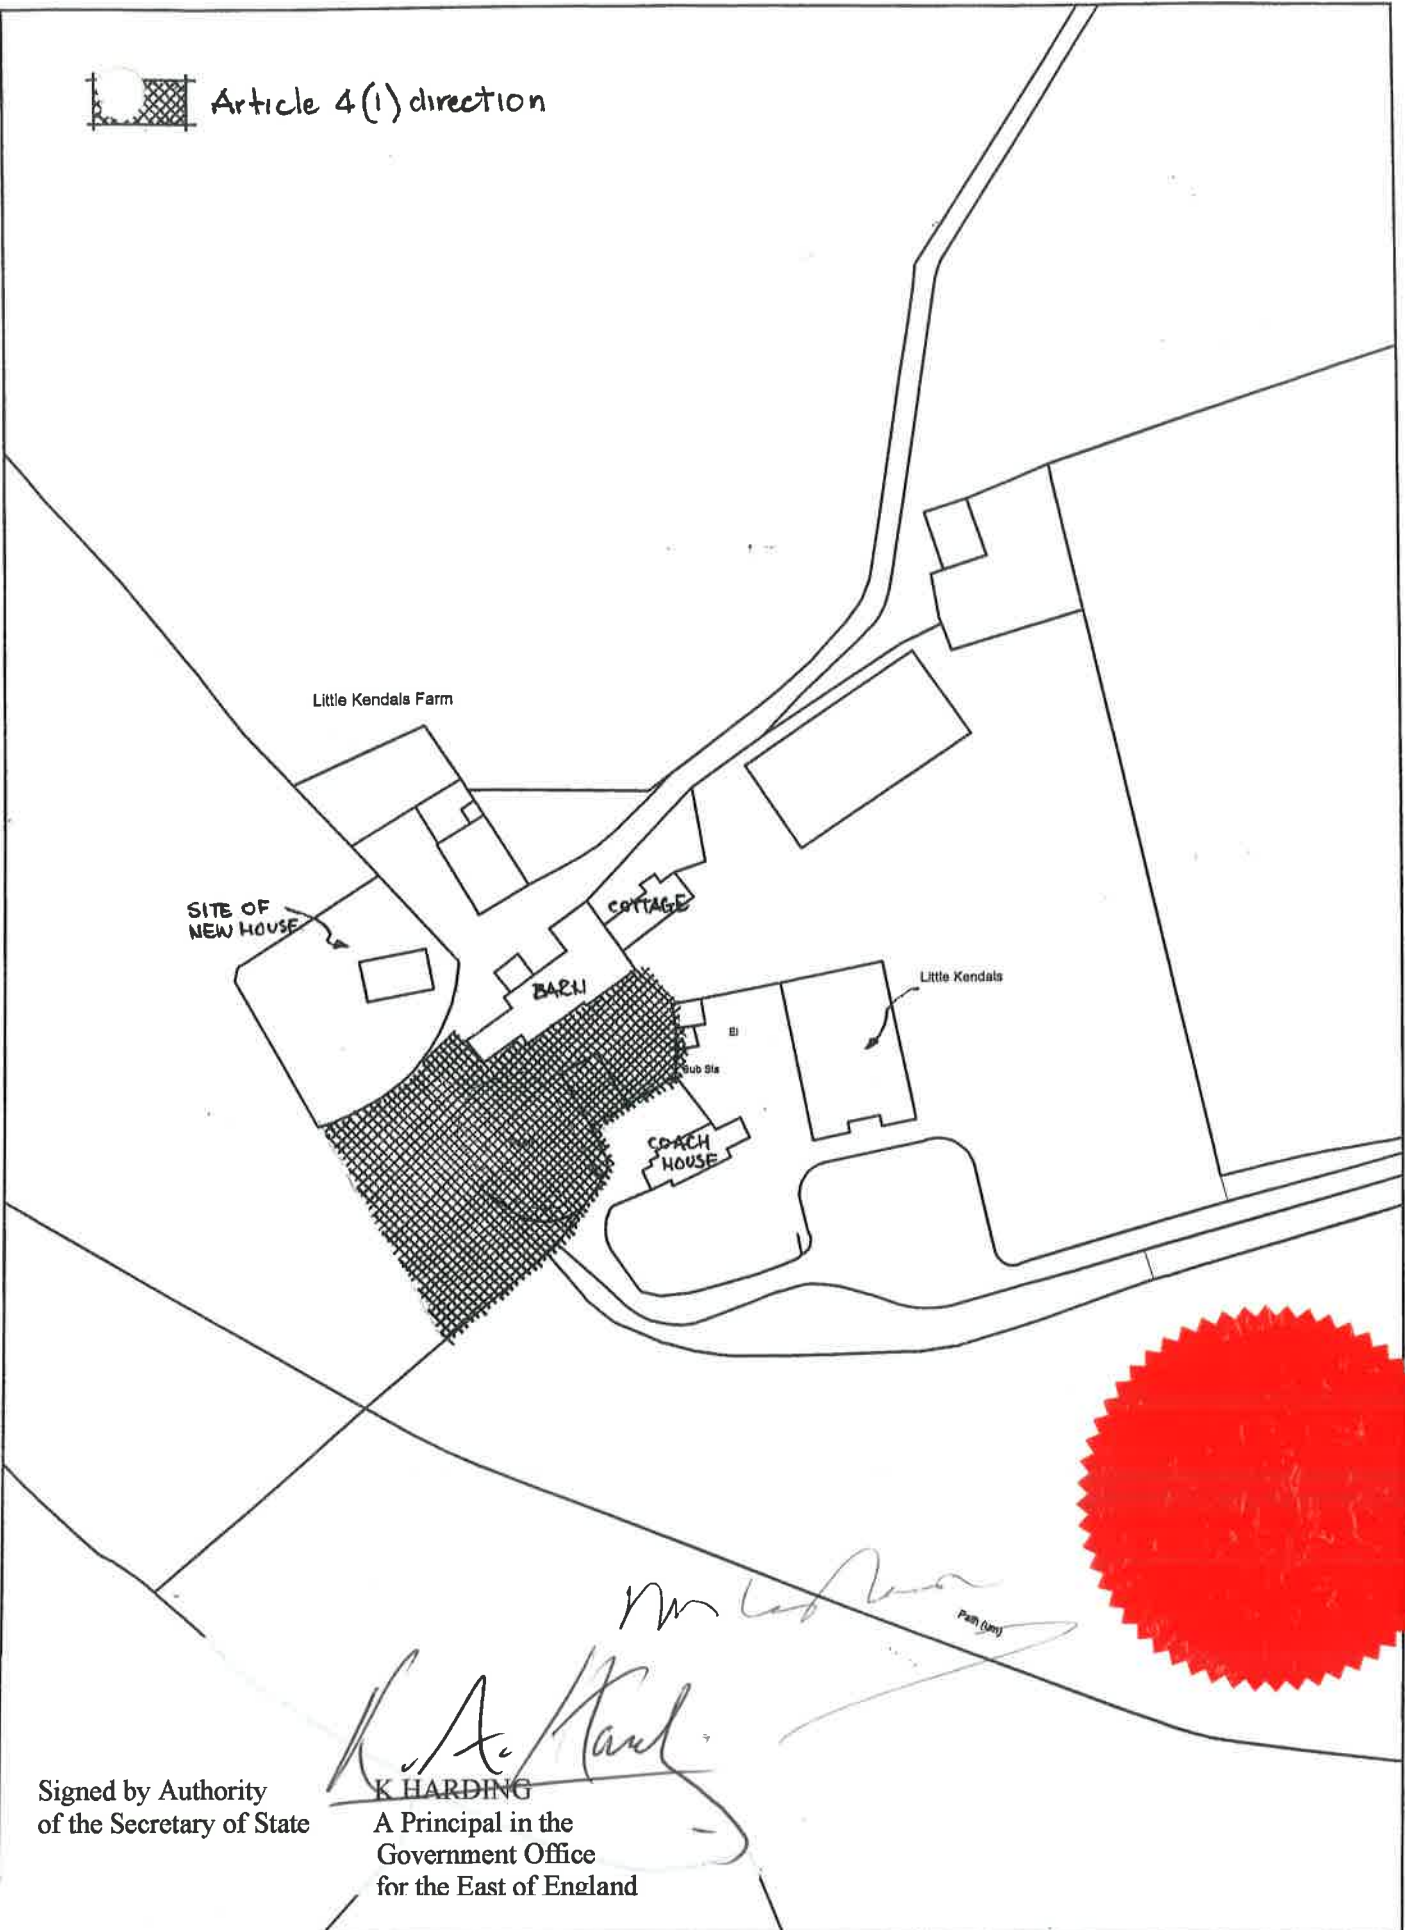

Signed by Authority
of the Secretary of State

K. A. Harding
K HARDING
A Principal in the
Government Office
for the East of England

Reproduced from the Ordnance Survey mapping with the permission
of the controller of Her Majesty's Stationery Office. Crown copyright.
Unauthorised reproduction infringes Crown copyright and may lead
to prosecution or civil proceedings.
Hertsmere Borough Council. Licence No:LA078239



Scale: 1:1250
Date: 12/02/1999