

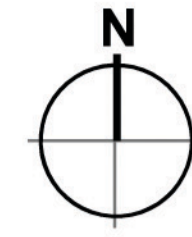


- Dimensions are in millimeters, unless stated otherwise.
 - Scaling of this drawing is not recommended.
 - It is the recipient's responsibility to print this document to the correct scale.
 - All relevant drawings and specifications should be read in conjunction with this drawing.

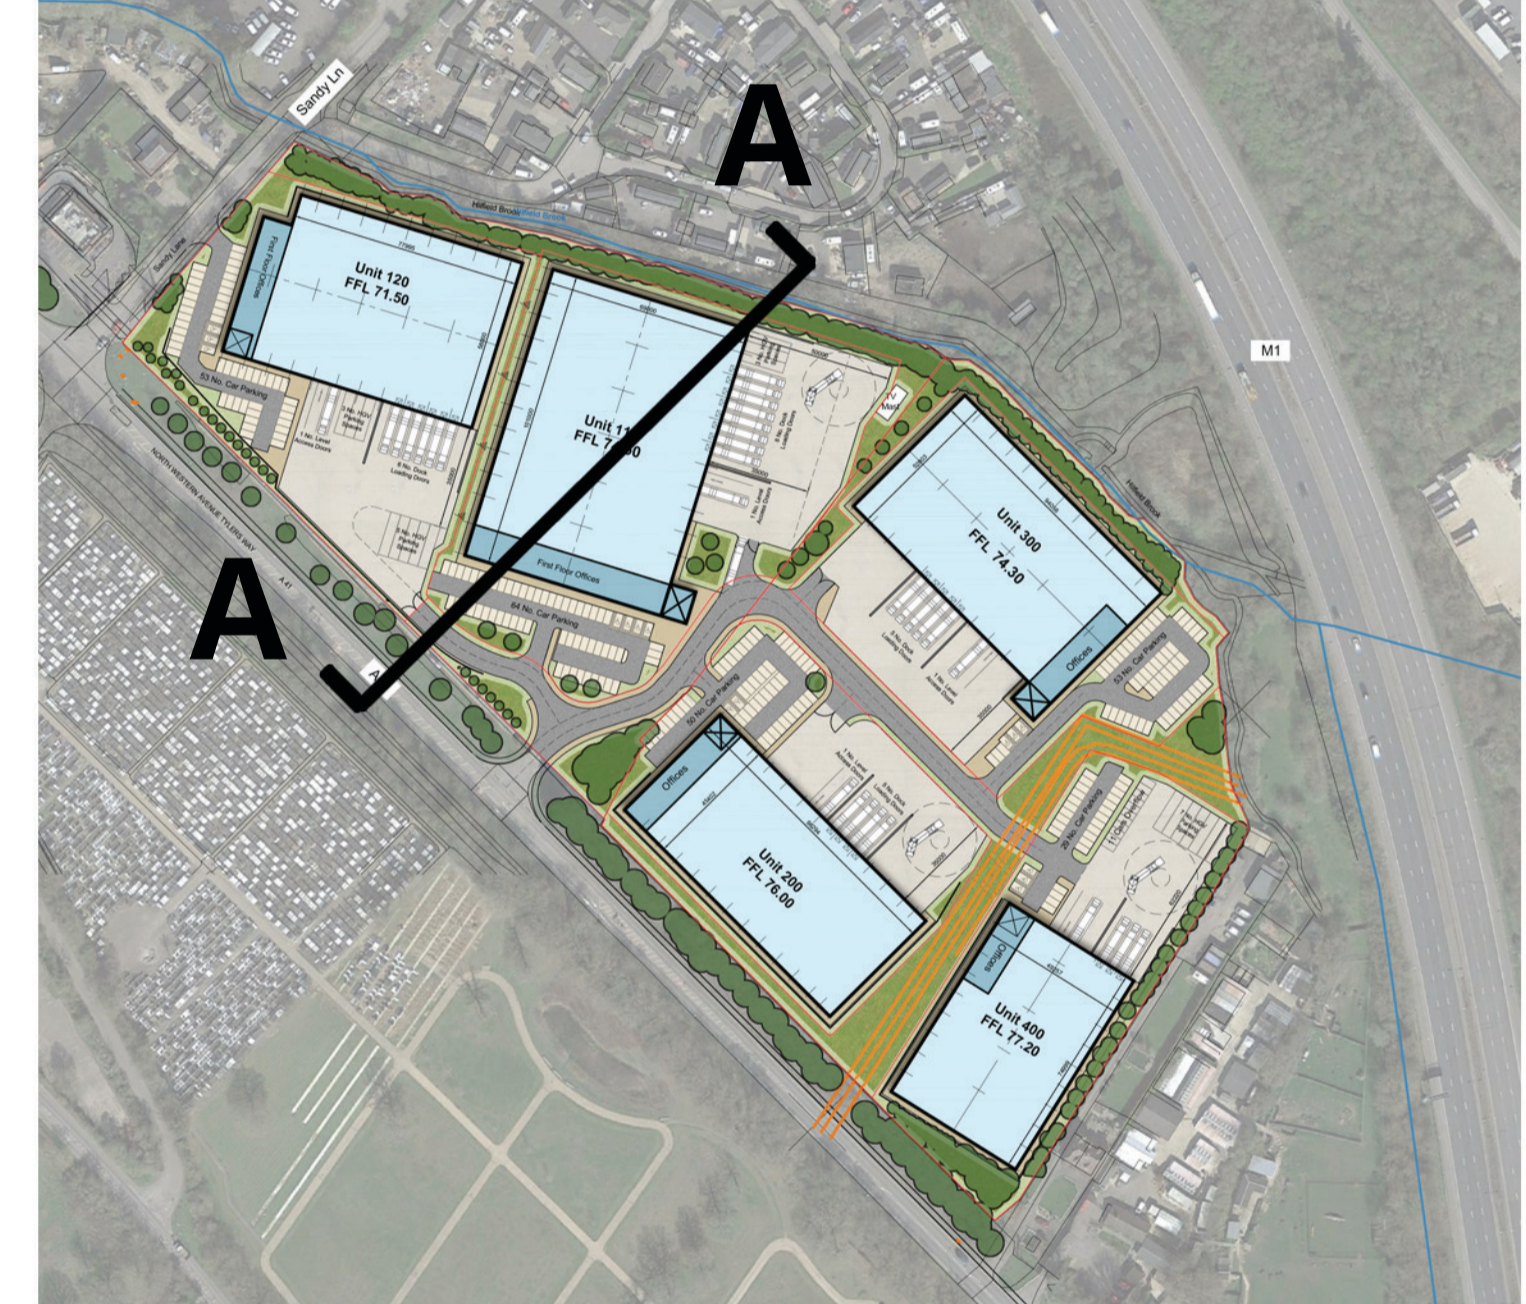

Section A-A

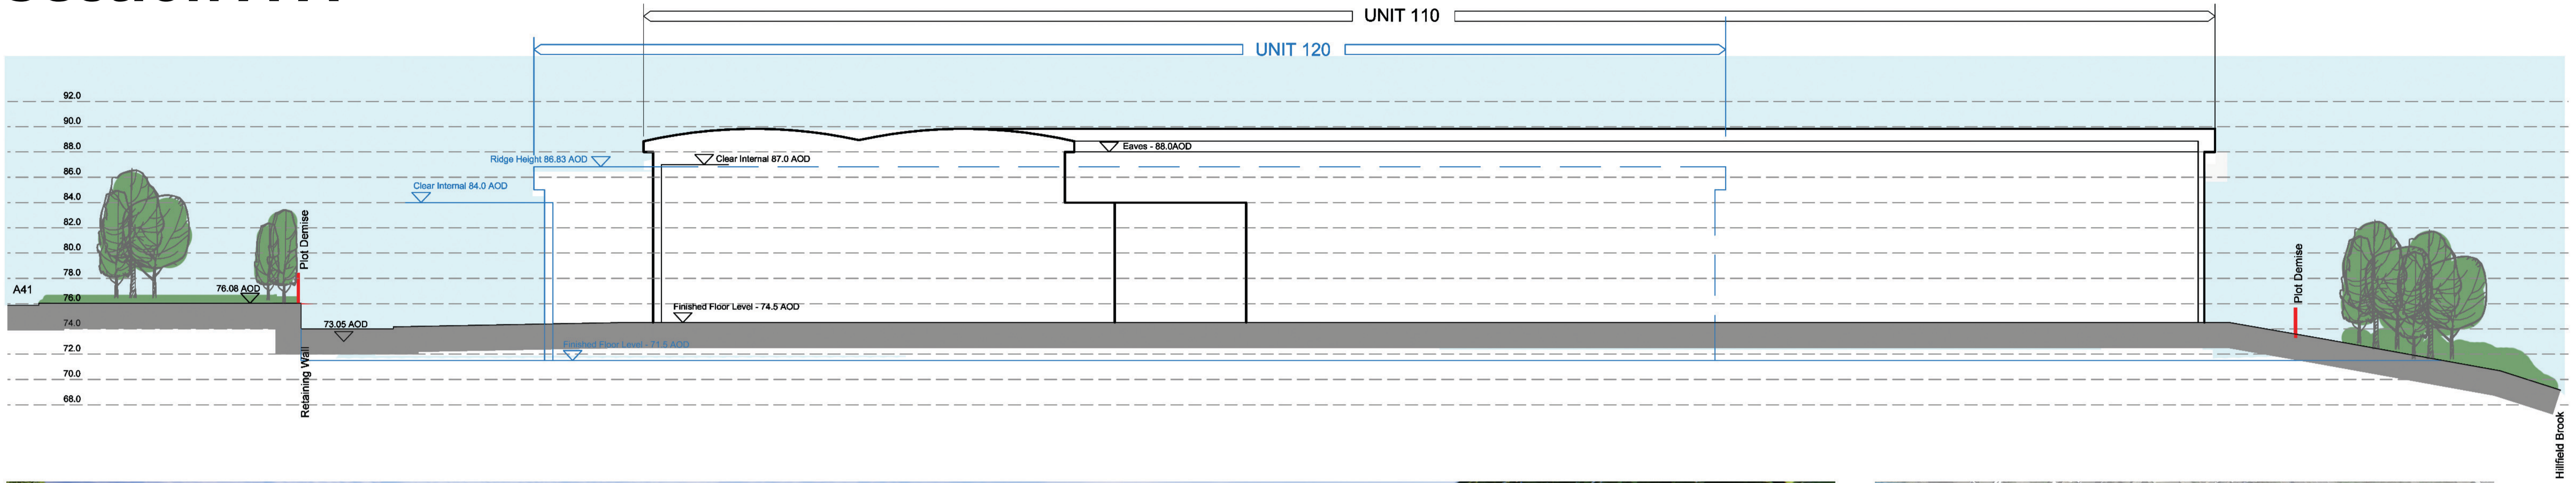

rev	amendments	by	ckd	date

Mercure Hotel Site, Watford
 Site Sections

REGEN PROPERTIES



Drawing Status:	Feasibility
Drawn / Checked:	RAC / CA
Date:	26.02.2021
Scale:	1:250 A1
Drawing no:	Revision:
20425 F0016	D

