


This drawing is not to be scaled. Use figured dimensions only. All dimensions are to be checked on site and any discrepancies, errors or omissions are to be reported to the architect prior to commencement of works

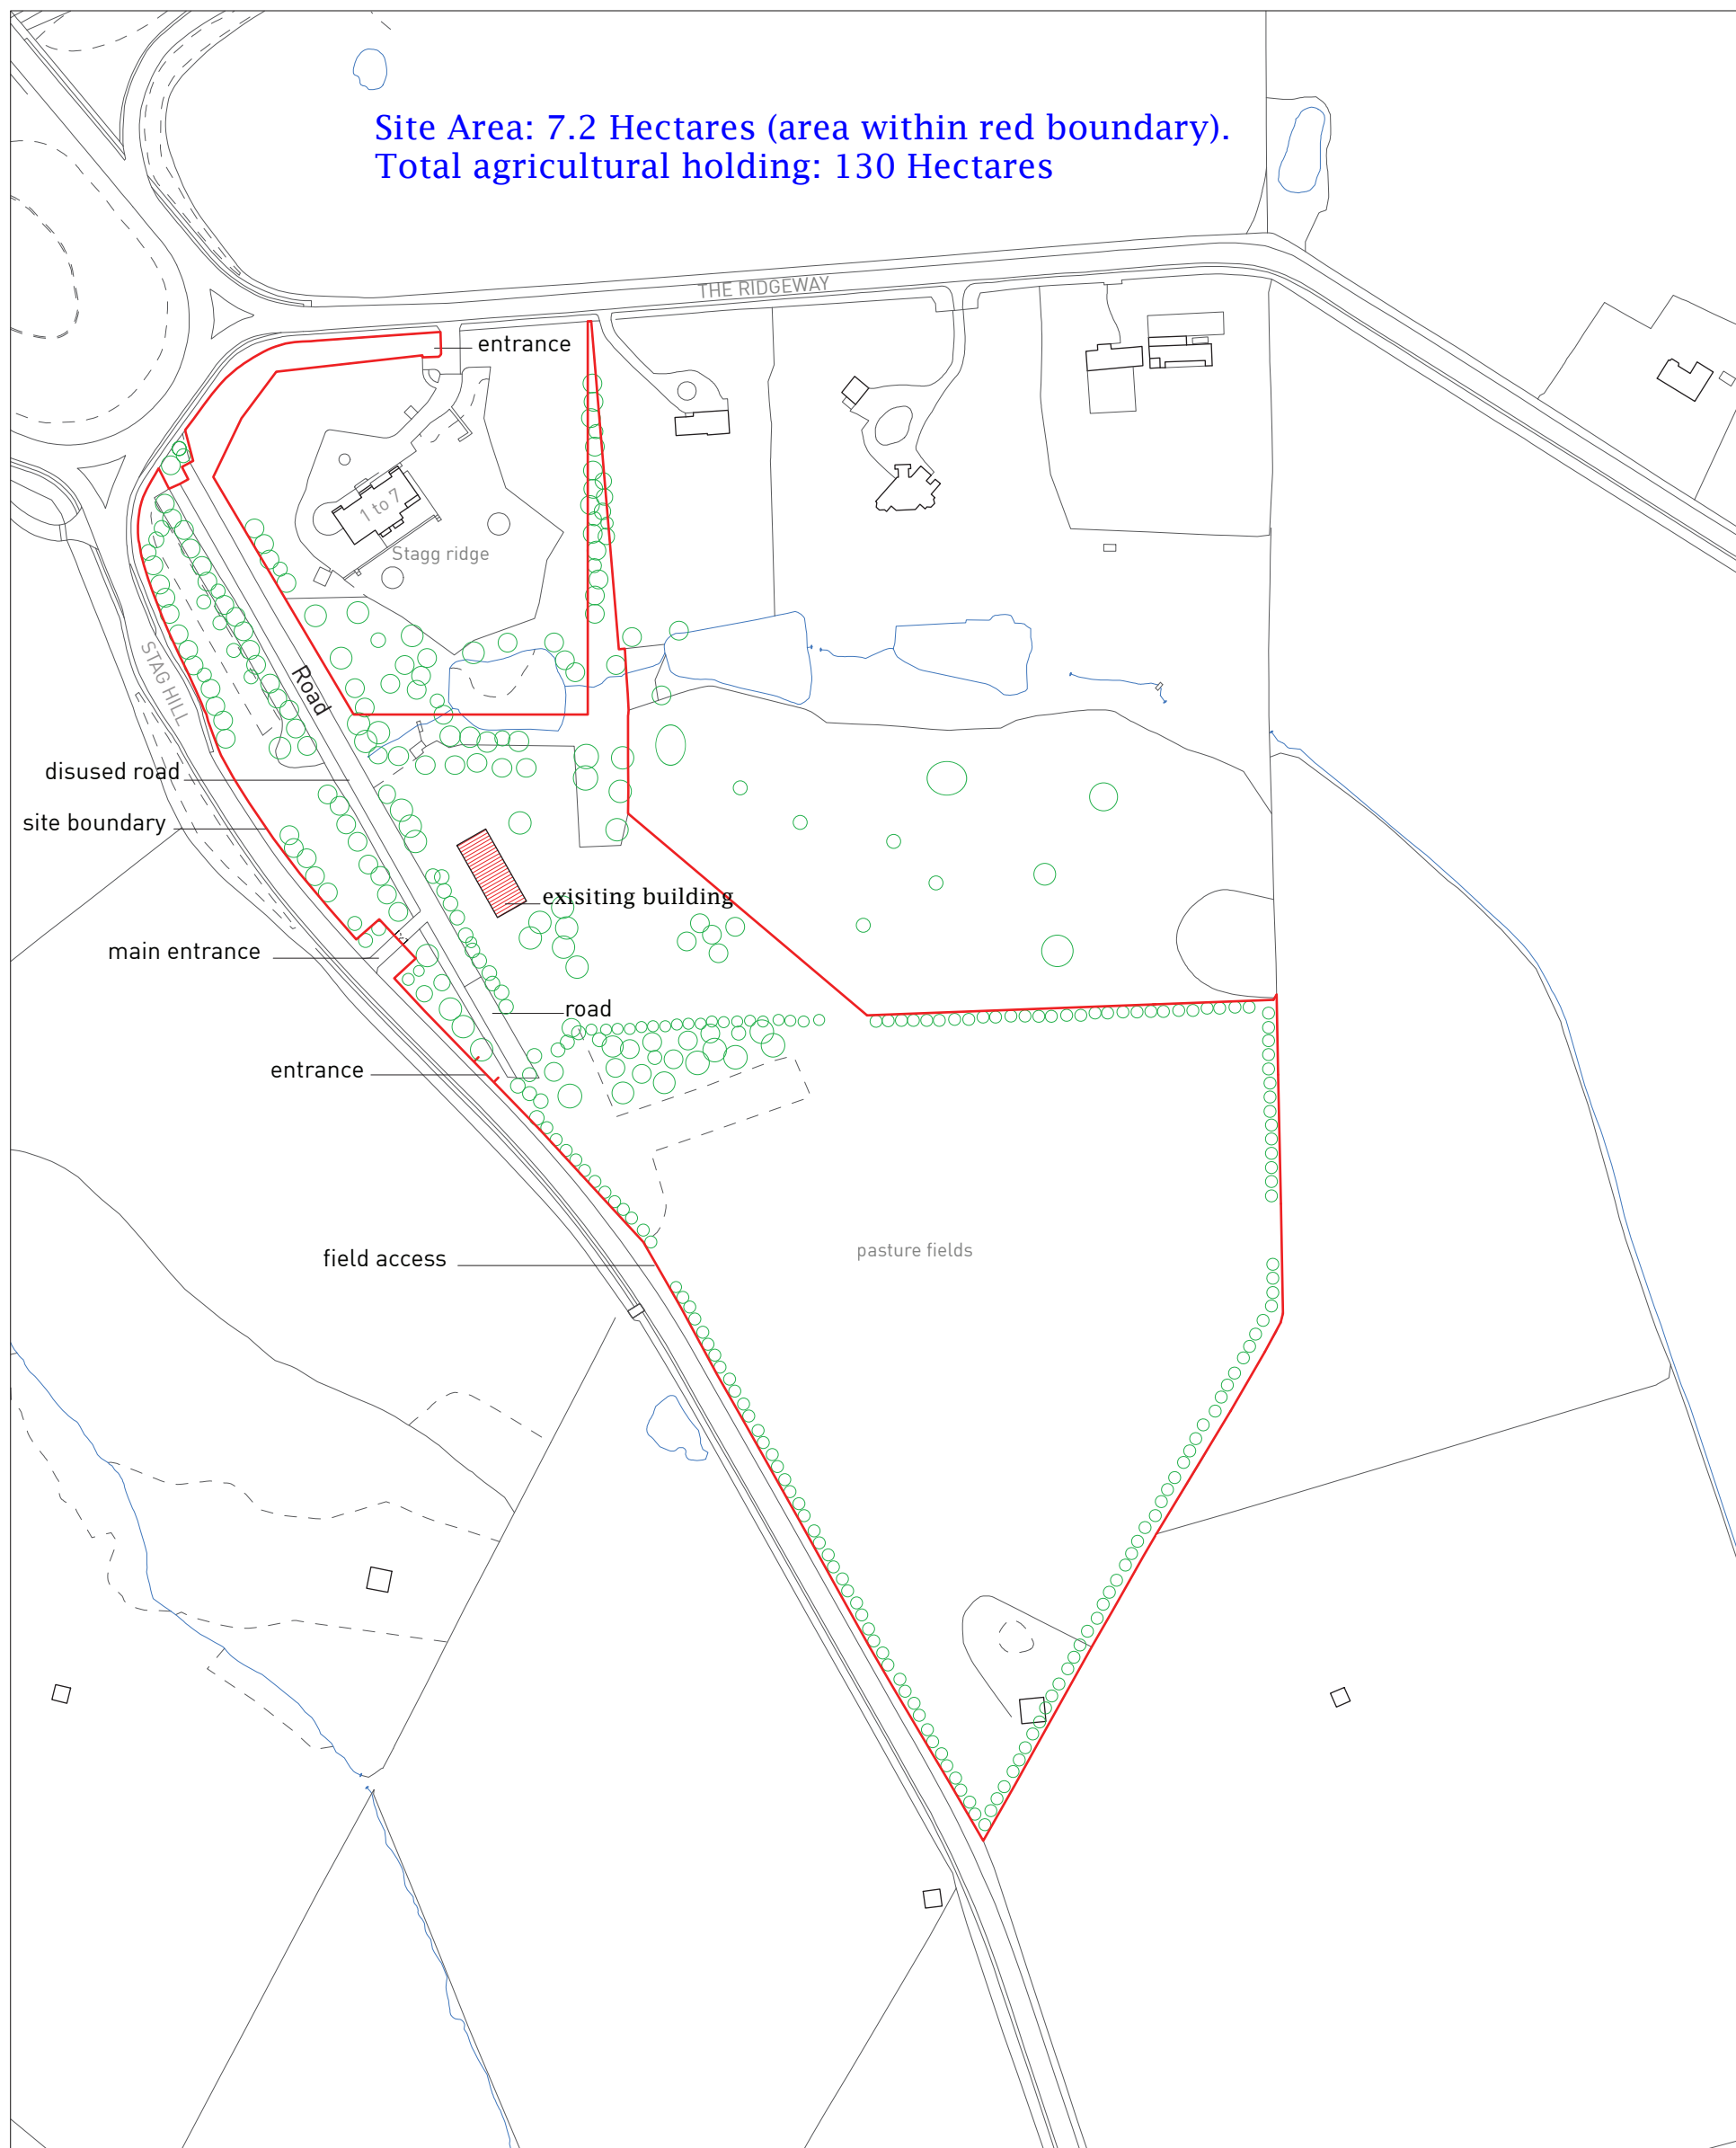

ALL DIMENSIONS APPROXIMATE

SCHEME DESIGN SUBJECT TO STRUCTURAL ENGINEER/ SERVICES ENGINEER & PLANNERS COMMENT

FOR PLANNING

Subject to detailed dimensional survey.

Please note these drawings are based on existing drawings prepared by others.

The author of these drawings cannot be held responsible for any discrepancies and/ or inaccuracy that may arise.



Project: **Stag Hill**
Drawing title: **Location plan**
Drawing no. : **001 - rev I**
Date: **Jul 14**
Scale: **1/2500 @ A3**