

Elstree Green Limited

Hilfield Solar Farm

Project Reference: 2005-012/TN/06

Technical Note: Speed Survey Results



25 King Street  
Bristol  
BS1 4PB

0117 925 9400  
bristol@tpa.uk.com  
www.tpa.uk.com

---

## Introduction

- 1.1 Transport Planning Associates (TPA) has been appointed by Elstree Green Limited (the 'Appellant') to provide transport planning advice in relation to a proposed solar farm and battery storage facility (the 'Proposed Development') on land to the south and east of Elstree substation, Hertfordshire (the 'Site').
- 1.2 This note summarises the results of a speed survey located within the vicinity of the proposed construction vehicle access points on Hilfield Lane.

## Construction Vehicle Access

- 1.3 The Site comprises three parcels of land. Within the CTMP, the land parcels are referred to as follows:
  - Land Parcel A – Situated to the west of Hilfield Lane;
  - Land Parcel B – Situated to the east of Hilfield Lane; and
  - Land Parcel C – Situated to the north of Butterfly Lane.

- 1.4 This note focuses on access to Land Parcel A and Land Parcel B.

## Access to Land Parcel A and Land Parcel B

- 1.5 Land Parcel A will be accessed via an existing agricultural access on Hilfield Lane. The access arrangement for Land Parcel A is shown in **Drawing SK01**.

- 1.6 Land Parcel B will be accessed via an existing access, which serves Hilfield Farm. The access arrangement for Land Parcel B is shown on **Drawing SK02**.
- 1.7 The achievable visibility splays for both accesses are set out on the Drawings, and summarised in **Table 1**.

Table 1 Achievable Visibility Splays

Access	Visibility to the North	Visibility to the South
Land Parcel A (Drawing SK01)	82.6m	215m
Land Parcel B (Drawing SK02)	172.1m	86m

### Speed Surveys

- 1.8 In order to determine the required visibility, based on guidance set out in the Design Manual for Roads and Bridges (DMRB) CD109, speed surveys were undertaken on Hilfield Lane. Automatic Traffic Counts (ATC) were placed in three locations either side of the access points between 08:00 on Friday 28<sup>th</sup> October 2022 and 11:00 on Tuesday 1<sup>st</sup> November 2022. The locations are shown in **Figure 1**.



Table 2 Average and 85<sup>th</sup> Percentile Speeds (Miles per Hour)

	Location 1 (North)		Location 2 (Middle)		Location 3 (South)	
	N-Bound	S-Bound	N-Bound	S-Bound	N-Bound	S-Bound
Speed (Average)	29.1	29.5	33	29.9	39.1	33.4
Speed (85% Percentile)	34	35.1	38.8	35.2	46.3	39.1

1.11 Based on the 85<sup>th</sup> percentile speeds set out in Table 2, the required visibility splays for both accesses are summarised in **Table 3**. The visibility splays are based on the following recorded 85<sup>th</sup> percentile speeds:

- Land Parcel A Access
  - Visibility to the North – Location 2 Southbound – 35.2mph
  - Visibility to the South – Location 3 Northbound – 46.3mph
- Land Parcel B Access
  - Visibility to the North – Location 1 Southbound – 35.1mph
  - Visibility to the South – Location 2 Northbound – 38.8mph

1.12 Visibility splays have been calculated using a Stopping Sight Distance Calculator based on principles in DMRB CD109. This includes the following assumptions:

- Reaction time for speeds below 60kmph (37.3mph) is 1.5 seconds;
- Reaction time for speeds above 60kmph (37.3mph) is 2 seconds;
- Deceleration rate at a minimum of 0.368g
- Flat gradient;
- Wet conditions.

Table 3 Required Visibility Splays

Access	85% Speed (mph)		Required Visibility		Achievable Visibility	
	To North	To South	To North	To South	To North	To South
Land Parcel A	35.2	46.3	65.7m	109.8m	82.6m	215.0m
Land Parcel B	35.1	38.8	65.4m	85.0m	172.1m	86.0m

1.13 Table 3 indicates that the required visibility splays, based on the observed speeds, are all achievable. As an added level of safety, all movements in and out of the accesses during the construction phase will be supported by banksmen.

- 1.14 If desirable, a further mitigation measure could be put in place in the form of a temporary speed limit reduction on Hilfield Road, which would be implemented through a Temporary Traffic Regulation Order.

## Document Management

© 2022 Transport Planning Associates Limited. All Rights Reserved.

This document has been prepared by Transport Planning Associates for the sole use of our client in accordance with generally accepted consultancy principles, the budget for fees and the terms of service agreed between Transport Planning Associates and our client. Any information provided by third parties and referred to herein has not been checked or verified by Transport Planning Associates, unless otherwise expressly stated in the document. No third parties may rely upon this document without the prior and express written agreement of Transport Planning Associates.

### **Document Review**

	<b>Status</b>	<b>Author</b>	<b>Checker</b>	<b>Approver</b>	<b>Date</b>
01	Draft	RR	RR	JD	01   11   22
-	Issue				
A	Revision <sup>a</sup>				
B	Revision <sup>b</sup>				

---

<sup>a</sup>

<sup>b</sup>


# Drawings



A2  
ORIGINAL  
PLOT SIZE

Reproduced from Ordnance Survey Superplan Data with the permission of The Controller of Her Majesty's Stationery Office. Crown Copyright - Licence No. AL100034021

NOTES:

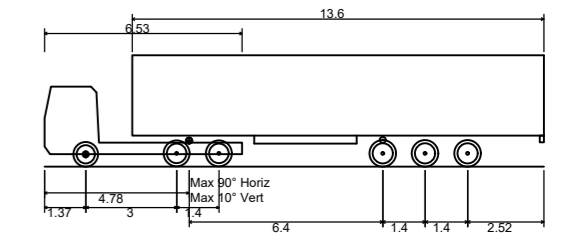

Max Legal Length (UK) Articulated Vehicle (16.5m)  
 Overall Length 16.500m  
 Overall Width 2.550m  
 Overall Body Height 3.681m  
 Min Body Ground Clearance 0.411m  
 Max Track Width 2.500m  
 Lock to lock time 6.00s  
 Kerb to Kerb Turning Radius 6.530m

Rev	Date	Details	Drawn by	Checked by	Approved by
-	-	-	-	-	-

**Bristol**  
 Cambridge  
 London  
 Manchester  
 Oxford  
 Welwyn Garden City

25 King Street  
 Bristol  
 BS1 4PB  
 0117 925 9400  
[www.tpa.uk.com](http://www.tpa.uk.com)

CLIENT:  
**ELSTREE GREEN LIMITED**



PROJECT:  
**HILFIELD SOLAR FARM,  
 ELSTREE**

TITLE:  
**Site Access To Land Parcel A  
 West Of Hilfields Lane**

STATUS:  
**INFORMATION**

SCALE: As Shown	DATE: 22.10.20	DRAWN: PSW	CHECKED: RR	APPROVED: JD
--------------------	-------------------	---------------	----------------	-----------------

JOB NO: 2005-012	DRAWING NO: SK01	REVISION:
---------------------	---------------------	-----------

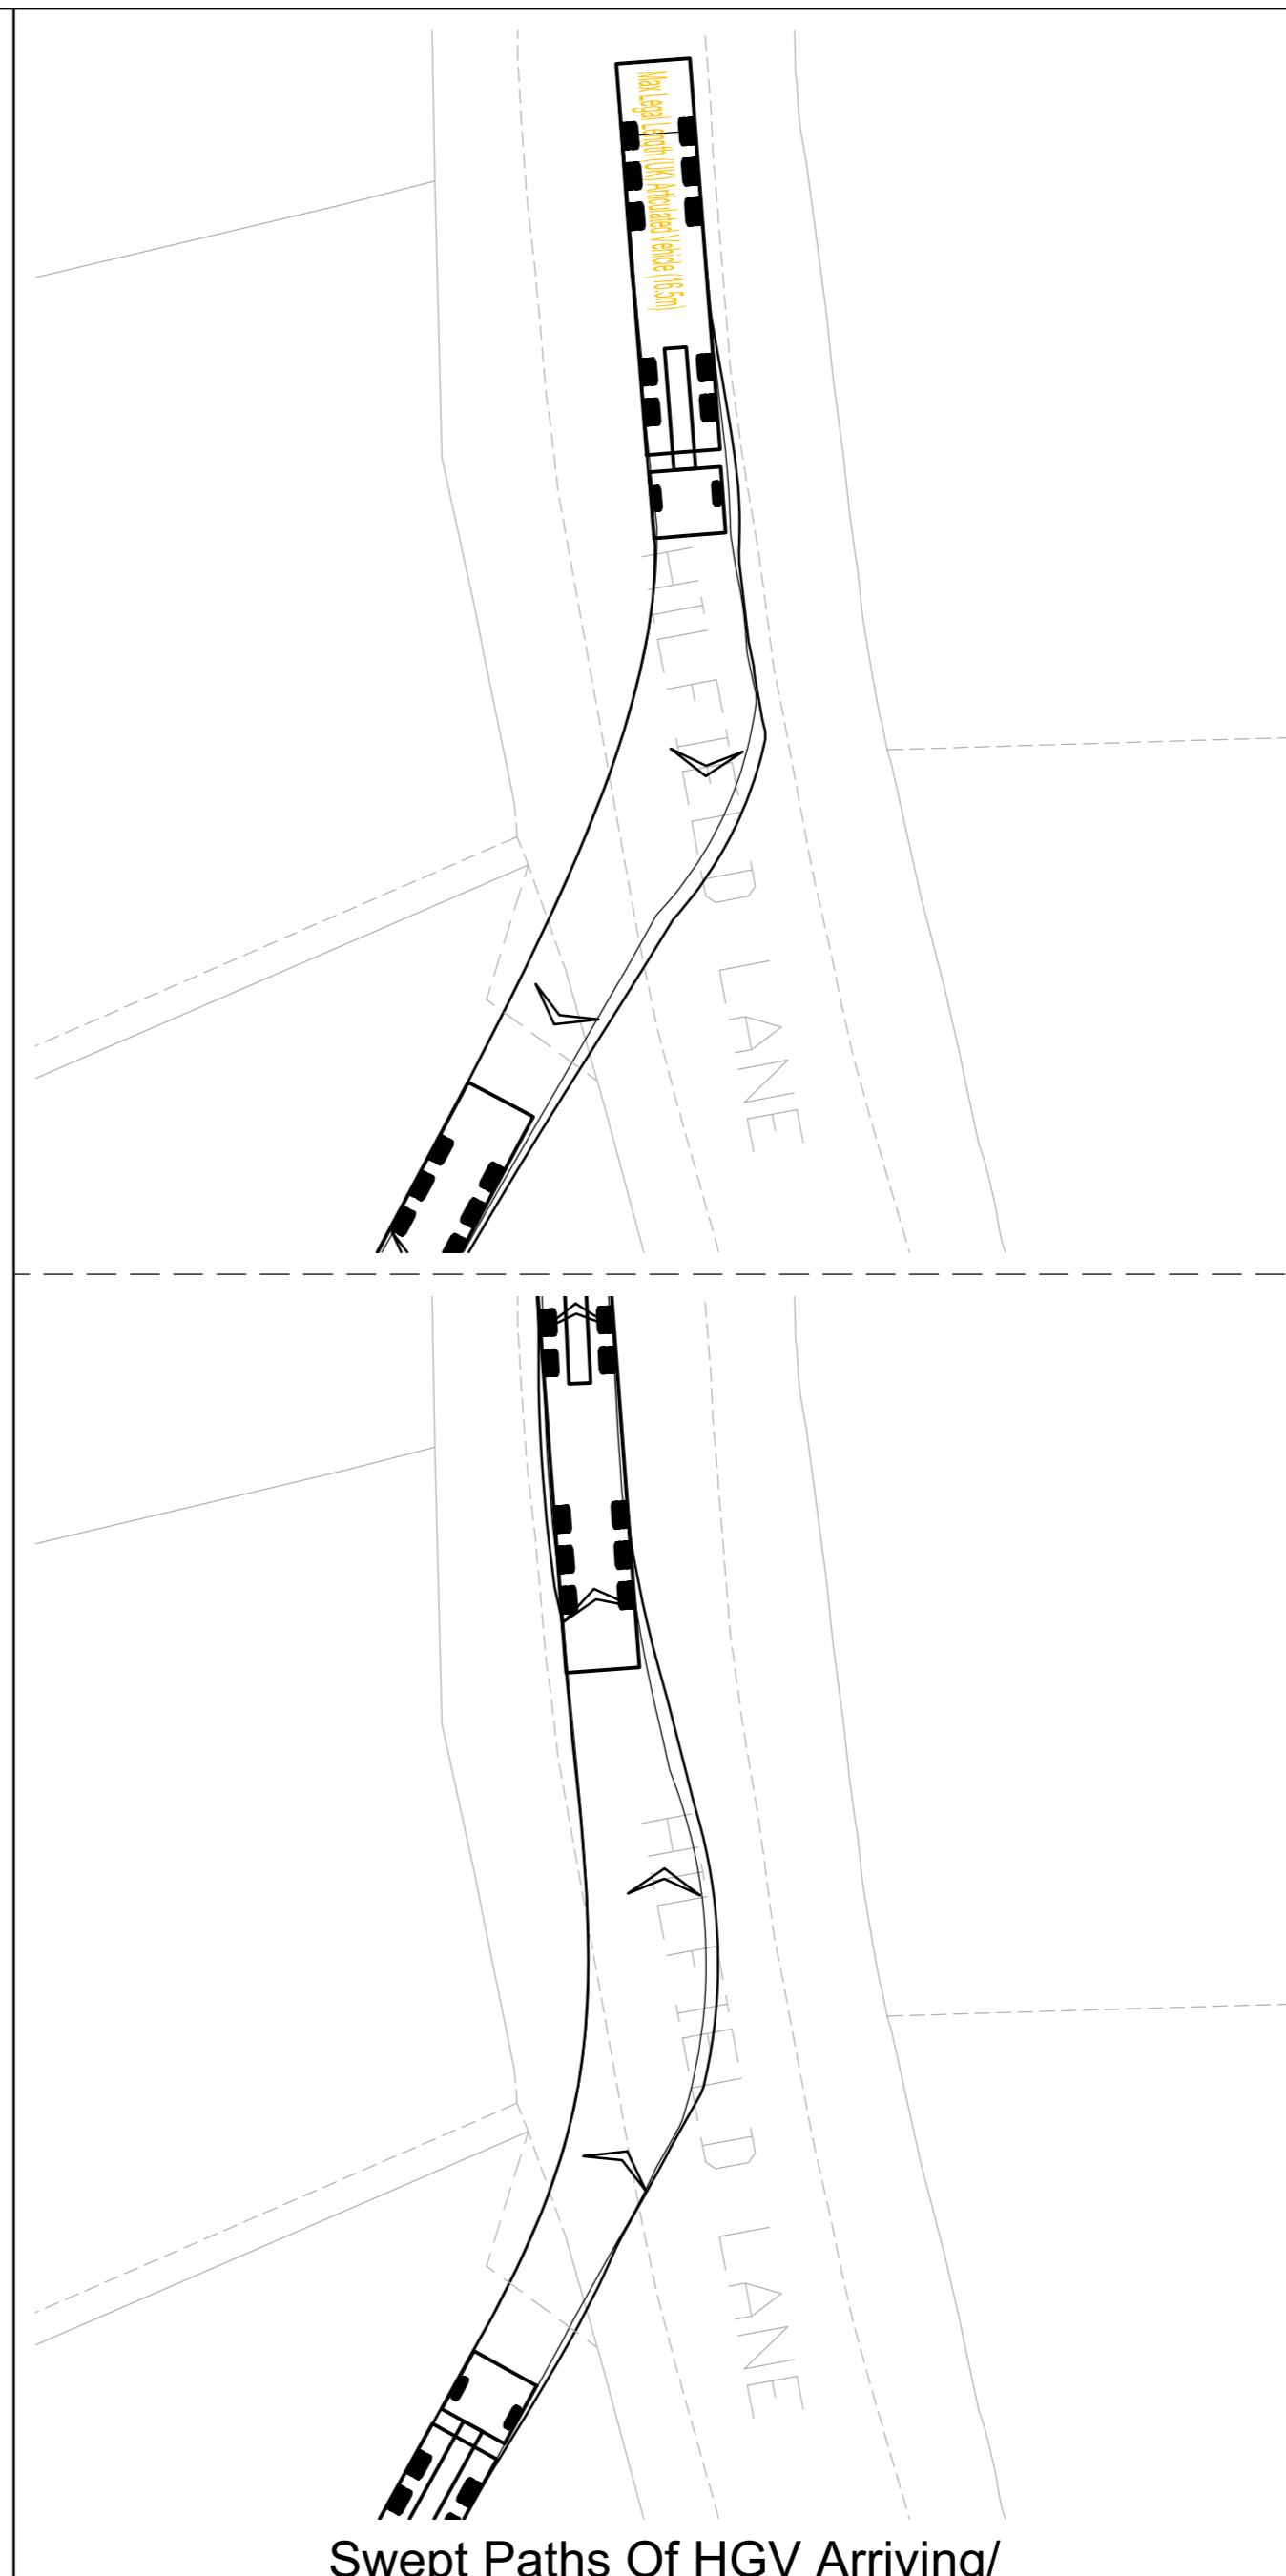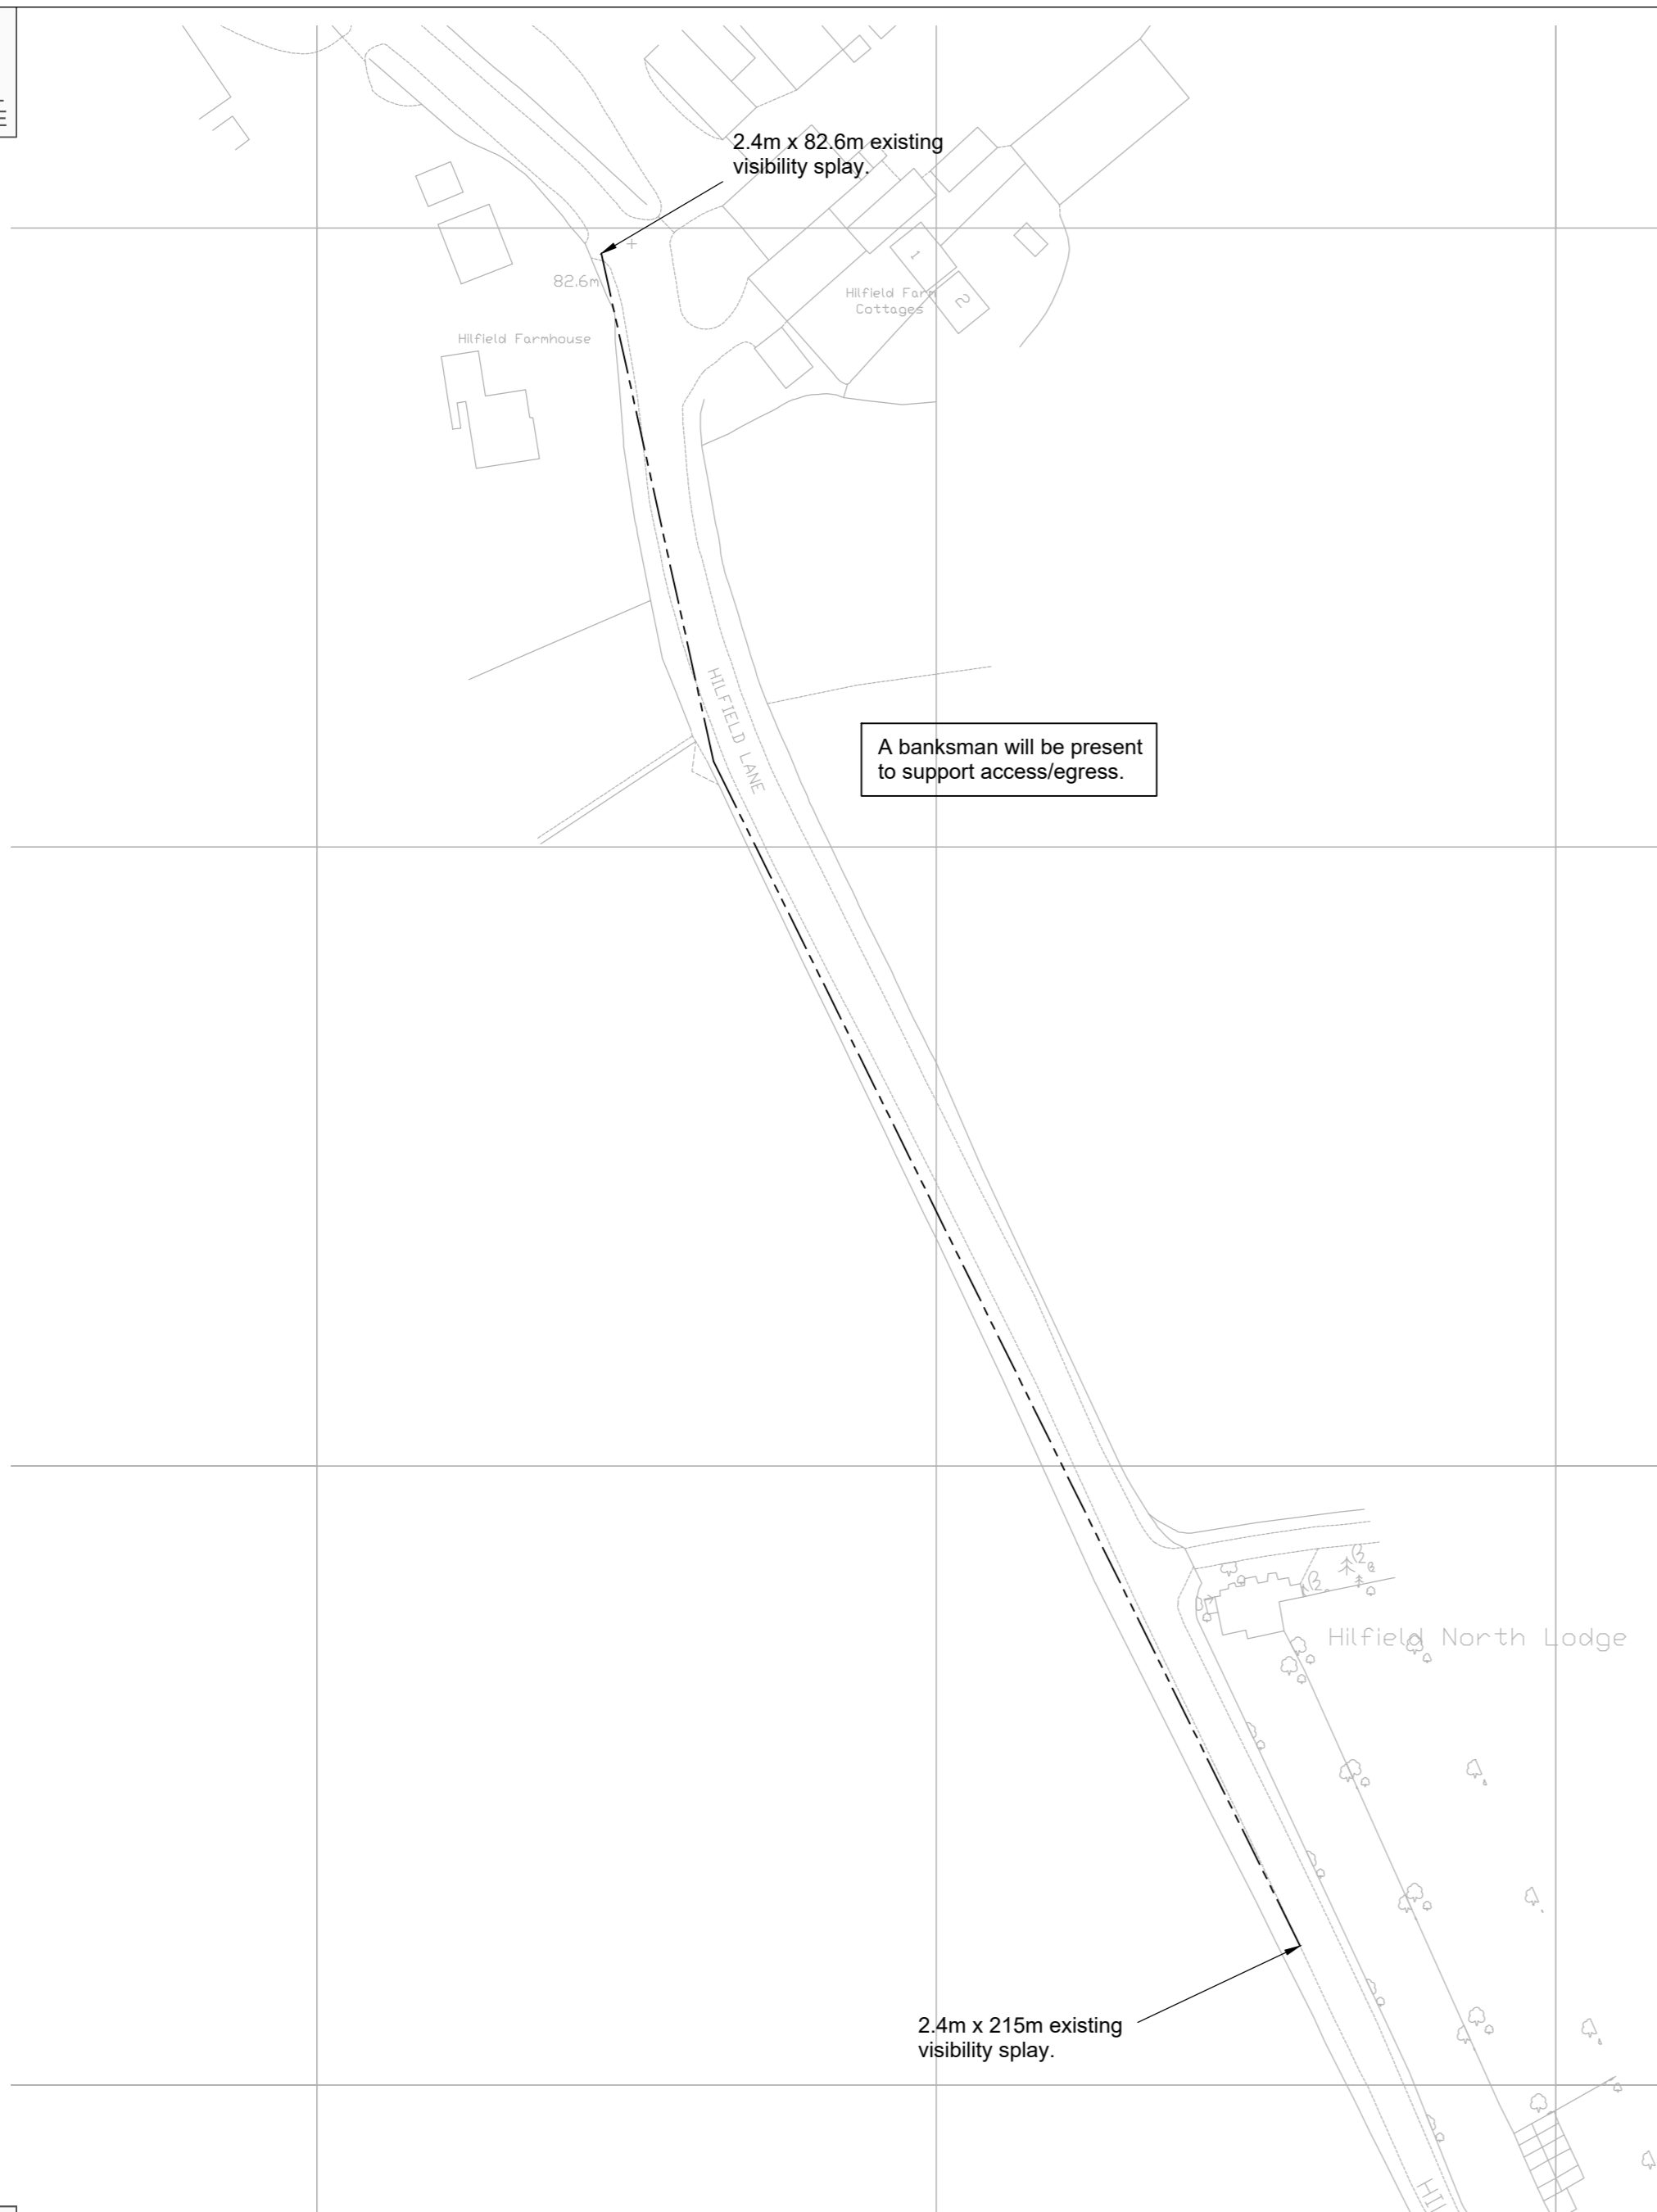


**Swept Paths Of HGV Arriving/  
 Departing Via The North**

Scale 1:250

**Site Access Arrangement and Visibility Splays**

Scale 1:1,000

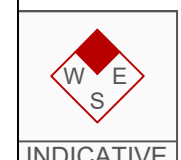

INDICATIVE

RESERVED COPYRIGHT



A2  
ORIGINAL  
PLOT SIZE

148

149

2.4m x 215m visibility splay (existing hedge/vegetation to be cut back or removed).


2.4m x 172.1m existing visibility splay.

Existing access to be widened to accommodate the swept path of an articulated vehicle.

A banksman will be present to support access/egress.


**Site Access Arrangement and Visibility  
Splays To The North**

Scale 1:1,000

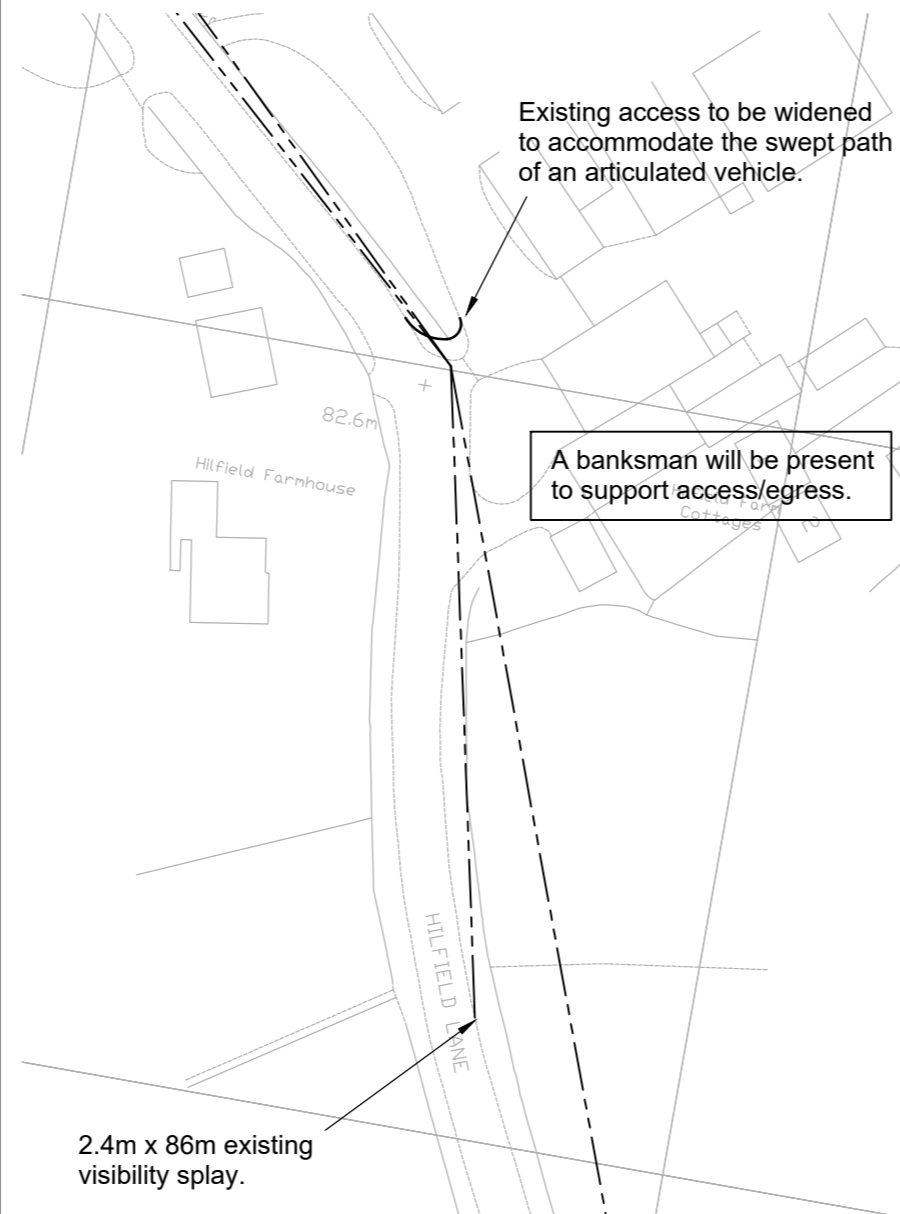

**Site Access Arrangement and Visibility  
Splays To The South**

Scale 1:1,000

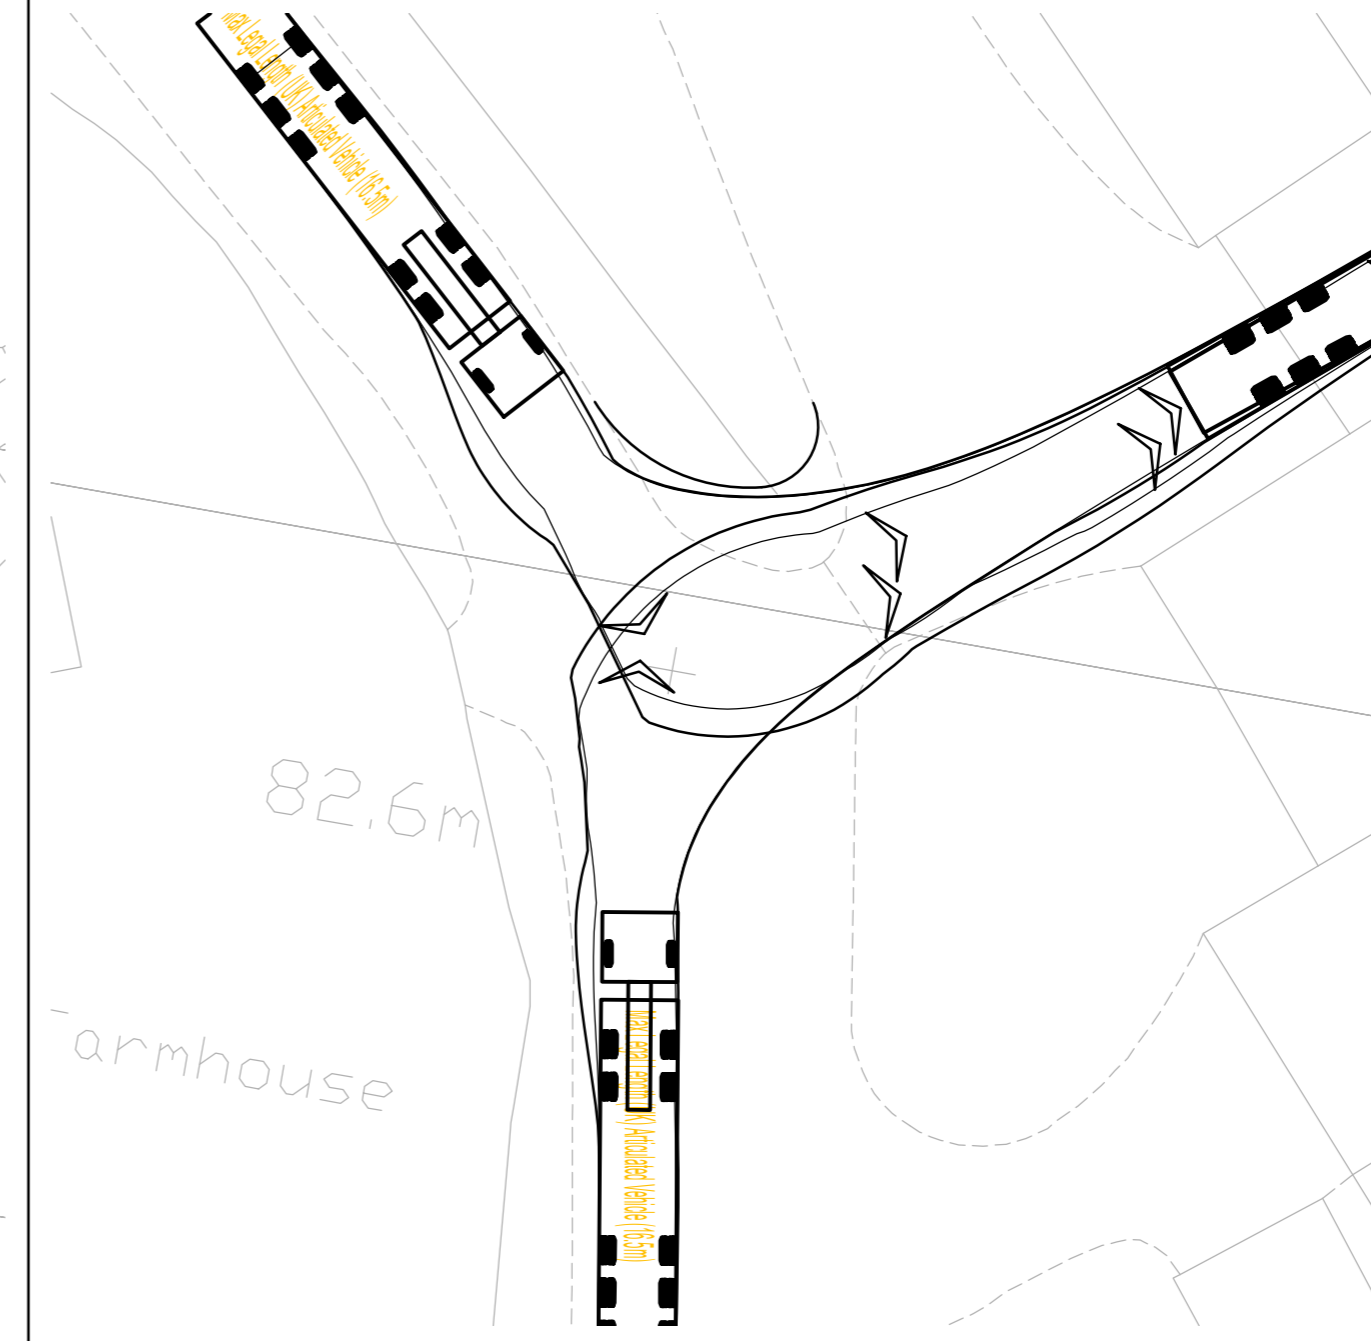


**Swept Paths Of HGV At Site Access**

Scale 1:250

Reproduced from Ordnance Survey Superplan Data with the permission of The Controller of Her Majesty's Stationery Office. Crown Copyright - Licence No. AL100034021

NOTES:

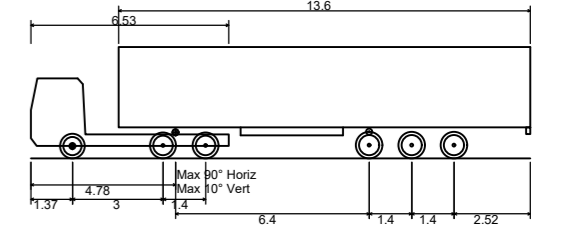

Max Legal Length (UK) Articulated Vehicle (16.5m)  
Overall Length 16.500m  
Overall Width 2.550m  
Overall Body Height 3.681m  
Min Body Ground Clearance 0.411m  
Max Track Width 2.500m  
Lock to lock time 6.00s  
Kerb to Kerb Turning Radius 6.530m

Rev	Date	Details	Drawn by	Checked by	Approved by

Bristol  
Cambridge  
London  
Manchester  
Oxford  
Welwyn Garden City



25 King Street  
Bristol  
BS1 4PB  
0117 925 9400  
[www.tpa.uk.com](http://www.tpa.uk.com)

CLIENT:  
**ELSTREE GREEN LIMITED**


PROJECT:  
**HILFIELD SOLAR FARM,  
ELSTREE**

TITLE:  
**Site Access To Land Parcel B  
East Of Hilfields Lane**

STATUS:  
**INFORMATION**

SCALE: As Shown	DATE: 22.10.20	DRAWN: PSW	CHECKED: RR	APPROVED: JD
JOB NO: 2005-012	DRAWING NO: SK02		REVISION:	

RESERVED COPYRIGHT

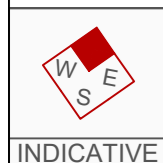

INDICATIVE

# Appendix A



29 October 2022

Time	Total	Cls 1	Cls 2	Cls 3	Cls 4	Cls 5	Cls 6	Fixt	Time	Vbin 9	Vbin 10	Vbin 15	Vbin 20	Vbin 25	Vbin 30	Vbin 35	Vbin 40	Vbin 45	Vbin 50	Vbin 60	Vbin 70	Vbin 80	Vbin 90	Vbin 100	Mean	Vpp 65	JPSL 60	JPSL% 60	JSL1 65 ACPO	JSL1% 65 ACPO	JSL2 75 DFT	JSL2% 75 DFT
0000	2	0	2	0	0	0	0	0	0000	0	0	0	0	0	0	2	0	0	0	0	0	0	0	0	37.6	-	0	0	0	0	0	
0015	1	0	1	0	0	0	0	0	0015	0	0	0	0	0	0	1	0	0	0	0	0	0	0	0	34.7	-	0	0	0	0	0	
0030	0	0	0	0	0	0	0	0	0030	0	0	0	0	0	0	0	0	0	0	0	0	0	0	0	-	-	0	0	0	0	0	
0045	0	0	0	0	0	0	0	0	0045	0	0	0	0	0	0	0	0	0	0	0	0	0	0	0	0	-	-	0	0	0	0	
0100	1	0	1	0	0	0	0	0	0100	0	0	0	0	0	0	0	1	0	0	0	0	0	0	0	37.9	-	0	0	0	0	0	
0115	0	0	0	0	0	0	0	0	0115	0	0	0	0	0	0	0	0	0	0	0	0	0	0	0	-	-	0	0	0	0	0	
0130	0	0	0	0	0	0	0	0	0130	0	0	0	0	0	0	0	0	0	0	0	0	0	0	0	-	-	0	0	0	0	0	
0145	1	0	1	0	0	0	0	0	0145	0	0	0	1	0	0	0	0	0	0	0	0	0	0	0	22.2	-	0	0	0	0	0	
0200	0	0	0	0	0	0	0	0	0200	0	0	0	0	0	0	0	0	0	0	0	0	0	0	0	-	-	0	0	0	0	0	
0215	0	0	0	0	0	0	0	0	0215	0	0	0	0	0	0	0	0	0	0	0	0	0	0	0	-	-	0	0	0	0	0	
0230	0	0	0	0	0	0	0	0	0230	0	0	0	0	0	0	0	0	0	0	0	0	0	0	0	-	-	0	0	0	0	0	
0245	0	0	0	0	0	0	0	0	0245	0	0	0	0	0	0	0	0	0	0	0	0	0	0	0	-	-	0	0	0	0	0	
0300	3	0	3	0	0	0	0	0	0300	0	0	0	0	1	2	0	0	0	0	0	0	0	0	0	31.7	-	0	0	0	0	0	
0315	0	0	0	0	0	0	0	0	0315	0	0	0	0	0	0	0	0	0	0	0	0	0	0	0	-	-	0	0	0	0	0	
0330	2	0	2	0	0	0	0	0	0330	0	0	0	0	2	0	0	0	0	0	0	0	0	0	0	27.5	-	0	0	0	0	0	
0345	2	0	2	0	0	0	0	0	0345	0	0	0	0	0	1	1	0	0	0	0	0	0	0	0	29.3	-	0	0	0	0	0	
0400	0	0	0	0	0	0	0	0	0400	0	0	0	0	0	0	0	0	0	0	0	0	0	0	0	-	-	0	0	0	0	0	
0415	2	0	2	0	0	0	0	0	0415	0	0	0	0	1	0	0	1	0	0	0	0	0	0	0	32.6	-	0	0	0	0	0	
0430	0	0	0	0	0	0	0	0	0430	0	0	0	0	0	0	0	0	0	0	0	0	0	0	0	-	-	0	0	0	0	0	
0445	1	0	1	0	0	0	0	0	0445	0	0	0	0	1	0	0	0	0	0	0	0	0	0	0	28.8	-	0	0	0	0	0	
0500	2	0	1	1	0	0	0	0	0500	0	0	0	0	2	0	0	0	0	0	0	0	0	0	0	20.3	-	0	0	0	0	0	
0515	2	0	2	0	0	0	0	0	0515	0	0	0	1	0	1	0	0	0	0	0	0	0	0	0	29.2	-	0	0	0	0	0	
0530	2	0	2	0	0	0	0	0	0530	0	0	0	0	1	1	0	0	0	0	0	0	0	0	0	30.4	-	0	0	0	0	0	
0545	11	0	11	0	0	0	0	0	0545	0	0	0	1	3	6	1	0	0	0	0	0	0	0	0	30.7	34.2	0	0	0	0	0	
0600	5	0	5	0	0	0	0	0	0600	0	0	0	0	2	3	0	0	0	0	0	0	0	0	0	30.1	-	0	0	0	0	0	
0615	2	0	2	0	0	0	0	0	0615	0	0	0	0	1	1	0	0	0	0	0	0	0	0	0	29.9	-	0	0	0	0	0	
0630	2	0	2	0	0	0	0	0	0630	0	0	0	0	1	1	0	0	0	0	0	0	0	0	0	31.2	-	0	0	0	0	0	
0645	5	0	4	1	0	0	0	0	0645	0	0	0	1	0	3	1	0	0	0	0	0	0	0	0	31.2	-	0	0	0	0	0	
0700	3	0	2	1	0	0	0	0	0700	0	0	0	1	1	1	0	0	0	0	0	0	0	0	0	27.5	-	0	0	0	0	0	
0715	4	0	3	1	0	0	0	0	0715	0	0	0	1	2	1	0	0	0	0	0	0	0	0	0	28.3	-	0	0	0	0	0	
0730	6	0	4	1	1	0	0	0	0730	0	0	0	0	3	3	0	0	0	0	0	0	0	0	0	28.9	-	0	0	0	0	0	
0745	14	0	12	2	0	0	0	0	0745	0	0	0	0	6	8	0	0	0	0	0	0	0	0	0	29.4	31.7	0	0	0	0	0	
0800	7	0	7	0	0	0	0	0	0800	0	0	0	0	3	1	2	0	1	0	0	0	0	0	0	29.4	-	0	0	0	0	0	
0815	6	0	4	2	0	0	0	0	0815	0	0	0	0	1	5	0	0	0	0	0	0	0	0	0	30.5	-	0	0	0	0	0	
0830	8	0	7	1	0	0	0	0	0830	0	0	0	0	2	5	1	0	0	0	0	0	0	0	0	31.5	-	0	0	0	0	0	
0845	5	0	4	1	0	0	0	0	0845	0	0	0	0	1	4	0	0	0	0	0	0	0	0	0	31.2	-	0	0	0	0	0	
0900	4	1	3	0	0	0	0	0	0900	0	0	1	0	1	2	0	0	0	0	0	0	0	0	0	27.9	-	0	0	0	0	0	
0915	8	2	5	0	0	0	0	0	0915	1	0	2	0	3	1	1	0	0	0	0	0	0	0	0	23.9	-	0	0	0	0	0	
0930	4	0	4	0	0	0	0	0	0930	0	0	0	1	2	1	0	0	0	0	0	0	0	0	0	27.1	-	0	0	0	0	0	
0945	9	0	8	1	0	0	0	0	0945	0	0	0	0	2	6	0	1	0	0	0	0	0	0	0	32.1	-	0	0	0	0	0	
1000	12	1	10	1	0	0	0	0	1000	0	0	0	2	3	7	0	0	0	0	0	0	0	0	0	29.7	33.2	0	0	0	0	0	
1015	4	1	3	0	0	0	0	0	1015	0	0	1	0	1	2	0	0	0	0	0	0	0	0	0	27.7	-	0	0	0	0	0	
1030	10	0	10	0	0	0	0	0	1030	0	0	0	0	6	4	0	0	0	0	0	0	0	0	0	29.2	-	0	0	0	0	0	
1045	10	0	9	1	0	0	0	0	1045	0	0	1	0	3	4	1	1	0	0	0	0	0	0	0	29.5	-	0	0	0	0	0	
1100	9	1	7	1	0	0	0	0	1100	0	0	2	1	4	2	0	0	0	0	0	0	0	0	0	25.3	-	0	0	0	0	0	
1115	8	0	8	0	0	0	0	0	1115	0	0	0	2	1	5	0	0	0	0	0	0	0	0	0	30.2	-	0	0	0	0	0	
1130	8	0	8	0	0	0	0	0	1130	0	0	1	1	5	1	0	0	0	0	0	0	0	0	0	26.8	-	0	0	0	0	0	
1145	8	0	8	0	0	0	0	0	1145	0	0	0	1	1	3	3	0	0	0	0	0	0	0	0	31.6	-	0	0	0	0	0	
1200	6	0	6	0	0	0	0	0	1200	0	0	0	0	3	0	3	0	0	0	0	0	0	0	0	29.7	-	0	0	0	0	0	
1215	5	0	5	0	0	0	0	0	1215	0	0	0	1	2	1	0	0	1	0	0	0	0	0	0	31.1	-	0	0	0	0	0	
1230	11	0	10	1	0	0	0	0	1230	0	0	0	0	5	5	1	0	0	0	0	0	0	0	0	30.1	33.3	0	0	0	0	0	
1245	8	0	8	0	0	0	0	0	1245	0	0	0	0	5	2	1	0	0	0	0	0	0	0	0	29.9	-	0	0	0	0	0	
1300	14	0	12	2	0	0	0	0	1300	0	0	0	2	6	4	2	0	0	0	0	0	0	0	0	29.8	35	0	0	0	0	0	
1315	8	2	5	0	1	0	0	0	1315	0	0	0	1	2	3	1	1	0	0	0	0	0	0	0	32.1	-	0	0	0	0	0	
1330	2	0	2	0	0	0	0	0	1330	0	0	0	0	0	1	1	0	0	0	0	0	0	0	0	31.1	-	0	0	0	0	0	
1345	9	0	9	0	0	0	0	0	1345	0	0	0	0	4	2	2	1	0	0	0	0	0	0	0	32.2	-	0	0	0	0	0	
1400	8	0	8	0	0	0	0	0	1400	0	0	0	0	6	1	1	0	0	0	0	0	0	0	0	28.2	-	0	0	0	0	0	
1415	8	1	6	1	0	0	0	0	1415	0	0	1	1	2	3	1	0	0	0	0	0	0	0	0	29.1	-	0	0	0	0	0	
1430	8	0	6	2	0	0	0	0	1430	0	0	0</																				

2200	4	0	4	0	0	0	0	2200	0	0	0	0	1	2	1	0	0	0	0	0	0	0	0	0	32	-	0	0	0	0	0	0
2215	1	0	1	0	0	0	0	2215	0	0	0	0	0	0	1	0	0	0	0	0	0	0	0	0	35.3	-	0	0	0	0	0	0
2230	2	0	2	0	0	0	0	2230	0	0	0	0	0	1	0	0	0	0	0	0	0	0	0	0	33.9	-	0	0	0	0	0	0
2245	0	0	0	0	0	0	0	2245	0	0	0	0	0	0	0	0	0	0	0	0	0	0	0	0	-	-	0	0	0	0	0	0
2300	1	0	1	0	0	0	0	2300	0	0	0	0	0	0	1	0	0	0	0	0	0	0	0	0	36.9	-	0	0	0	0	0	0
2315	0	0	0	0	0	0	0	2315	0	0	0	0	0	0	0	0	0	0	0	0	0	0	0	0	-	-	0	0	0	0	0	0
2330	0	0	0	0	0	0	0	2330	0	0	0	0	0	0	0	0	0	0	0	0	0	0	0	0	-	-	0	0	0	0	0	0
2345	0	0	0	0	0	0	0	2345	0	0	0	0	0	0	0	0	0	0	0	0	0	0	0	0	-	-	0	0	0	0	0	0
07-19	365	11	329	23	2	0	0	07-19	1	1	11	31	139	135	38	8	1	0	0	0	0	0	0	29.8	34.6	0	0	0	0	0	0	
06-22	396	11	357	26	2	0	0	06-22	1	1	12	33	149	147	43	9	1	0	0	0	0	0	0	29.9	34.6	0	0	0	0	0	0	
06-00	404	11	385	26	2	0	0	06-00	1	1	12	33	150	150	47	9	1	0	0	0	0	0	0	29.9	34.7	0	0	0	0	0	0	
00-00	436	11	396	27	2	0	0	00-00	1	1	12	38	160	162	51	10	1	0	0	0	0	0	0	30	34.7	0	0	0	0	0	0	

30 October 2022

Time	Total	Cls 1	Cls 2	Cls 3	Cls 4	Cls 5	Cls 6	Fixt	Time	Vbin	Vbin	Vbin	Vbin	Vbin	Vbin	Vbin	Vbin	Vbin	Vbin	Vbin	Vbin	Vbin	Mean	Vpp	JPSL	JPSL%	JSL1	JSL1%	JSL2	JSL2%		
[-]									[-]	0	10	15	20	25	30	35	40	45	50	60	70	80	90	100	85	60	60	65	65	75	75	
0000	0	0	0	0	0	0	0	0	0000	0	0	0	0	0	0	0	0	0	0	0	0	0	0	0	0	0	0	0	0	0	0	
0015	0	0	0	0	0	0	0	0	0015	0	0	0	0	0	0	0	0	0	0	0	0	0	0	0	0	0	0	0	0	0	0	
0030	0	0	0	0	0	0	0	0	0030	0	0	0	0	0	0	0	0	0	0	0	0	0	0	0	0	0	0	0	0	0	0	
0045	1	0	1	0	0	0	0	0	0045	0	0	0	0	0	0	0	1	0	0	0	0	0	0	0	0	0	0	0	0	0	0	
0100	1	0	1	0	0	0	0	0	0100	0	0	0	0	0	0	0	0	0	0	0	0	0	0	0	0	0	0	0	0	0	0	
0115	0	0	0	0	0	0	0	0	0115	0	0	0	0	0	0	0	0	0	0	0	0	0	0	0	0	0	0	0	0	0	0	
0130	0	0	0	0	0	0	0	0	0130	0	0	0	0	0	0	0	0	0	0	0	0	0	0	0	0	0	0	0	0	0	0	
0145	1	0	1	0	0	0	0	0	0145	0	0	0	1	0	0	0	0	0	0	0	0	0	0	0	26.6	0	0	0	0	0	0	
0200	0	0	0	0	0	0	0	0	0200	0	0	0	0	0	0	0	0	0	0	0	0	0	0	0	0	0	0	0	0	0	0	
0215	0	0	0	0	0	0	0	0	0215	0	0	0	0	0	0	0	0	0	0	0	0	0	0	0	0	0	0	0	0	0	0	
0230	1	0	1	0	0	0	0	0	0230	0	0	0	0	0	0	1	0	0	0	0	0	0	0	0	0	34.5	0	0	0	0	0	
0245	1	0	1	0	0	0	0	0	0245	0	0	0	0	1	0	0	0	0	0	0	0	0	0	0	26.2	0	0	0	0	0	0	
0300	1	0	1	0	0	0	0	0	0300	0	0	0	0	0	1	0	0	0	0	0	0	0	0	0	33.2	0	0	0	0	0	0	
0315	2	0	2	0	0	0	0	0	0315	0	0	0	0	1	0	1	0	0	0	0	0	0	0	0	31.4	0	0	0	0	0	0	
0330	0	0	0	0	0	0	0	0	0330	0	0	0	0	0	0	0	0	0	0	0	0	0	0	0	0	0	0	0	0	0	0	
0345	0	0	0	0	0	0	0	0	0345	0	0	0	0	0	0	0	0	0	0	0	0	0	0	0	0	0	0	0	0	0	0	0
0400	3	0	3	0	0	0	0	0	0400	0	0	0	2	1	0	0	0	0	0	0	0	0	0	0	29.6	0	0	0	0	0	0	
0415	5	0	5	0	0	0	0	0	0415	0	0	1	1	3	0	0	0	0	0	0	0	0	0	0	28.6	0	0	0	0	0	0	
0430	1	0	1	0	0	0	0	0	0430	0	0	0	0	0	1	0	0	0	0	0	0	0	0	0	32.9	0	0	0	0	0	0	
0445	0	0	0	0	0	0	0	0	0445	0	0	0	0	0	0	0	0	0	0	0	0	0	0	0	0	0	0	0	0	0	0	0
0500	1	0	1	0	0	0	0	0	0500	0	0	0	0	0	0	1	0	0	0	0	0	0	0	0	35.8	0	0	0	0	0	0	
0515	0	0	0	0	0	0	0	0	0515	0	0	0	0	0	0	0	0	0	0	0	0	0	0	0	0	0	0	0	0	0	0	0
0530	1	0	1	0	0	0	0	0	0530	0	0	0	0	0	1	0	0	0	0	0	0	0	0	0	0	31.7	0	0	0	0	0	0
0545	1	0	0	1	0	0	0	0	0545	0	0	0	0	0	1	0	0	0	0	0	0	0	0	0	31.5	0	0	0	0	0	0	0
0600	1	0	1	0	0	0	0	0	0600	0	0	0	1	0	0	0	0	0	0	0	0	0	0	0	20.8	0	0	0	0	0	0	0
0615	0	0	0	0	0	0	0	0	0615	0	0	0	0	0	0	0	0	0	0	0	0	0	0	0	0	0	0	0	0	0	0	0
0630	5	0	5	0	0	0	0	0	0630	0	0	1	0	3	1	0	0	0	0	0	0	0	0	0	0	31.4	0	0	0	0	0	0
0645	12	0	11	1	0	0	0	0	0645	0	0	1	3	5	3	0	0	0	0	0	0	0	0	0	32.1	38.1	0	0	0	0	0	0
0700	7	0	7	0	0	0	0	0	0700	0	0	0	3	3	1	0	0	0	0	0	0	0	0	0	30.7	0	0	0	0	0	0	0
0715	1	0	1	0	0	0	0	0	0715	0	0	0	0	0	1	0	0	0	0	0	0	0	0	0	33.6	0	0	0	0	0	0	0
0730	4	0	3	1	0	0	0	0	0730	0	0	0	1	2	1	0	0	0	0	0	0	0	0	0	29	0	0	0	0	0	0	0
0745	4	1	3	0	0	0	0	0	0745	0	0	2	0	2	0	0	0	0	0	0	0	0	0	0	25.5	0	0	0	0	0	0	0
0800	1	0	0	1	0	0	0	0	0800	0	0	0	0	1	0	0	0	0	0	0	0	0	0	0	28.7	0	0	0	0	0	0	0
0815	2	0	2	0	0	0	0	0	0815	0	0	0	1	0	1	0	0	0	0	0	0	0	0	0	27	0	0	0	0	0	0	0
0830	0	0	0	0	0	0	0	0	0830	0	0	0	0	0	0	0	0	0	0	0	0	0	0	0	0	0	0	0	0	0	0	0
0845	5	0	4	1	0	0	0	0	0845	0	0	1	1	1	1	1	0	0	0	0	0	0	0	0	26.6	0	0	0	0	0	0	0
0900	6	0	6	0	0	0	0	0	0900	0	0	0	0	5	0	1	0	0	0	0	0	0	0	0	29.9	0	0	0	0	0	0	0
0915	4	0	3	1	0	0	0	0	0915	0	0	0	1	2	1	0	0	0	0	0	0	0	0	0	29.3	0	0	0	0	0	0	0
0930	5	0	5	0	0	0	0	0	0930	0	0	0	0	3	2	0	0	0	0	0	0	0	0	0	29.8	0	0	0	0	0	0	0
0945	11	0	10	1	0	0	0	0	0945	0	0	0	1	7	2	1	0	0	0	0	0	0	0	0	29	32.7	0	0	0	0	0	0
1000	6	0	6	0	0	0	0	0	1000	0	0	0	0	2	4	0	0	0	0	0	0	0	0	0	29.8	0	0	0	0	0	0	0
1015	11	0	11	0	0	0	0	0	1015	0	0	0	3	5	3	0	0	0	0	0	0	0	0	0	27.8	31.1	0	0	0	0	0	0
1030	8	0	8	0	0	0	0	0	1030	0	0	0	1	2	2	1	0	0	0	0	0	0	0	0	31.7	0	0	0	0	0	0	0
1045	8	0	7	0	1	0	0	0	1045	0	0	0	1	4	2	1	0	0	0	0	0	0	0	0	28.8	0	0	0	0	0	0	0
1100	9	0	8	1	0	0	0	0	1100	0	0	1	6	1	1	0	0	0	0	0	0	0	0	0	29.1	0	0	0	0	0	0	0
1115	4	0	4	0	0	0	0	0	1115	0	0	0	1	2	1	0	0	0	0	0	0	0	0	0	28.7	0	0	0	0	0	0	0
1130	15	0	15	0	0	0	0	0	1130	0	0	2	0	4	8	1	0	0	0	0	0	0	0	0	29.3	34.1	0	0	0	0	0	0
1145	12	0	12	0	0	0	0	0	1145	0	0	0	2	4	4	2	0	0	0	0	0	0	0	0	30.4	36.7	0	0	0	0	0	0
1200	17	0	17	0	0	0	0	0	1200	0	0	0	1	6	2	1	1	0	0	0	0	0	0	0	28.5	33.2	0	0	0	0	0	0
1215	12	0	12	0	0	0	0	0	1215	0	0	0	1	7	4	0	0	0	0	0	0	0	0	0	29.1	31.5	0	0	0	0	0	0
1230	21	0	21	0	0	0	0	0	1230	0	0	0	3	10	5	3	0	0	0	0	0	0	0	0	29.4	34.8	0	0	0	0	0	0
1245	14	0	14	0	0	0	0	0	1245	0	0	0	0	6	6	1	1	0	0	0	0	0	0	0	31.7	37.9	0	0	0	0	0	0
1300	15	0	15	0	0	0	0	0	1300	0	0	0	3	9	2	1	0	0	0	0	0	0	0	0	27.8	32.5	0	0	0	0	0	0
1315	23	0	22	1	0	0	0	0	1315	0	0	1	5	8	8	1	0	0	0	0	0	0	0	0	28.5	33.3	0	0	0	0	0	0
1330	11	0	11	0	0	0	0	0	1330	0	0	0	0	5	5	1	0	0	0	0	0	0	0	0	30.5	33.9	0	0	0	0	0	0
1345	10	0	9	0	0	1	0	0	1345	0	0	0	1	4	5	0	0	0	0	0	0	0	0	0	28.8	0	0	0	0	0	0	0
1400	16	2	14	0	0	0	0	0	1400	0	0	0	1	5	7	1	2	0	0	0	0	0	0	0	32.6	39.9	0					







Virtual Day (Partial days = 4.125)

Time	Total	Cls 1	Cls 2	Cls 3	Cls 4	Cls 5	Cls 6	Fixt	Time	Vbin 10	Vbin 15	Vbin 20	Vbin 25	Vbin 30	Vbin 35	Vbin 40	Vbin 45	Vbin 50	Vbin 60	Vbin 70	Vbin 80	Vbin 90	Vbin 100	Mean	Vpp 85	JPSL 60	JPSL% 60	JSL 68 ACPO	JSL1% 68 ACPO	JSL2 75 DFT	JSL2% 75 DFT
0000	2	0	2	0	0	0	0	0	0000	0	0	0	0	0	1	1	0	0	0	0	0	0	0	38.9	-	0	0	0	0	0	
0100	1	0	1	0	0	0	0	0	0100	0	0	0	0	1	0	1	0	0	0	0	0	0	0	31.1	-	0	0	0	0	0	
0200	1	0	1	0	0	0	0	0	0200	0	0	0	0	1	0	0	0	0	0	0	0	0	0	29	-	0	0	0	0	0	
0300	3	0	3	0	0	0	0	0	0300	0	0	0	1	1	1	0	0	0	0	0	0	0	0	29.2	-	0	0	0	0	0	
0400	6	0	6	1	0	0	0	0	0400	0	0	0	1	2	3	1	0	0	0	0	0	0	0	30.5	-	0	0	0	0	0	
0500	10	0	9	1	0	0	0	0	0500	0	0	0	2	3	5	1	0	0	0	0	0	0	0	30.2	-	0	0	0	0	0	
0600	20	1	17	2	0	1	0	0	0600	0	1	1	3	6	8	2	0	0	0	0	0	0	0	29.1	34.2	0	0	0	0	0	
0700	24	0	18	4	1	0	0	0	0700	0	0	1	3	10	9	1	0	0	0	0	0	0	0	29	32.2	0	0	0	0	0	
0800	43	1	36	4	2	0	0	0	0800	0	0	2	3	14	18	6	1	0	0	0	0	0	0	30.2	34.9	0	0	0	0	0	
0900	33	1	26	3	2	0	0	0	0900	0	0	2	5	15	8	2	0	0	0	0	0	0	0	28.1	32.9	0	0	0	0	0	
1000	37	1	31	4	1	0	0	0	1000	0	1	3	5	15	11	2	0	0	0	0	0	0	0	27.9	32.7	0	0	0	0	0	
1100	37	1	33	3	0	0	0	0	1100	0	1	2	3	14	14	3	0	0	0	0	0	0	0	29.1	33.8	0	0	0	0	0	
1200	42	0	39	3	1	0	0	0	1200	0	0	2	4	19	13	5	1	0	0	0	0	0	0	29.6	34	0	0	0	0	0	
1300	41	1	35	3	3	0	0	0	1300	0	0	2	6	14	14	4	1	0	0	0	0	0	0	29.3	34.7	0	0	0	0	0	
1400	37	2	32	3	1	0	0	0	1400	0	1	1	6	12	13	3	1	0	0	0	0	0	0	29.1	33.8	0	0	0	0	0	
1500	47	1	45	1	0	0	0	0	1500	0	0	1	5	19	15	5	1	0	0	0	0	0	0	29.7	34.7	0	0	0	0	0	
1600	46	1	40	4	2	0	0	0	1600	0	1	2	6	18	16	4	0	0	0	0	0	0	0	28.8	33.3	0	0	0	0	0	
1700	38	0	36	1	1	0	0	0	1700	0	1	3	6	16	10	3	0	0	0	0	0	0	0	27.9	33.7	0	0	0	0	0	
1800	26	1	23	2	0	0	0	0	1800	0	0	0	3	12	6	3	1	0	0	0	0	0	0	29.3	35.1	0	0	0	0	0	
1900	13	0	11	1	0	0	0	0	1900	0	0	1	3	5	4	1	0	0	0	0	0	0	0	28.3	33.9	0	0	0	0	0	
2000	7	0	7	1	0	0	0	0	2000	0	0	0	1	4	1	1	0	0	0	0	0	0	0	29.7	-	0	0	0	0	0	
2100	6	0	6	0	0	0	0	0	2100	0	0	0	0	1	3	1	0	0	0	0	0	0	0	31.5	-	0	0	0	0	0	
2200	4	0	4	0	0	0	0	0	2200	0	0	0	1	1	1	1	0	0	0	0	0	0	0	30.1	-	0	0	0	0	0	
2300	1	0	1	0	0	0	0	0	2300	0	0	0	0	0	0	1	0	0	0	0	0	0	0	32.2	-	0	0	0	0	0	

Virtual Week (Partial weeks = 0.714286)

Time	Total	Cls 1	Cls 2	Cls 3	Cls 4	Cls 5	Cls 6	Fixt	Time	Vbin 10	Vbin 15	Vbin 20	Vbin 25	Vbin 30	Vbin 35	Vbin 40	Vbin 45	Vbin 50	Vbin 60	Vbin 70	Vbin 80	Vbin 90	Vbin 100	Mean	Vpp 85	JPSL 60	JPSL% 60	JSL 68 ACPO	JSL1% 68 ACPO	JSL2 75 DFT	JSL2% 75 DFT
Mon	560	12	460	57	25	5	1	Mon	0	8	42	70	181	191	58	9	1	0	0	0	0	0	0	29	34.4	0	0	0	0	0	
Tue	223	7	180	23	8	4	1	Tue	0	2	12	30	89	67	19	4	0	0	0	0	0	0	0	28.8	33.7	0	0	0	0	0	
Wed	0	0	0	0	0	0	0	Wed	0	0	0	0	0	0	0	0	0	0	0	0	0	0	0	-	-	0	0	0	0	0	
Thu	0	0	0	0	0	0	0	Thu	0	0	0	0	0	0	0	0	0	0	0	0	0	0	0	-	-	0	0	0	0	0	
Fri	462	10	396	38	16	1	1	Fri	0	10	23	65	180	143	36	3	1	1	0	0	0	0	0	28.5	33.4	0	0	0	0	0	
Sat	436	11	396	27	2	0	0	Sat	1	1	12	38	160	162	51	10	1	0	0	0	0	0	0	30	34.7	0	0	0	0	0	
Sun	520	5	497	16	1	1	0	Sun	0	3	10	64	234	161	42	6	0	0	0	0	0	0	0	29.2	33.6	0	0	0	0	0	

Grand Total

Time	Total	Cls 1	Cls 2	Cls 3	Cls 4	Cls 5	Cls 6	Fixt	Time	Vbin 10	Vbin 15	Vbin 20	Vbin 25	Vbin 30	Vbin 35	Vbin 40	Vbin 45	Vbin 50	Vbin 60	Vbin 70	Vbin 80	Vbin 90	Vbin 100	Mean	Vpp 85	JPSL 60	JPSL% 60	JSL 68 ACPO	JSL1% 68 ACPO	JSL2 75 DFT	JSL2% 75 DFT
--	2201	45	1929	161	52	11	3	--	--	10	24	99	267	844	724	206	32	3	1	0	0	0	0	29.1	34	0	0	0	0	0	0



29 October 2022

Time [-]	Total	Cls 1	Cls 2	Cls 3	Cls 4	Cls 5	Cls 6	Fix1	Time [-]	Vbin 0-10	Vbin 10-15	Vbin 15-20	Vbin 20-25	Vbin 25-30	Vbin 30-35	Vbin 35-40	Vbin 40-45	Vbin 45-50	Vbin 50-60	Vbin 60-70	Vbin 70-80	Vbin 80-90	Vbin 90-100	Mean	Vop 85	JPSL 60	JPSL% 60	ISL1 68 ACP0	ISL1% 68 ACP0	ISL2 75 DFT	ISL2% 75 DFT
0000	2	0	2	0	0	0	0	0	0000	0	0	0	0	0	0	0	0	0	0	0	0	0	0	38.4	-	0	0	0	0	0	
0015	0	0	0	0	0	0	0	0	0015	0	0	0	0	0	0	0	0	0	0	0	0	0	0	0	-	-	0	0	0	0	
0030	0	0	0	0	0	0	0	0	0030	0	0	0	0	0	0	0	0	0	0	0	0	0	0	0	-	-	0	0	0	0	
0045	0	0	0	0	0	0	0	0	0045	0	0	0	0	0	0	0	0	0	0	0	0	0	0	0	-	-	0	0	0	0	
0100	0	0	0	0	0	0	0	0	0100	0	0	0	0	0	0	0	0	0	0	0	0	0	0	0	-	-	0	0	0	0	
0115	0	0	0	0	0	0	0	0	0115	0	0	0	0	0	0	0	0	0	0	0	0	0	0	0	-	-	0	0	0	0	
0130	1	0	1	0	0	0	0	0	0130	0	0	0	1	0	0	0	0	0	0	0	0	0	0	0	23.7	-	0	0	0	0	
0145	0	0	2	0	0	0	0	0	0145	0	0	0	0	0	0	0	0	0	0	0	0	0	0	0	-	-	0	0	0		
0200	1	0	1	0	0	0	0	0	0200	0	0	0	1	0	0	0	0	0	0	0	0	0	0	0	24.5	-	0	0	0	0	
0215	0	0	0	0	0	0	0	0	0215	0	0	0	0	0	0	0	0	0	0	0	0	0	0	0	-	-	0	0	0	0	
0230	0	0	0	0	0	0	0	0	0230	0	0	0	0	0	0	0	0	0	0	0	0	0	0	0	-	-	0	0	0	0	
0245	0	0	0	0	0	0	0	0	0245	0	0	0	0	0	0	0	0	0	0	0	0	0	0	0	-	-	0	0	0	0	
0300	0	0	0	0	0	0	0	0	0300	0	0	0	0	0	0	0	0	0	0	0	0	0	0	0	-	-	0	0	0	0	
0315	0	0	0	0	0	0	0	0	0315	0	0	0	0	0	0	0	0	0	0	0	0	0	0	0	-	-	0	0	0	0	
0330	1	0	1	0	0	0	0	0	0330	0	0	0	1	0	0	0	0	0	0	0	0	0	0	0	23.8	-	0	0	0	0	
0345	0	0	0	0	0	0	0	0	0345	0	0	0	0	0	0	0	0	0	0	0	0	0	0	0	-	-	0	0	0	0	
0400	1	0	1	0	0	0	0	0	0400	0	0	0	0	1	0	0	0	0	0	0	0	0	0	0	27.3	-	0	0	0	0	
0415	0	0	0	0	0	0	0	0	0415	0	0	0	0	0	0	0	0	0	0	0	0	0	0	0	-	-	0	0	0	0	
0430	1	0	0	0	0	0	0	0	0430	0	0	0	0	1	0	0	0	0	0	0	0	0	0	0	25.9	-	0	0	0	0	
0445	3	0	2	1	0	0	0	0	0445	0	0	0	0	2	1	0	0	0	0	0	0	0	0	0	28.1	-	0	0	0	0	
0500	1	0	1	0	0	0	0	0	0500	0	0	0	0	1	0	0	0	0	0	0	0	0	0	0	26.4	-	0	0	0	0	
0515	1	0	1	0	0	0	0	0	0515	0	0	0	0	1	0	0	0	0	0	0	0	0	0	0	30.1	-	0	0	0	0	
0530	0	0	0	0	0	0	0	0	0530	0	0	0	0	0	0	0	0	0	0	0	0	0	0	-	-	0	0	0	0		
0545	3	0	0	2	1	0	0	0	0545	0	0	0	1	1	0	0	0	0	0	0	0	0	0	0	27.4	-	0	0	0	0	
0600	0	0	0	0	0	0	0	0	0600	0	0	0	0	0	0	0	0	0	0	0	0	0	0	0	-	-	0	0	0	0	
0615	2	0	2	0	0	0	0	0	0615	0	0	0	0	1	1	0	0	0	0	0	0	0	0	0	30.2	-	0	0	0	0	
0630	4	0	3	1	0	0	0	0	0630	0	0	0	2	0	1	1	0	0	0	0	0	0	0	0	28.6	-	0	0	0	0	
0645	5	0	5	0	0	0	0	0	0645	0	0	0	0	1	3	1	0	0	0	0	0	0	0	0	32.5	-	0	0	0	0	
0700	8	0	7	1	0	0	0	0	0700	0	0	0	0	4	1	2	1	0	0	0	0	0	0	0	32.7	-	0	0	0	0	
0715	2	0	2	0	0	0	0	0	0715	0	0	0	1	1	0	0	0	0	0	0	0	0	0	0	26	-	0	0	0	0	
0730	7	0	7	0	0	0	0	0	0730	0	0	0	0	0	5	2	0	0	0	0	0	0	0	0	33	-	0	0	0	0	
0745	7	0	7	0	0	0	0	0	0745	0	0	0	2	3	0	2	0	0	0	0	0	0	0	0	29.3	-	0	0	0	0	
0800	2	0	0	0	0	0	0	0	0800	0	0	0	0	1	0	0	0	0	0	0	0	0	0	0	31.9	-	0	0	0	0	
0815	5	0	4	1	0	0	0	0	0815	0	0	1	1	0	2	1	0	0	0	0	0	0	0	0	28.9	-	0	0	0	0	
0830	7	0	7	0	0	0	0	0	0830	0	0	0	1	3	2	0	0	0	1	0	0	0	0	0	31.9	-	0	0	0	0	
0845	11	0	10	1	0	0	0	0	0845	0	0	0	0	2	6	3	0	0	0	0	0	0	0	0	32.5	36.3	0	0	0	0	
0900	6	0	6	0	0	0	0	0	0900	0	0	0	0	2	2	0	0	0	0	0	0	0	0	0	31.7	-	0	0	0	0	
0915	7	0	7	0	0	0	0	0	0915	0	0	0	0	1	4	2	0	0	0	0	0	0	0	0	33	-	0	0	0	0	
0930	6	0	6	0	0	0	0	0	0930	0	0	0	0	4	2	0	0	0	0	0	0	0	0	0	28.3	-	0	0	0	0	
0945	5	0	5	0	0	0	0	0	0945	0	0	1	1	0	1	0	0	0	0	0	0	0	0	0	28.5	-	0	0	0	0	
1000	5	0	4	1	0	0	0	0	1000	0	0	0	0	2	1	1	1	0	0	0	0	0	0	0	33.4	-	0	0	0	0	
1015	7	1	5	1	0	0	0	0	1015	1	0	1	1	3	3	1	0	0	0	0	0	0	0	0	22.9	-	0	0	0	0	
1030	13	0	12	1	0	0	0	0	1030	0	0	0	0	3	7	2	1	0	0	0	0	0	0	0	33.5	37.3	0	0	0	0	
1045	8	1	7	0	0	0	0	0	1045	0	0	0	0	3	2	0	0	0	0	0	0	0	0	0	28.8	-	0	0	0	0	
1100	7	0	6	1	0	0	0	0	1100	0	0	0	1	2	4	0	0	0	0	0	0	0	0	0	30.1	-	0	0	0	0	
1115	5	0	5	0	0	0	0	0	1115	0	0	0	0	3	1	1	0	0	0	0	0	0	0	0	31.8	-	0	0	0	0	
1130	6	0	6	0	0	0	0	0	1130	0	0	0	0	4	3	0	0	0	0	0	0	0	0	0	28.5	-	0	0	0	0	
1145	12	0	11	1	0	0	0	0	1145	0	2	0	3	3	3	1	0	0	0	0	0	0	0	0	25.2	31.9	0	0	0	0	
1200	9	0	8	1	0	0	0	0	1200	0	0	1	2	3	2	1	0	0	0	0	0	0	0	0	27.7	-	0	0	0	0	
1215	22	1	20	1	0	0	0	0	1215	0	1	1	1	7	9	3	0	0	0	0	0	0	0	0	29.4	35	0	0	0	0	
1230	12	0	11	0	1	0	0	0	1230	0	0	0	1	4	3	2	0	0	0	0	0	0	0	0	28.9	36.6	0	0	0	0	
1245	20	0	19	0	0	1	0	0	1245	0	0	1	3	6	6	3	1	0	0	0	0	0	0	0	30.2	37.1	0	0	0	0	
1300	13	0	13	0	0	0	0	0	1300	0	0	0	1	2	4	4	2	0	0	0	0	0	0	0	29.1	36.3	0	0	0	0	
1315	11	0	11	0	0	0	0	0	1315	0	0	0	3	2	4	1	0	1	0	0	0	0	0	0	30.1	40.6	0	0	0	0	
1330	9	1	7	1	0	0	0	0	1330	0	0	0	0	3	3	0	0	0	0	0	0	0	0	0	27.1	-	0	0	0	0	
1345	14	0	13	1	0	0	0	0	1345	0	0	1	6	5	1	0	1	0	0	0	0	0	0	0	26.6	32.4	0	0	0	0	
1400	5	0	5	0	0	0	0	0	1400	0	0	0	1	2	1	1	0	0	0	0	0	0	0	0	28.9	-	0	0	0	0	
1415	7	0	7	0	0	0	0	0	1415	0	0	1	0	2	4	1	0	0	0	0	0	0	0	0	30.6	-	0	0	0	0	
1430	8	0	8	0	0	0	0	0	1430	0	0	2	0	2	3	1	0	0	0	0	0	0	0	0	27.9	-	0	0	0	0	
1445	5	0	5	0	0	0	0	0	1445	0	0	0	2	1	0	2	0	0	0	0	0	0	0	0	29	-	0	0	0	0	
1500</																															

30 October 2022

Time	Total	Cls 1	Cls 2	Cls 3	Cls 4	Cls 5	Cls 6	Fix1	Time	Vbin 0-10	Vbin 10-15	Vbin 15-20	Vbin 20-25	Vbin 25-30	Vbin 30-35	Vbin 35-40	Vbin 40-45	Vbin 45-50	Vbin 50-60	Vbin 60-70	Vbin 70-80	Vbin 80-90	Vbin 90-100	Mean	Vop 85	PSL 60	PSL% 60	ISL1 68 ACPO	ISL1% 68 ACPO	ISL2 75 DFT	ISL2% 75 DFT							
0000	0	0	0	0	0	0	0	0	0000	0	0	0	0	0	0	0	0	0	0	0	0	0	0	0	0	0	0	0	0	0	0	0	0	0				
0015	0	0	0	0	0	0	0	0	0015	0	0	0	0	0	0	0	0	0	0	0	0	0	0	0	0	0	0	0	0	0	0	0	0	0	0			
0030	1	0	1	0	0	0	0	0	0030	0	0	0	0	0	1	0	0	0	0	0	0	0	0	0	0	31.8	-	0	0	0	0	0	0	0	0			
0045	0	0	0	0	0	0	0	0	0045	0	0	0	0	0	0	0	0	0	0	0	0	0	0	0	0	0	0	0	0	0	0	0	0	0	0			
0100	0	0	0	0	0	0	0	0	0100	0	0	0	0	0	0	0	0	0	0	0	0	0	0	0	0	0	0	0	0	0	0	0	0	0	0	0		
0115	0	0	0	0	0	0	0	0	0115	0	0	0	0	0	0	0	0	0	0	0	0	0	0	0	0	0	0	0	0	0	0	0	0	0	0	0		
0130	0	0	0	0	0	0	0	0	0130	0	0	0	0	0	0	0	0	0	0	0	0	0	0	0	0	0	0	0	0	0	0	0	0	0	0	0		
0145	0	0	0	0	0	0	0	0	0145	0	0	0	0	0	0	0	0	0	0	0	0	0	0	0	0	0	0	0	0	0	0	0	0	0	0	0		
0200	0	0	0	0	0	0	0	0	0200	0	0	0	0	0	0	0	0	0	0	0	0	0	0	0	0	0	0	0	0	0	0	0	0	0	0	0		
0215	0	0	0	0	0	0	0	0	0215	0	0	0	0	0	0	0	0	0	0	0	0	0	0	0	0	0	0	0	0	0	0	0	0	0	0	0		
0230	1	0	1	0	0	0	0	0	0230	0	0	0	1	0	0	0	0	0	0	0	0	0	0	0	23.5	-	0	0	0	0	0	0	0	0	0	0		
0245	0	0	0	0	0	0	0	0	0245	0	0	0	0	0	0	0	0	0	0	0	0	0	0	0	0	0	0	0	0	0	0	0	0	0	0	0		
0300	0	0	0	0	0	0	0	0	0300	0	0	0	0	0	0	0	0	0	0	0	0	0	0	0	0	0	0	0	0	0	0	0	0	0	0	0		
0315	0	0	0	0	0	0	0	0	0315	0	0	0	0	0	0	0	0	0	0	0	0	0	0	0	0	0	0	0	0	0	0	0	0	0	0	0		
0330	0	0	0	0	0	0	0	0	0330	0	0	0	0	0	0	0	0	0	0	0	0	0	0	0	0	0	0	0	0	0	0	0	0	0	0	0	0	
0345	0	0	0	0	0	0	0	0	0345	0	0	0	0	0	0	0	0	0	0	0	0	0	0	0	0	0	0	0	0	0	0	0	0	0	0	0	0	
0400	0	0	0	0	0	0	0	0	0400	0	0	0	0	0	0	0	0	0	0	0	0	0	0	0	0	0	0	0	0	0	0	0	0	0	0	0	0	
0415	0	0	0	0	0	0	0	0	0415	0	0	0	0	0	0	0	0	0	0	0	0	0	0	0	0	0	0	0	0	0	0	0	0	0	0	0	0	
0430	0	0	0	0	0	0	0	0	0430	0	0	0	0	0	0	0	0	0	0	0	0	0	0	0	0	0	0	0	0	0	0	0	0	0	0	0	0	
0445	0	0	0	0	0	0	0	0	0445	0	0	0	0	0	0	0	0	0	0	0	0	0	0	0	0	0	0	0	0	0	0	0	0	0	0	0	0	
0500	0	0	0	0	0	0	0	0	0500	0	0	0	0	0	0	0	0	0	0	0	0	0	0	0	0	0	0	0	0	0	0	0	0	0	0	0	0	
0515	0	0	0	0	0	0	0	0	0515	0	0	0	0	0	0	0	0	0	0	0	0	0	0	0	0	0	0	0	0	0	0	0	0	0	0	0	0	
0530	1	0	1	0	0	0	0	0	0530	0	0	0	0	1	0	0	0	0	0	0	0	0	0	0	0	27.4	-	0	0	0	0	0	0	0	0	0	0	
0545	1	0	1	0	0	0	0	0	0545	0	0	0	1	0	0	0	0	0	0	0	0	0	0	0	0	23.6	-	0	0	0	0	0	0	0	0	0		
0600	1	0	1	0	0	0	0	0	0600	0	0	0	0	1	0	0	0	0	0	0	0	0	0	0	29	-	0	0	0	0	0	0	0	0	0	0		
0615	2	0	2	0	0	0	0	0	0615	0	0	0	0	0	0	0	0	0	0	0	0	0	0	0	26.6	-	0	0	0	0	0	0	0	0	0	0		
0630	2	0	2	0	0	0	0	0	0630	0	0	0	0	1	1	0	0	0	0	0	0	0	0	0	30.1	-	0	0	0	0	0	0	0	0	0	0	0	
0645	3	0	3	0	0	0	0	0	0645	0	0	0	0	2	1	0	0	0	0	0	0	0	0	0	28.5	-	0	0	0	0	0	0	0	0	0	0		
0700	2	0	0	2	0	0	0	0	0700	0	0	0	0	2	0	0	0	0	0	0	0	0	0	0	27.6	-	0	0	0	0	0	0	0	0	0	0		
0715	1	1	0	0	0	0	0	0	0715	0	0	0	1	2	2	0	0	0	0	0	0	0	0	0	27.4	-	0	0	0	0	0	0	0	0	0	0	0	
0730	4	0	3	1	0	0	0	0	0730	0	0	0	0	1	3	0	0	0	0	0	0	0	0	0	30.5	-	0	0	0	0	0	0	0	0	0	0		
0745	4	0	4	0	0	0	0	0	0745	0	0	0	1	2	1	0	0	0	0	0	0	0	0	0	28.2	-	0	0	0	0	0	0	0	0	0	0	0	
0800	5	0	4	1	0	0	0	0	0800	0	0	1	0	2	2	0	0	0	0	0	0	0	0	0	26.4	-	0	0	0	0	0	0	0	0	0	0	0	
0815	1	0	1	0	0	0	0	0	0815	0	0	0	0	0	1	0	0	0	0	0	0	0	0	0	30.1	-	0	0	0	0	0	0	0	0	0	0	0	
0830	1	0	0	1	0	0	0	0	0830	0	0	0	1	0	0	0	0	0	0	0	0	0	0	0	24.5	-	0	0	0	0	0	0	0	0	0	0		
0845	4	0	2	1	1	0	0	0	0845	0	0	1	0	2	1	0	0	0	0	0	0	0	0	0	25.7	-	0	0	0	0	0	0	0	0	0	0	0	
0900	5	0	6	0	0	0	0	0	0900	0	0	0	0	3	1	1	0	0	0	0	0	0	0	0	30.1	-	0	0	0	0	0	0	0	0	0	0	0	
0915	4	0	4	0	0	0	0	0	0915	0	0	0	0	0	1	3	0	0	0	0	0	0	0	0	36.7	-	0	0	0	0	0	0	0	0	0	0	0	
0930	6	0	6	0	0	0	0	0	0930	0	0	0	2	1	2	0	1	0	0	0	0	0	0	0	29.8	-	0	0	0	0	0	0	0	0	0	0	0	0
0945	4	0	3	1	0	0	0	0	0945	0	0	1	0	2	2	0	0	0	0	0	0	0	0	0	28.9	-	0	0	0	0	0	0	0	0	0	0	0	0
1000	7	0	0	0	0	0	0	0	1000	0	0	0	3	1	2	1	0	0	0	0	0	0	0	0	28.2	-	0	0	0	0	0	0	0	0	0	0	0	0
1015	9	0	9	0	0	0	0	0	1015	0	0	1	0	3	4	1	0	0	0	0	0	0	0	0	30	-	0	0	0	0	0	0	0	0	0	0	0	
1030	4	0	4	0	0	0	0	0	1030	0	0	0	1	2	1	0	0	0	0	0	0	0	0	0	28.6	-	0	0	0	0	0	0	0	0	0	0	0	0
1045	8	0	7	1	0	0	0	0	1045	0	0	1	0	4	1	1	0	0	0	0	0	0	0	0	31.7	-	0	0	0	0	0	0	0	0	0	0	0	0
1100	9	0	9	0	0	0	0	0	1100	0	0	3	2	2	0	2	0	0	0	0	0	0	0	0	26.1	-	0	0	0	0	0	0	0	0	0	0	0	0
1115	8	2	6	0	0	0	0	0	1115	0	1	0	0	5	1	1	0	0	0	0	0	0	0	0	27.7	-	0	0	0	0	0	0	0	0	0	0	0	0
1130	9	0	8	1	0	0	0	0	1130	0	0	0	1	4	2	0	0	0	0	0	0	0	0	0	31.2	-	0	0	0	0	0	0	0	0	0	0	0	0
1145	5	0	5	0	0	0	0	0	1145	0	0	0	0	1	2	2	0	0	0	0	0	0	0	0	33.7	-	0	0	0	0	0	0	0	0	0	0	0	0
1200	8	0	7	1	0	0	0	0	1200	0	0	0	2	3	0	3	0	0	0	0	0	0	0	0	29.9	-	0	0	0	0	0	0	0	0	0	0	0	0
1215	12	0	11	1	0	0	0	0	1215	0	0	0	0	6	2	2	2	0	0	0	0	0	0	0	31.9	40.9	0	0	0	0	0	0	0	0	0	0	0	0
1230	20	0	19	1	0	0	0	0	1230	0	0	0	0	8</																								

31 October 2022

Time [-]	Total	Cls 1	Cls 2	Cls 3	Cls 4	Cls 5	Cls 6	Fix1	Time [-]	Vbin 0-10	Vbin 10-15	Vbin 15-20	Vbin 20-25	Vbin 25-30	Vbin 30-35	Vbin 35-40	Vbin 40-45	Vbin 45-50	Vbin 50-60	Vbin 60-70	Vbin 70-80	Vbin 80-90	Vbin 90-100	Mean	Vop 85	PSL 60	PSL% 60	ISL1 68 ACPO	ISL1% 68 ACPO	ISL2 75 DFT	ISL2% 75 DFT				
0000	0	0	0	0	0	0	0	0	0000	0	0	0	0	0	0	0	0	0	0	0	0	0	0	0	0	0	0	0	0	0	0				
0015	0	0	0	0	0	0	0	0	0015	0	0	0	0	0	0	0	0	0	0	0	0	0	0	0	0	0	0	0	0	0	0	0			
0030	1	0	1	0	0	0	0	0	0030	0	0	0	0	0	1	0	0	0	0	0	0	0	0	0	0	28.5	-	0	0	0	0	0	0		
0045	0	0	0	0	0	0	0	0	0045	0	0	0	0	0	0	0	0	0	0	0	0	0	0	0	0	-	0	0	0	0	0	0			
0100	0	0	0	0	0	0	0	0	0100	0	0	0	0	0	0	0	0	0	0	0	0	0	0	0	0	-	0	0	0	0	0	0	0		
0115	0	0	0	0	0	0	0	0	0115	0	0	0	0	0	0	0	0	0	0	0	0	0	0	0	0	-	0	0	0	0	0	0	0		
0130	0	0	0	0	0	0	0	0	0130	0	0	0	0	0	0	0	0	0	0	0	0	0	0	0	0	-	0	0	0	0	0	0	0		
0145	0	0	0	0	0	0	0	0	0145	0	0	0	0	0	0	0	0	0	0	0	0	0	0	0	0	-	0	0	0	0	0	0	0		
0200	0	0	0	0	0	0	0	0	0200	0	0	0	0	0	0	0	0	0	0	0	0	0	0	0	0	-	0	0	0	0	0	0	0		
0215	0	0	0	0	0	0	0	0	0215	0	0	0	0	0	0	0	0	0	0	0	0	0	0	0	0	-	0	0	0	0	0	0	0		
0230	0	0	0	0	0	0	0	0	0230	0	0	0	0	0	0	0	0	0	0	0	0	0	0	0	0	-	0	0	0	0	0	0	0		
0245	0	0	0	0	0	0	0	0	0245	0	0	0	0	0	0	0	0	0	0	0	0	0	0	0	0	-	0	0	0	0	0	0	0		
0300	0	0	0	0	0	0	0	0	0300	0	0	0	0	0	0	0	0	0	0	0	0	0	0	0	0	-	0	0	0	0	0	0	0		
0315	1	0	0	1	0	0	0	0	0315	0	0	0	0	1	0	0	0	0	0	0	0	0	0	0	0	26.4	-	0	0	0	0	0	0	0	
0330	0	0	0	0	0	0	0	0	0330	0	0	0	0	0	0	0	0	0	0	0	0	0	0	0	0	-	0	0	0	0	0	0	0		
0345	0	0	0	0	0	0	0	0	0345	0	0	0	0	0	0	0	0	0	0	0	0	0	0	0	0	-	0	0	0	0	0	0	0	0	
0400	0	0	0	0	0	0	0	0	0400	0	0	0	0	0	0	0	0	0	0	0	0	0	0	0	0	-	0	0	0	0	0	0	0	0	
0415	1	0	1	0	0	0	0	0	0415	0	0	0	1	0	0	0	0	0	0	0	0	0	0	0	0	21	-	0	0	0	0	0	0	0	
0430	0	0	0	0	0	0	0	0	0430	0	0	0	0	0	0	0	0	0	0	0	0	0	0	0	0	-	0	0	0	0	0	0	0	0	
0445	0	0	0	0	0	0	0	0	0445	0	0	0	0	0	0	0	0	0	0	0	0	0	0	0	0	-	0	0	0	0	0	0	0	0	
0500	1	0	0	0	0	1	0	0	0500	0	0	0	1	0	0	0	0	0	0	0	0	0	0	0	0	23.8	-	0	0	0	0	0	0	0	
0515	0	0	0	0	0	0	0	0	0515	0	0	0	0	0	0	0	0	0	0	0	0	0	0	0	0	-	0	0	0	0	0	0	0	0	
0530	0	0	0	0	0	0	0	0	0530	0	0	0	0	0	0	0	0	0	0	0	0	0	0	0	0	-	0	0	0	0	0	0	0	0	
0545	1	0	1	0	0	0	0	0	0545	0	0	0	0	0	1	0	0	0	0	0	0	0	0	0	0	0	34.2	-	0	0	0	0	0	0	0
0600	5	0	4	1	0	0	0	0	0600	0	0	0	0	4	1	0	0	0	0	0	0	0	0	0	0	28.1	-	0	0	0	0	0	0	0	
0615	3	1	0	1	0	1	0	0	0615	0	0	0	1	1	0	0	0	0	0	0	0	0	0	0	0	0	28.9	-	0	0	0	0	0	0	0
0630	6	0	3	2	1	0	0	0	0630	0	0	0	0	3	2	1	0	0	0	0	0	0	0	0	0	0	30.2	-	0	0	0	0	0	0	0
0645	7	0	6	0	1	0	0	0	0645	0	0	0	0	5	1	1	0	0	0	0	0	0	0	0	0	0	30	-	0	0	0	0	0	0	0
0700	10	1	8	0	1	0	0	0	0700	0	1	0	1	0	3	5	0	0	0	0	0	0	0	0	0	0	31.9	-	0	0	0	0	0	0	0
0715	18	0	16	1	1	0	0	0	0715	0	0	0	0	4	6	1	0	0	0	0	0	0	0	0	0	0	33.1	36.5	0	0	0	0	0	0	0
0730	17	0	16	1	0	0	0	0	0730	0	0	0	0	4	5	8	0	0	0	0	0	0	0	0	0	0	33.4	37.7	0	0	0	0	0	0	0
0745	18	0	18	0	0	0	0	0	0745	0	0	1	1	4	7	5	0	0	0	0	0	0	0	0	0	0	31.4	37.9	0	0	0	0	0	0	0
0800	29	0	28	2	1	0	0	0	0800	0	0	1	4	4	12	5	3	0	0	0	0	0	0	0	0	0	31.9	38.1	0	0	0	0	0	0	0
0815	33	0	29	3	1	0	0	0	0815	0	0	0	2	10	10	10	1	0	0	0	0	0	0	0	0	0	32.1	37.3	0	0	0	0	0	0	0
0830	55	0	48	5	2	0	0	0	0830	0	0	1	3	20	21	8	2	0	0	0	0	0	0	0	0	0	31.1	36.5	0	0	0	0	0	0	0
0845	18	2	12	3	1	0	0	0	0845	0	2	1	1	7	5	1	1	0	0	0	0	0	0	0	0	0	28.2	34.7	0	0	0	0	0	0	0
0900	16	0	13	1	2	0	0	0	0900	0	0	0	1	3	8	3	1	0	0	0	0	0	0	0	0	0	32.2	36.1	0	0	0	0	0	0	0
0915	10	0	7	1	2	0	0	0	0915	0	0	0	1	3	2	4	0	0	0	0	0	0	0	0	0	0	32.5	-	0	0	0	0	0	0	0
0930	13	0	11	1	1	0	0	0	0930	0	0	1	2	5	3	1	1	0	0	0	0	0	0	0	0	0	28.3	36	0	0	0	0	0	0	0
0945	9	0	6	2	1	0	0	0	0945	0	0	1	2	2	4	0	0	0	0	0	0	0	0	0	0	0	26.9	-	0	0	0	0	0	0	0
1000	9	1	5	3	0	0	0	0	1000	0	1	1	1	3	2	1	0	0	0	0	0	0	0	0	0	0	25.2	-	0	0	0	0	0	0	0
1015	12	0	9	1	1	1	0	0	1015	0	0	0	2	0	6	4	0	0	0	0	0	0	0	0	0	0	32.7	37.4	0	0	0	0	0	0	0
1030	14	0	8	3	2	1	0	0	1030	1	0	1	3	3	5	1	0	0	0	0	0	0	0	0	0	0	26.5	32.7	0	0	0	0	0	0	0
1045	8	0	0	0	0	0	0	0	1045	0	0	0	2	3	2	0	0	0	0	0	0	0	0	0	0	0	27.9	-	0	0	0	0	0	0	0
1100	5	0	3	1	1	0	0	0	1100	0	0	0	0	4	1	0	0	0	0	0	0	0	0	0	0	0	28.5	-	0	0	0	0	0	0	0
1115	6	0	3	3	0	0	0	0	1115	0	0	0	1	2	3	0	0	0	0	0	0	0	0	0	0	0	29.3	-	0	0	0	0	0	0	0
1130	6	0	5	1	0	0	0	0	1130	0	0	0	0	2	3	0	0	0	0	0	0	0	0	0	0	0	31.5	-	0	0	0	0	0	0	0
1145	8	1	5	1	0	1	0	0	1145	0	1	0	3	3	1	0	0	0	0	0	0	0	0	0	0	0	24.8	-	0	0	0	0	0	0	0
1200	17	0	14	3	0	0	0	0	1200	0	0	0	6	3	7	1	0	0	0	0	0	0	0	0	0	0	28.6	32.7	0	0	0	0	0	0	0
1215	5	0	5	0	0	0	0	0	1215	0	0	0	0	1	3	0	1	0	0	0	0	0	0	0	0	0	33.1	-	0	0	0	0	0	0	0
1230	11	0	12	3	1	0	1	0	1230	0	0	1	1	2	1	3	0	0	0	0	0	0	0	0	0	0	29.9	38.4	0	0	0	0	0	0	0
1245	6	0	5	0	1	0	0	0	1245	0	0	1	0	3	2	0	0	0	0	0	0	0	0	0	0	0	28.4	-	0	0	0	0	0	0	0
1300	10	0	8	1	1	0	0	0	1300	0	0	0	0	4	4	2	0	0	0	0	0	0	0	0	0	0	31.2	-	0	0	0	0	0	0	0
1315	1																																		

01 November 2022

Time [-]	Total	Cls 1	Cls 2	Cls 3	Cls 4	Cls 5	Cls 6	Fix1	Time [-]	Vbin 0-10	Vbin 10-15	Vbin 15-20	Vbin 20-25	Vbin 25-30	Vbin 30-35	Vbin 35-40	Vbin 40-45	Vbin 45-50	Vbin 50-60	Vbin 60-70	Vbin 70-80	Vbin 80-90	Vbin 90-100	Mean	Vop 85	JPSL 60	JPSL% 60	ISL1 68 ACPO	ISL1% 68 ACPO	ISL2 75 DFT	ISL2% 75 DFT
0000	0	0	0	0	0	0	0	0	0000	0	0	0	0	0	0	0	0	0	0	0	0	0	0	0	0	0	0	0	0	0	0
0015	0	0	0	0	0	0	0	0	0015	0	0	0	0	0	0	0	0	0	0	0	0	0	0	0	0	0	0	0	0	0	0
0030	0	0	0	0	0	0	0	0	0030	0	0	0	0	0	0	0	0	0	0	0	0	0	0	0	0	0	0	0	0	0	0
0045	0	0	0	0	0	0	0	0	0045	0	0	0	0	0	0	0	0	0	0	0	0	0	0	0	0	0	0	0	0	0	0
0100	0	0	0	0	0	0	0	0	0100	0	0	0	0	0	0	0	0	0	0	0	0	0	0	0	0	0	0	0	0	0	0
0115	0	0	0	0	0	0	0	0	0115	0	0	0	0	0	0	0	0	0	0	0	0	0	0	0	0	0	0	0	0	0	0
0130	0	0	0	0	0	0	0	0	0130	0	0	0	0	0	0	0	0	0	0	0	0	0	0	0	0	0	0	0	0	0	0
0145	0	0	0	0	0	0	0	0	0145	0	0	0	0	0	0	0	0	0	0	0	0	0	0	0	0	0	0	0	0	0	0
0200	0	0	0	0	0	0	0	0	0200	0	0	0	0	0	0	0	0	0	0	0	0	0	0	0	0	0	0	0	0	0	0
0215	0	0	0	0	0	0	0	0	0215	0	0	0	0	0	0	0	0	0	0	0	0	0	0	0	0	0	0	0	0	0	0
0230	0	0	0	0	0	0	0	0	0230	0	0	0	0	0	0	0	0	0	0	0	0	0	0	0	0	0	0	0	0	0	0
0245	0	0	0	0	0	0	0	0	0245	0	0	0	0	0	0	0	0	0	0	0	0	0	0	0	0	0	0	0	0	0	0
0300	0	0	0	0	0	0	0	0	0300	0	0	0	0	0	0	0	0	0	0	0	0	0	0	0	0	0	0	0	0	0	0
0315	0	0	0	0	0	0	0	0	0315	0	0	0	0	0	0	0	0	0	0	0	0	0	0	0	0	0	0	0	0	0	0
0330	0	0	0	0	0	0	0	0	0330	0	0	0	0	0	0	0	0	0	0	0	0	0	0	0	0	0	0	0	0	0	0
0345	1	0	1	0	0	0	0	0	0345	0	0	1	0	0	0	0	0	0	0	0	0	0	0	0	0	15.6	-	0	0	0	0
0400	0	0	0	0	0	0	0	0	0400	0	0	0	0	0	0	0	0	0	0	0	0	0	0	0	0	0	0	0	0	0	0
0415	1	0	1	0	0	0	0	0	0415	0	0	1	0	0	0	0	0	0	0	0	0	0	0	0	0	19.7	-	0	0	0	0
0430	0	0	0	0	0	0	0	0	0430	0	0	0	0	0	0	0	0	0	0	0	0	0	0	0	0	0	0	0	0	0	0
0445	1	0	1	0	0	0	0	0	0445	0	0	0	0	1	0	0	0	0	0	0	0	0	0	0	0	28.6	-	0	0	0	0
0500	0	0	0	0	0	0	0	0	0500	0	0	0	0	0	0	0	0	0	0	0	0	0	0	0	0	0	0	0	0	0	0
0515	0	0	0	0	0	0	0	0	0515	0	0	0	0	0	0	0	0	0	0	0	0	0	0	0	0	0	0	0	0	0	0
0530	0	0	0	0	0	0	0	0	0530	0	0	0	0	0	0	0	0	0	0	0	0	0	0	0	0	0	0	0	0	0	0
0545	0	0	0	0	0	0	0	0	0545	0	0	0	0	0	0	0	0	0	0	0	0	0	0	0	0	0	0	0	0	0	0
0600	5	0	3	2	0	0	0	0	0600	0	0	0	2	1	2	0	0	0	0	0	0	0	0	0	0	28.2	-	0	0	0	0
0615	5	0	2	0	0	3	0	0	0615	0	0	0	2	3	0	0	0	0	0	0	0	0	0	0	0	26.7	-	0	0	0	0
0630	6	0	1	3	0	2	0	0	0630	0	0	1	0	4	1	0	0	0	0	0	0	0	0	0	0	27.6	-	0	0	0	0
0645	9	0	4	1	3	1	0	0	0645	0	0	1	0	4	3	1	0	0	0	0	0	0	0	0	0	28.5	-	0	0	0	0
0700	13	0	10	2	1	0	0	0	0700	0	0	0	0	2	6	5	0	0	0	0	0	0	0	0	0	33.6	37.5	0	0	0	0
0715	14	0	12	1	1	0	0	0	0715	0	0	0	1	0	10	3	0	0	0	0	0	0	0	0	0	33	36	0	0	0	0
0730	17	0	14	3	0	0	0	0	0730	0	0	0	0	2	10	4	1	0	0	0	0	0	0	0	0	33.6	36.7	0	0	0	0
0745	28	0	24	2	2	0	0	0	0745	0	0	0	3	5	14	6	0	0	0	0	0	0	0	0	0	30.9	36.6	0	0	0	0
0800	38	0	33	4	1	0	0	0	0800	0	0	0	0	10	17	11	0	0	0	0	0	0	0	0	0	32.2	36.5	0	0	0	0
0815	50	0	49	1	0	0	0	0	0815	0	0	0	2	16	22	10	0	0	0	0	0	0	0	0	0	31.5	35.9	0	0	0	0
0830	64	0	55	8	1	0	0	0	0830	0	0	0	5	24	24	8	3	0	0	0	0	0	0	0	0	30.8	35.4	0	0	0	0
0845	36	0	27	8	1	0	0	0	0845	0	0	2	5	15	9	4	0	1	0	0	0	0	0	0	0	29.6	34.9	0	0	0	0
0900	23	0	20	1	2	0	0	0	0900	0	0	0	2	10	9	1	1	0	0	0	0	0	0	0	0	30.6	34.5	0	0	0	0
0915	20	0	14	4	2	0	0	0	0915	0	0	1	1	4	12	2	0	0	0	0	0	0	0	0	0	30.7	34.3	0	0	0	0
0930	75	0	65	8	2	0	0	0	0930	0	0	1	7	39	17	11	0	0	0	0	0	0	0	0	0	29.5	34.3	0	0	0	0
0945	60	0	48	10	2	0	0	0	0945	0	0	0	8	17	23	10	2	0	0	0	0	0	0	0	0	31.2	36.1	0	0	0	0
1000	68	0	52	14	2	0	0	0	1000	0	0	0	9	27	27	4	1	0	0	0	0	0	0	0	0	30.1	34.1	0	0	0	0
1015	72	1	59	9	3	0	0	0	1015	0	5	3	4	32	21	7	0	0	0	0	0	0	0	0	0	28.3	34.1	0	0	0	0
1030	30	0	23	6	1	0	0	0	1030	0	0	0	3	7	13	7	0	0	0	0	0	0	0	0	0	31.3	37.2	0	0	0	0
1045	28	0	23	4	1	0	0	0	1045	0	0	1	7	11	6	3	0	0	0	0	0	0	0	0	0	28.3	33.9	0	0	0	0
07-19	636	1	528	85	22	0	0	0	07-19	0	5	8	57	221	240	96	8	1	0	0	0	0	0	0	0	30.5	35.3	0	0	0	0
06-22	661	1	538	91	25	6	0	0	06-22	0	5	10	61	233	246	97	8	1	0	0	0	0	0	0	0	30.4	35.2	0	0	0	0
06-00	661	1	538	91	25	6	0	0	06-00	0	5	10	61	233	246	97	8	1	0	0	0	0	0	0	0	30.4	35.2	0	0	0	0
06-00	664	1	541	91	25	6	0	0	06-00	0	5	12	61	234	246	97	8	1	0	0	0	0	0	0	0	30.3	35.2	0	0	0	0



Virtual Day (Partial days = 4.125)

Time [-]	Total	Cls 1	Cls 2	Cls 3	Cls 4	Cls 5	Cls 6	Fix1	Time [-]	Vbin 0	Vbin 10	Vbin 15	Vbin 20	Vbin 25	Vbin 30	Vbin 35	Vbin 40	Vbin 45	Vbin 50	Vbin 60	Vbin 70	Vbin 80	Vbin 90	Vbin 100	Mean	Vpp 85	JPSL 60	JPSL% 60	ISL1 68 ACPO	ISL1% 68 ACPO	ISL2 75 DFT	ISL2% 75 DFT
0000	1	0	1	0	0	0	0	0	0000	0	0	0	0	0	0	0	0	0	0	0	0	0	0	0	34.3	-	0	0	0	0	0	
0100	0	0	0	0	0	0	0	0	0100	0	0	0	0	0	0	0	0	0	0	0	0	0	0	0	23.7	-	0	0	0	0	0	
0200	1	0	1	0	0	0	0	0	0200	0	0	0	1	0	0	0	0	0	0	0	0	0	0	0	24	-	0	0	0	0	0	
0300	1	0	1	0	0	0	0	0	0300	0	0	0	0	0	0	0	0	0	0	0	0	0	0	0	21.9	-	0	0	0	0	0	
0400	2	0	2	1	0	0	0	0	0400	0	0	0	0	0	1	0	0	0	0	0	0	0	0	0	25.8	-	0	0	0	0	0	
0500	2	0	1	1	0	0	0	0	0500	0	0	0	1	1	1	0	0	0	0	0	0	0	0	0	27.5	-	0	0	0	0	0	
0600	16	0	11	3	1	2	0	0	0600	0	0	1	2	8	5	1	0	0	0	0	0	0	0	0	28.9	33.5	0	0	0	0	0	
0700	43	0	37	4	2	0	0	0	0700	0	0	0	3	9	18	12	1	0	0	0	0	0	0	0	32	36.9	0	0	0	0	0	
0800	79	0	68	8	2	0	0	0	0800	0	0	2	6	25	30	13	2	0	0	0	0	0	0	0	30.9	36	0	0	0	0	0	
0900	60	0	50	6	3	0	0	0	0900	0	0	2	7	21	20	9	2	0	0	0	0	0	0	0	30.3	35.4	0	0	0	0	0	
1000	68	1	54	10	2	0	0	0	1000	1	1	2	8	23	23	7	1	0	0	0	0	0	0	0	29.2	34.6	0	0	0	0	0	
1100	34	1	28	4	1	1	0	0	1100	0	1	1	4	12	10	5	1	0	0	0	0	0	0	0	29.2	34.9	0	0	0	0	0	
1200	51	1	45	4	2	0	0	0	1200	0	0	3	7	15	16	9	1	0	0	0	0	0	0	0	29.9	35.6	0	0	0	0	0	
1300	57	1	48	5	3	0	0	0	1300	0	1	3	11	21	15	5	2	0	0	0	0	0	0	0	28.8	34.7	0	0	0	0	0	
1400	49	0	45	2	2	0	0	0	1400	0	0	2	10	16	15	5	1	0	0	0	0	0	0	0	28.7	34.4	0	0	0	0	0	
1500	45	1	39	3	3	1	0	0	1500	0	0	2	8	16	14	5	1	0	0	0	0	0	0	0	29.2	34.4	0	0	0	0	0	
1600	61	0	55	5	1	0	0	0	1600	0	0	2	11	26	17	4	2	0	0	0	0	0	0	0	28.8	33.4	0	0	0	0	0	
1700	50	2	45	3	1	0	0	0	1700	0	1	3	9	18	14	5	0	1	0	0	0	0	0	0	28.6	34.4	0	0	0	0	0	
1800	29	0	26	2	1	0	0	0	1800	0	0	2	6	10	6	4	1	0	0	0	0	0	0	0	28.3	35.3	0	0	0	0	0	
1900	26	1	25	1	0	0	0	0	1900	0	1	1	6	8	7	3	1	0	0	0	0	0	0	0	28.5	34.5	0	0	0	0	0	
2000	13	0	12	0	0	0	0	0	2000	0	0	1	3	6	1	1	2	0	0	0	0	0	0	0	28.9	39	0	0	0	0	0	
2100	10	0	9	1	0	0	0	0	2100	0	0	1	1	5	1	1	0	0	0	0	0	0	0	0	27.5	-	0	0	0	0	0	
2200	4	0	4	0	0	0	0	0	2200	0	0	0	0	1	1	1	0	0	0	0	0	0	0	0	29	-	0	0	0	0	0	
2300	1	0	1	0	0	0	0	0	2300	0	0	0	0	0	0	1	0	0	0	0	0	0	0	0	38.2	-	0	0	0	0	0	

Virtual Week (Partial weeks = 0.714286)

Time [-]	Total	Cls 1	Cls 2	Cls 3	Cls 4	Cls 5	Cls 6	Fix1	Time [-]	Vbin 0	Vbin 10	Vbin 15	Vbin 20	Vbin 25	Vbin 30	Vbin 35	Vbin 40	Vbin 45	Vbin 50	Vbin 60	Vbin 70	Vbin 80	Vbin 90	Vbin 100	Mean	Vpp 85	JPSL 60	JPSL% 60	ISL1 68 ACPO	ISL1% 68 ACPO	ISL2 75 DFT	ISL2% 75 DFT
Mon	705	8	584	64	40	7	2	Mon	1	10	29	82	231	232	102	17	1	0	0	0	0	0	0	0	29.8	35.4	0	0	0	0	0	
Tue	664	1	541	91	25	6	0	Tue	0	5	12	61	234	246	97	8	1	0	0	0	0	0	0	0	30.3	35.2	0	0	0	0	0	
Wed	0	0	0	0	0	0	0	Wed	0	0	0	0	0	0	0	0	0	0	0	0	0	0	0	0	-	-	0	0	0	0	0	
Thu	0	0	0	0	0	0	0	Thu	0	0	0	0	0	0	0	0	0	0	0	0	0	0	0	0	-	-	0	0	0	0	0	
Fri	537	10	441	51	30	2	3	Fri	0	3	19	80	176	172	71	15	1	0	0	0	0	0	0	0	29.7	35.4	0	0	0	0	0	
ISat	508	8	465	30	3	1	1	ISat	2	4	20	89	174	140	63	10	5	1	0	0	0	0	0	0	29.2	35.1	0	0	0	0	0	
ISun	599	5	563	28	3	0	0	ISun	3	4	34	122	217	139	64	15	1	0	0	0	0	0	0	0	28.4	34.1	0	0	0	0	0	

Grand Total

Time [-]	Total	Cls 1	Cls 2	Cls 3	Cls 4	Cls 5	Cls 6	Fix1	Time [-]	Vbin 0	Vbin 10	Vbin 15	Vbin 20	Vbin 25	Vbin 30	Vbin 35	Vbin 40	Vbin 45	Vbin 50	Vbin 60	Vbin 70	Vbin 80	Vbin 90	Vbin 100	Mean	Vpp 85	JPSL 60	JPSL% 60	ISL1 68 ACPO	ISL1% 68 ACPO	ISL2 75 DFT	ISL2% 75 DFT
--	3013	32	2594	264	101	16	6	--	--	6	26	114	434	1632	929	397	65	9	1	0	0	0	0	0	0	29.5	35.1	0	0	0	0	0

**Advanced Transport Research COBA**

Report Id - CustomList-866  
 Site Name - 33833-002  
 Description - HILLFIELD LANE SOUTH [60M]  
 Direction - North

28 October 2022

Time [-]	Total	Cls 1	Cls 2	Cls 3	Cls 4	Cls 5	Cls 6	Fix1	Time [-]	Vbin 0	Vbin 10	Vbin 15	Vbin 20	Vbin 25	Vbin 30	Vbin 35	Vbin 40	Vbin 45	Vbin 50	Vbin 60	Vbin 70	Vbin 80	Vbin 90	Mean	Vpp 85	JPSL 60	JPSL% 60	JSL1 68 ACPO	JSL1% 68 ACPO	JSL2 75 DFT	JSL2% 75 DFT		
0800	13	0	10	1	2	0	0	0	0800	0	0	0	0	1	4	5	1	0	0	0	0	0	0	29.4	35.8	0	0	0	0	0	0		
0815	11	0	8	3	0	0	0	0	0815	0	0	1	0	4	5	0	1	0	0	0	0	0	0	0	30.3	35	0	0	0	0	0	0	
0830	11	0	10	1	0	0	0	0	0830	0	0	0	0	2	3	5	1	0	0	0	0	0	0	0	34.6	39.7	0	0	0	0	0	0	
0845	4	0	4	0	0	0	0	0	0845	0	0	0	0	1	2	1	0	0	0	0	0	0	0	0	32.9	-	0	0	0	0	0	0	
0900	11	0	10	1	0	0	0	0	0900	0	0	0	0	3	5	2	1	0	0	0	0	0	0	0	33.1	39.5	0	0	0	0	0	0	
0915	3	0	3	0	0	0	0	0	0915	0	0	0	0	0	2	1	0	0	0	0	0	0	0	0	34.6	-	0	0	0	0	0	0	
0930	7	0	6	1	0	0	0	0	0930	0	0	0	0	4	3	0	0	0	0	0	0	0	0	0	30.4	-	0	0	0	0	0	0	
0945	7	0	6	0	1	0	0	0	0945	0	0	0	0	2	2	1	1	1	0	0	0	0	0	0	35	-	0	0	0	0	0	0	
1000	10	0	9	1	0	0	0	0	1000	0	0	0	0	1	4	2	2	1	0	0	0	0	0	0	36.2	-	0	0	0	0	0	0	
1015	20	0	16	4	0	0	0	0	1015	0	0	0	1	10	5	4	0	0	0	0	0	0	0	0	30.5	36.8	0	0	0	0	0	0	
1030	10	0	8	1	0	1	0	0	1030	0	0	1	2	4	2	1	0	0	0	0	0	0	0	0	27.8	-	0	0	0	0	0	0	
1045	8	0	8	0	0	0	0	0	1045	1	0	1	0	2	4	0	0	0	0	0	0	0	0	0	26.9	-	0	0	0	0	0	0	
1100	10	0	9	1	0	0	0	0	1100	0	0	0	0	2	6	2	0	0	0	0	0	0	0	0	32.8	-	0	0	0	0	0	0	
1115	9	0	7	2	0	0	0	0	1115	0	0	0	0	2	4	2	1	0	0	0	0	0	0	0	34.1	-	0	0	0	0	0	0	
1130	11	0	10	1	0	0	0	0	1130	0	0	0	0	2	4	2	3	0	0	0	0	0	0	0	35.2	41.2	0	0	0	0	0	0	
1145	13	0	12	0	0	1	0	0	1145	0	0	0	0	1	8	3	1	0	0	0	0	0	0	0	34.5	38.8	0	0	0	0	0	0	
1200	7	0	7	0	0	0	0	0	1200	0	0	0	0	0	1	4	2	0	0	0	0	0	0	0	38.8	-	0	0	0	0	0	0	
1215	14	0	11	3	0	0	0	0	1215	0	0	0	0	2	4	6	0	0	0	0	0	0	0	0	34.8	39.6	0	0	0	0	0	0	
1230	12	0	11	1	0	0	0	0	1230	0	0	0	0	0	9	3	0	0	0	0	0	0	0	0	33.8	36.9	0	0	0	0	0	0	
1245	7	1	6	0	0	0	0	0	1245	0	2	0	0	2	2	1	0	0	0	0	0	0	0	0	26.1	-	0	0	0	0	0	0	
1300	11	0	8	3	0	0	0	0	1300	0	0	0	0	1	2	6	0	2	0	0	0	0	0	0	37.4	46.1	0	0	0	0	0	0	
1315	9	0	6	2	1	0	0	0	1315	0	0	0	1	3	2	2	1	0	0	0	0	0	0	0	32.5	-	0	0	0	0	0	0	
1330	7	0	6	1	0	0	0	0	1330	0	0	0	0	1	2	1	3	0	0	0	0	0	0	0	36.9	-	0	0	0	0	0	0	
1345	11	0	10	0	1	0	0	0	1345	0	0	0	1	2	3	5	0	0	0	0	0	0	0	0	33.3	38.3	0	0	0	0	0	0	
1400	6	0	6	0	0	0	0	0	1400	0	0	0	0	2	2	2	0	0	0	0	0	0	0	0	30.6	-	0	0	0	0	0	0	
1415	9	0	6	2	1	0	0	0	1415	0	0	0	1	1	2	4	1	0	0	0	0	0	0	0	34.5	-	0	0	0	0	0	0	
1430	4	0	4	0	0	0	0	0	1430	0	0	0	0	0	1	1	2	0	0	0	0	0	0	0	38	-	0	0	0	0	0	0	
1445	6	0	5	1	0	0	0	0	1445	0	0	0	0	3	2	1	0	0	0	0	0	0	0	0	30.6	-	0	0	0	0	0	0	
1500	17	0	14	2	0	1	0	0	1500	0	0	0	0	7	5	2	3	0	0	0	0	0	0	0	32.3	40.6	0	0	0	0	0	0	
1515	5	0	5	0	0	0	0	0	1515	0	0	0	0	1	1	2	1	0	0	0	0	0	0	0	34.9	-	0	0	0	0	0	0	
1530	9	0	9	0	0	0	0	0	1530	0	0	0	0	1	3	2	1	1	0	1	0	0	0	0	33.8	-	0	0	0	0	0	0	
1545	8	0	8	0	0	0	0	0	1545	0	0	0	0	0	2	5	1	0	0	0	0	0	0	0	36.7	-	0	0	0	0	0	0	
1600	9	0	7	2	0	0	0	0	1600	0	0	0	0	3	4	1	0	1	0	0	0	0	0	0	34.2	-	0	0	0	0	0	0	
1615	5	0	5	0	0	0	0	0	1615	0	0	0	0	3	0	2	0	0	0	0	0	0	0	0	31.7	-	0	0	0	0	0	0	
1630	6	0	6	0	0	0	0	0	1630	0	0	0	0	1	2	3	0	0	0	0	0	0	0	0	33.8	-	0	0	0	0	0	0	
1645	8	0	7	1	0	0	0	0	1645	0	0	0	0	1	6	0	1	0	0	0	0	0	0	0	33	-	0	0	0	0	0	0	
1700	6	0	6	0	0	0	0	0	1700	0	0	0	1	3	2	0	0	0	0	0	0	0	0	0	29.1	-	0	0	0	0	0	0	
1715	10	0	9	1	0	0	0	0	1715	0	0	0	1	6	1	1	1	0	0	0	0	0	0	0	30	-	0	0	0	0	0	0	
1730	8	0	8	0	0	0	0	0	1730	0	0	0	6	1	1	0	0	0	0	0	0	0	0	0	24.7	-	0	0	0	0	0	0	
1745	10	0	10	0	0	0	0	0	1745	0	1	0	0	1	4	4	0	0	0	0	0	0	0	0	32	-	0	0	0	0	0	0	
1800	16	0	14	2	0	0	0	0	1800	0	0	1	0	0	8	3	2	1	1	0	0	0	0	0	36.3	46.1	0	0	0	0	0	0	
1815	6	0	5	1	0	0	0	0	1815	0	0	0	0	1	3	2	0	0	0	0	0	0	0	0	34.1	-	0	0	0	0	0	0	
1830	3	0	3	0	0	0	0	0	1830	0	0	0	0	1	1	1	0	0	0	0	0	0	0	0	32.7	-	0	0	0	0	0	0	
1845	0	0	0	0	0	0	0	0	1845	0	0	0	0	0	0	0	0	0	0	0	0	0	0	0	-	-	0	0	0	0	0	0	
1900	2	0	2	0	0	0	0	0	1900	0	0	0	0	0	2	0	0	0	0	0	0	0	0	0	31.6	-	0	0	0	0	0	0	
1915	2	0	2	0	0	0	0	0	1915	0	0	0	0	0	1	1	0	0	0	0	0	0	0	0	35.2	-	0	0	0	0	0	0	
1930	1	0	1	0	0	0	0	0	1930	0	0	0	0	0	1	0	0	0	0	0	0	0	0	0	30.4	-	0	0	0	0	0	0	
1945	1	0	1	0	0	0	0	0	1945	0	0	0	0	0	0	0	1	0	0	0	0	0	0	0	42.3	-	0	0	0	0	0	0	
2000	0	0	0	0	0	0	0	0	2000	0	0	0	0	0	0	0	0	0	0	0	0	0	0	0	-	-	0	0	0	0	0	0	
2015	5	0	5	0	0	0	0	0	2015	0	0	0	0	2	0	2	1	0	0	0	0	0	0	0	0	34.5	-	0	0	0	0	0	0
2030	1	0	1	0	0	0	0	0	2030	0	0	0	0	0	0	0	0	1	0	0	0	0	0	0	46.4	-	0	0	0	0	0	0	
2045	2	1	1	0	0	0	0	0	2045	0	0	0	0	0	1	0	0	0	0	0	0	0	0	0	28.8	-	0	0	0	0	0	0	
2100	3	0	3	0	0	0	0	0	2100	0	0	0	0	1	1	1	0	0	0	0	0	0	0	0	32	-	0	0	0	0	0	0	
2115	1	0	0	1	0	0	0	0	2115	0	0	0	0	0	0	0	1	0	0	0	0	0	0	0	43.7	-	0	0	0	0	0	0	
2130	1	0	0	0	0	1	0	0	2130	0	0	0	0	1	0	0	0	0	0	0	0	0	0	0	28.7	-	0	0	0	0	0	0	
2145	1	0	1	0	0	0	0	0	2145	0	0	0	0	0	0	1	0	0	0	0	0	0	0	0	35.8	-							

29 October 2022

Time [-]	Total	Cls 1	Cls 2	Cls 3	Cls 4	Cls 5	Cls 6	Fix1	Time [-]	Vbin 0-10	Vbin 10-15	Vbin 15-20	Vbin 20-25	Vbin 25-30	Vbin 30-35	Vbin 35-40	Vbin 40-45	Vbin 45-50	Vbin 50-60	Vbin 60-70	Vbin 70-80	Vbin 80-90	Vbin 90-100	Mean	Vop 85	PSL 60	PSL% 60	ISL1 68 ACPO	ISL1% 68 ACPO	ISL2 75 DFT	ISL2% 75 DFT		
0000	2	0	2	0	0	0	0	0	0000	0	0	0	0	0	1	1	0	0	0	0	0	0	0	44.1	0	0	0	0	0	0	0		
0015	1	0	1	0	0	0	0	0	0015	0	0	0	0	0	0	0	0	0	0	0	0	0	0	32.5	0	0	0	0	0	0	0		
0030	0	0	0	0	0	0	0	0	0030	0	0	0	0	0	0	0	0	0	0	0	0	0	0	0	0	0	0	0	0	0	0		
0045	0	0	0	0	0	0	0	0	0045	0	0	0	0	0	0	0	0	0	0	0	0	0	0	0	0	0	0	0	0	0	0	0	
0100	1	0	0	0	0	0	0	0	0100	0	0	0	0	0	1	0	0	0	0	0	0	0	0	0	38.7	0	0	0	0	0	0	0	
0115	0	0	0	0	0	0	0	0	0115	0	0	0	0	0	0	0	0	0	0	0	0	0	0	0	0	0	0	0	0	0	0	0	
0130	0	0	0	0	0	0	0	0	0130	0	0	0	0	0	0	0	0	0	0	0	0	0	0	0	0	0	0	0	0	0	0	0	
0145	1	0	13	0	0	0	0	0	0145	0	0	0	1	0	5	5	0	0	0	0	0	0	0	0	23	0	0	0	0	0	0	0	
0200	0	0	0	0	0	0	0	0	0200	0	0	0	0	0	0	0	0	0	0	0	0	0	0	0	0	0	0	0	0	0	0	0	
0215	0	0	0	0	0	0	0	0	0215	0	0	0	0	0	0	0	0	0	0	0	0	0	0	0	0	0	0	0	0	0	0	0	
0230	0	0	0	0	0	0	0	0	0230	0	0	0	0	0	0	0	0	0	0	0	0	0	0	0	0	0	0	0	0	0	0	0	
0245	0	0	0	0	0	0	0	0	0245	0	0	0	0	0	0	1	0	0	0	0	0	0	0	0	0	0	0	0	0	0	0	0	0
0300	3	0	3	0	0	0	0	0	0300	0	0	0	0	0	2	1	0	0	0	0	0	0	0	0	33.3	0	0	0	0	0	0	0	0
0315	0	0	0	0	0	0	0	0	0315	0	0	0	0	0	0	0	0	0	0	0	0	0	0	0	0	0	0	0	0	0	0	0	0
0330	2	0	2	0	0	0	0	0	0330	0	0	0	1	0	0	0	0	0	0	0	0	0	0	0	28.6	0	0	0	0	0	0	0	0
0345	2	0	2	0	0	0	0	0	0345	0	0	0	0	0	1	1	0	0	0	0	0	0	0	0	33.5	0	0	0	0	0	0	0	0
0400	0	0	0	0	0	0	0	0	0400	0	0	0	0	0	0	0	0	0	0	0	0	0	0	0	0	0	0	0	0	0	0	0	0
0415	2	0	2	0	0	0	0	0	0415	0	0	0	1	0	0	1	0	0	0	0	0	0	0	0	34.7	0	0	0	0	0	0	0	0
0430	0	0	0	0	0	0	0	0	0430	0	0	0	0	0	2	0	0	0	0	0	0	0	0	0	0	0	0	0	0	0	0	0	0
0445	5	0	1	4	0	0	0	0	0445	0	0	0	0	2	2	0	1	0	0	0	0	0	0	0	32.1	0	0	0	0	0	0	0	0
0500	0	0	0	0	0	0	0	0	0500	0	0	0	0	0	0	0	0	0	0	0	0	0	0	0	0	0	0	0	0	0	0	0	0
0515	3	0	2	1	0	0	0	0	0515	0	0	1	0	1	1	0	0	0	0	0	0	0	0	0	31.3	0	0	0	0	0	0	0	0
0530	3	0	3	0	0	0	0	0	0530	0	0	1	0	1	1	0	0	0	0	0	0	0	0	0	31.4	0	0	0	0	0	0	0	0
0545	11	0	11	0	0	0	0	0	0545	0	0	0	1	1	6	3	0	0	0	0	0	0	0	0	32.5	36.3	0	0	0	0	0	0	0
0600	5	0	4	1	0	0	0	0	0600	0	0	0	0	0	4	1	0	0	0	0	0	0	0	0	33.8	0	0	0	0	0	0	0	0
0615	2	0	2	0	0	0	0	0	0615	0	0	0	0	1	0	0	0	0	0	0	0	0	0	0	33.8	0	0	0	0	0	0	0	0
0630	3	0	3	0	0	0	0	0	0630	0	0	0	0	0	3	0	0	0	0	0	0	0	0	0	33.4	0	0	0	0	0	0	0	0
0645	5	0	4	1	0	0	0	0	0645	0	0	0	0	1	1	2	1	0	0	0	0	0	0	0	35.1	0	0	0	0	0	0	0	0
0700	3	0	2	1	0	0	0	0	0700	0	0	0	0	1	2	0	0	0	0	0	0	0	0	0	30.2	0	0	0	0	0	0	0	0
0715	3	0	3	0	0	0	0	0	0715	0	0	0	0	0	2	1	0	0	0	0	0	0	0	0	33.5	0	0	0	0	0	0	0	0
0730	6	0	3	2	1	0	0	0	0730	0	0	0	0	0	3	3	0	0	0	0	0	0	0	0	34.5	0	0	0	0	0	0	0	0
0745	14	0	12	2	0	0	0	0	0745	0	0	0	0	4	5	5	0	0	0	0	0	0	0	0	32.3	36.5	0	0	0	0	0	0	0
0800	7	0	7	0	0	0	0	0	0800	0	0	1	1	1	1	0	1	1	0	0	0	0	0	0	32.5	0	0	0	0	0	0	0	0
0815	5	0	3	2	0	0	0	0	0815	0	0	0	0	0	1	3	1	0	0	0	0	0	0	0	37.7	0	0	0	0	0	0	0	0
0830	8	0	7	1	0	0	0	0	0830	0	0	0	0	1	3	3	1	0	0	0	0	0	0	0	35	0	0	0	0	0	0	0	0
0845	6	0	5	1	0	0	0	0	0845	0	0	0	0	1	1	2	2	0	0	0	0	0	0	0	36.2	0	0	0	0	0	0	0	0
0900	3	0	3	0	0	0	0	0	0900	0	0	0	0	0	2	1	0	0	0	0	0	0	0	0	33.8	0	0	0	0	0	0	0	0
0915	7	1	6	0	0	0	0	0	0915	1	0	2	0	2	2	0	0	0	0	0	0	0	0	0	23.6	0	0	0	0	0	0	0	0
0930	6	0	6	0	0	0	0	0	0930	0	0	0	0	4	1	1	0	0	0	0	0	0	0	0	30	0	0	0	0	0	0	0	0
0945	8	0	7	1	0	0	0	0	0945	0	0	0	1	4	3	0	0	0	0	0	0	0	0	0	33.3	0	0	0	0	0	0	0	0
1000	11	1	8	2	0	0	0	0	1000	0	0	0	0	1	4	5	1	0	0	0	0	0	0	0	35.2	39.9	0	0	0	0	0	0	0
1015	4	1	3	0	0	0	0	0	1015	0	1	0	0	0	1	2	0	0	0	0	0	0	0	0	29.5	0	0	0	0	0	0	0	0
1030	10	0	10	0	0	0	0	0	1030	0	0	0	0	3	2	5	0	0	0	0	0	0	0	0	33	0	0	0	0	0	0	0	0
1045	11	0	10	0	0	0	0	0	1045	0	0	0	1	2	4	3	1	0	0	0	0	0	0	0	37.7	44.3	0	0	0	0	0	0	0
1100	6	1	4	1	0	0	0	0	1100	0	1	0	0	2	2	1	0	0	0	0	0	0	0	0	28	0	0	0	0	0	0	0	0
1115	8	0	8	0	0	0	0	0	1115	0	0	0	0	2	1	3	2	0	0	0	0	0	0	0	35.5	0	0	0	0	0	0	0	0
1130	10	0	10	0	0	0	0	0	1130	0	0	0	0	1	5	2	0	0	0	0	0	0	0	0	33.6	0	0	0	0	0	0	0	0
1145	7	0	6	0	0	0	0	0	1145	0	0	0	0	0	5	1	1	0	0	0	0	0	0	0	34.5	0	0	0	0	0	0	0	0
1200	6	0	6	0	0	0	0	0	1200	0	0	0	0	1	2	2	1	0	0	0	0	0	0	0	33.8	0	0	0	0	0	0	0	0
1215	4	0	4	0	0	0	0	0	1215	0	0	0	0	0	2	0	1	1	0	0	0	0	0	0	37.2	0	0	0	0	0	0	0	0
1230	11	0	10	0	0	0	0	0	1230	0	0	0	0	1	5	5	0	0	0	0	0	0	0	0	34.2	38.8	0	0	0	0	0	0	0
1245	12	0	11	0	0	0	0	0	1245	0	0	0	2	2	4	2	1	1	0	0	0	0	0	0	32.7	43.2	0	0	0	0	0	0	0
1300	12	0	10	1	1	0	0	0	1300	0	0	0	1	0	6	3	1	1	0	0	0	0	0	0	35.3	41.7	0	0	0	0	0	0	0
1315	7	2	5	0	0	0	0	0	1315	0	0	0	0	0	4	0	1	0	0	0	0	0	0	0	33.7	0	0	0	0	0	0	0	0
1330	3	0	3	0	0	0	0	0	1330	0	0	0	0	0	1	0	0	0	0	0	0	0	0	0	36	0	0	0	0	0	0	0	0
1345	11	0	9	2	0	0	0	0	1345	0	0	0	0	3	2	3	1	2	0														





01 November 2022

Time [-]	Total	Cls 1	Cls 2	Cls 3	Cls 4	Cls 5	Cls 6	Fix1	Time [-]	Vbin 0-10	Vbin 10-15	Vbin 15-20	Vbin 20-25	Vbin 25-30	Vbin 30-35	Vbin 35-40	Vbin 40-45	Vbin 45-50	Vbin 50-60	Vbin 60-70	Vbin 70-80	Vbin 80-90	Vbin 90-100	Mean	Vop 85	JPSL 60	JPSL% 60	ISL1 68 ACPO	ISL1% 68 ACPO	ISL2 75 DFT	ISL2% 75 DFT
0000	0	0	0	0	0	0	0	0	0000	0	0	0	0	0	0	0	0	0	0	0	0	0	0	0	-	0	0	0	0	0	
0015	0	0	0	0	0	0	0	0	0015	0	0	0	0	0	0	0	0	0	0	0	0	0	0	0	-	0	0	0	0	0	
0030	0	0	0	0	0	0	0	0	0030	0	0	0	0	0	0	0	0	0	0	0	0	0	0	0	-	0	0	0	0	0	
0045	1	0	1	0	0	0	0	0	0045	0	0	0	0	0	0	1	0	0	0	0	0	0	0	0	38	0	0	0	0	0	
0100	0	0	0	0	0	0	0	0	0100	0	0	0	0	0	0	0	0	0	0	0	0	0	0	0	-	0	0	0	0	0	
0115	0	0	0	0	0	0	0	0	0115	0	0	0	0	0	0	0	0	0	0	0	0	0	0	0	-	0	0	0	0	0	
0130	0	0	0	0	0	0	0	0	0130	0	0	0	0	0	0	0	0	0	0	0	0	0	0	0	-	0	0	0	0	0	
0145	0	0	0	0	0	0	0	0	0145	0	0	0	0	0	0	0	0	0	0	0	0	0	0	0	-	0	0	0	0	0	
0200	0	0	0	0	0	0	0	0	0200	0	0	0	0	0	0	0	0	0	0	0	0	0	0	0	-	0	0	0	0	0	
0215	0	0	0	0	0	0	0	0	0215	0	0	0	0	0	0	0	0	0	0	0	0	0	0	0	-	0	0	0	0	0	
0230	0	0	0	0	0	0	0	0	0230	0	0	0	0	0	0	0	0	0	0	0	0	0	0	0	-	0	0	0	0	0	
0245	0	0	0	0	0	0	0	0	0245	0	0	0	0	0	0	0	0	0	0	0	0	0	0	0	-	0	0	0	0	0	
0300	0	0	0	0	0	0	0	0	0300	0	0	0	0	0	0	0	0	0	0	0	0	0	0	0	-	0	0	0	0	0	
0315	0	0	0	0	0	0	0	0	0315	0	0	0	0	0	0	0	0	0	0	0	0	0	0	0	-	0	0	0	0	0	
0330	0	0	0	0	0	0	0	0	0330	0	0	0	0	0	0	0	0	0	0	0	0	0	0	0	-	0	0	0	0	0	
0345	0	0	0	0	0	0	0	0	0345	0	0	0	0	0	0	0	0	0	0	0	0	0	0	0	-	0	0	0	0	0	
0400	2	0	2	0	0	0	0	0	0400	0	0	0	0	1	0	1	0	0	0	0	0	0	0	0	33	0	0	0	0	0	
0415	3	0	3	0	0	0	0	0	0415	0	0	0	1	0	0	2	0	0	0	0	0	0	0	0	33.5	0	0	0	0	0	
0430	3	0	1	2	0	0	0	0	0430	0	0	0	0	0	1	2	0	0	0	0	0	0	0	0	35.5	0	0	0	0	0	
0445	0	0	0	0	0	0	0	0	0445	0	0	0	0	0	0	0	0	0	0	0	0	0	0	0	-	0	0	0	0	0	
0500	0	0	0	0	0	0	0	0	0500	0	0	0	0	0	0	0	0	0	0	0	0	0	0	0	-	0	0	0	0	0	
0515	1	0	1	0	0	0	0	0	0515	0	0	0	1	0	0	0	0	0	0	0	0	0	0	0	24.7	0	0	0	0	0	
0530	4	0	4	0	0	0	0	0	0530	0	0	0	0	1	1	2	0	0	0	0	0	0	0	0	32.8	0	0	0	0	0	
0545	8	0	4	3	0	1	0	0	0545	0	0	0	1	3	3	0	1	0	0	0	0	0	0	0	30.3	0	0	0	0	0	
0600	13	0	11	2	0	0	0	0	0600	0	0	0	0	3	2	8	0	0	0	0	0	0	0	0	34.4	39.1	0	0	0	0	
0615	4	0	3	1	0	0	0	0	0615	0	0	0	0	2	1	1	0	0	0	0	0	0	0	0	36.7	0	0	0	0	0	
0630	4	0	2	0	1	0	1	0	0630	0	0	0	1	0	3	0	0	0	0	0	0	0	0	0	30.3	0	0	0	0	0	
0645	16	0	15	1	0	0	0	0	0645	0	0	0	2	5	3	5	1	0	0	0	0	0	0	0	32.2	39.7	0	0	0	0	
0700	8	0	7	0	1	0	0	0	0700	0	0	0	0	2	4	1	1	0	0	0	0	0	0	0	33.2	0	0	0	0	0	
0715	5	0	4	1	0	0	0	0	0715	0	0	1	0	1	2	1	0	0	0	0	0	0	0	0	30.9	0	0	0	0	0	
0730	7	0	3	3	1	0	0	0	0730	0	0	0	0	1	3	3	0	0	0	0	0	0	0	0	33.7	0	0	0	0	0	
0745	8	0	8	0	0	0	0	0	0745	0	0	0	0	1	4	2	1	0	0	0	0	0	0	0	34.8	0	0	0	0	0	
0800	21	0	20	1	0	0	0	0	0800	0	0	0	0	3	7	7	3	1	0	0	0	0	0	0	35.6	40.9	0	0	0	0	
0815	20	0	17	2	1	0	0	0	0815	0	0	0	1	1	6	10	2	0	0	0	0	0	0	0	34.6	37.7	0	0	0	0	
0830	14	0	13	0	0	1	0	0	0830	0	0	0	3	0	8	1	1	1	0	0	0	0	0	0	32.6	39.2	0	0	0	0	
0845	15	0	11	2	1	1	0	0	0845	0	0	0	5	5	3	1	1	0	0	0	0	0	0	0	29.3	37.3	0	0	0	0	
0900	11	0	9	1	1	0	0	0	0900	0	0	0	1	2	5	1	1	1	0	0	0	0	0	0	33.8	43.5	0	0	0	0	
0915	12	0	10	2	0	0	0	0	0915	0	0	0	1	5	3	3	0	0	0	0	0	0	0	0	30.9	37	0	0	0	0	
0930	8	0	7	1	0	0	0	0	0930	0	0	0	0	2	3	2	1	0	0	0	0	0	0	0	34.6	0	0	0	0	0	
0945	7	0	6	1	0	0	0	0	0945	0	0	0	1	4	1	1	0	0	0	0	0	0	0	0	28.2	0	0	0	0	0	
1000	8	0	8	0	0	0	0	0	1000	0	1	0	0	2	4	1	0	0	0	0	0	0	0	0	30.1	0	0	0	0	0	
1015	5	1	4	0	0	0	0	0	1015	0	0	1	1	0	3	0	0	0	0	0	0	0	0	0	26.8	0	0	0	0	0	
1030	4	0	4	0	0	0	0	0	1030	0	0	0	0	1	1	2	0	0	0	0	0	0	0	0	33.6	0	0	0	0	0	
1045	4	0	4	0	0	0	0	0	1045	0	0	0	0	2	2	0	0	0	0	0	0	0	0	0	30	0	0	0	0	0	
07-19	157	1	135	14	5	2	0	0	07-19	0	1	2	13	32	59	36	11	3	0	0	0	0	0	0	32.6	38.3	0	0	0	0	
06-22	194	1	166	18	6	2	1	0	06-22	0	1	2	16	40	69	50	13	3	0	0	0	0	0	0	32.7	38.7	0	0	0	0	
06-00	194	1	166	18	6	2	1	0	06-00	0	1	2	16	40	69	50	13	3	0	0	0	0	0	0	32.7	38.7	0	0	0	0	
06-00	216	1	182	23	6	3	1	0	06-00	0	1	2	19	45	74	58	14	3	0	0	0	0	0	0	32.7	38.5	0	0	0	0	

Virtual Day (Partial days = 4.125)

Time [-]	Total	Cls 1	Cls 2	Cls 3	Cls 4	Cls 5	Cls 6	Fix1	Time [-]	Vbin 0	Vbin 10	Vbin 15	Vbin 20	Vbin 25	Vbin 30	Vbin 35	Vbin 40	Vbin 45	Vbin 50	Vbin 60	Vbin 70	Vbin 80	Vbin 90	Vbin 100	Mean	Vpp 85	JPSL 60	JPSL% 60	ISL1 68 ACPO	ISL1% 68 ACPO	ISL2 75 DFT	ISL2% 75 DFT
0000	2	0	2	0	0	0	0	0	0000	0	0	0	0	0	0	1	0	0	0	0	0	0	0	0	39.5	0	0	0	0	0	0	
0100	1	0	1	0	0	0	0	0	0100	0	0	0	0	0	0	0	0	0	0	0	0	0	0	0	33.5	0	0	0	0	0	0	
0200	1	0	1	0	0	0	0	0	0200	0	0	0	0	0	0	0	0	0	0	0	0	0	0	0	33.1	0	0	0	0	0	0	
0300	3	0	3	1	0	0	0	0	0300	0	0	0	0	1	1	1	0	0	0	0	0	0	0	0	32	0	0	0	0	0	0	
0400	7	0	6	2	0	0	0	0	0400	0	0	0	0	2	2	2	1	0	0	0	0	0	0	0	34.3	0	0	0	0	0	0	
0500	11	0	9	2	0	0	0	0	0500	0	0	0	1	2	5	3	1	0	0	0	0	0	0	0	32.4	37.6	0	0	0	0	0	
0600	25	0	21	2	1	0	0	0	0600	0	0	0	1	5	9	8	2	0	0	0	0	0	0	0	33.9	39.5	0	0	0	0	0	
0700	23	0	19	3	1	0	0	0	0700	0	0	1	0	4	10	7	1	0	0	0	0	0	0	0	32.8	37.6	0	0	0	0	0	
0800	42	0	36	5	1	1	0	0	0800	0	0	0	3	5	15	11	6	1	0	0	0	0	0	0	33.9	40	0	0	0	0	0	
0900	30	0	25	3	1	0	0	0	0900	0	0	1	1	9	11	6	2	1	0	0	0	0	0	0	31.9	37.3	0	0	0	0	0	
1000	33	1	28	3	0	1	0	0	1000	0	1	1	1	8	11	8	2	1	0	0	0	0	0	0	32.2	37.9	0	0	0	0	0	
1100	34	0	30	3	0	1	0	0	1100	0	0	0	1	7	15	8	3	1	0	0	0	0	0	0	33.2	38.9	0	0	0	0	0	
1200	43	0	40	2	1	0	0	0	1200	0	1	0	2	8	17	10	4	1	0	0	0	0	0	0	33.2	39	0	0	0	0	0	
1300	41	1	35	5	1	0	0	0	1300	0	0	1	2	7	13	13	4	2	0	0	0	0	0	0	34.1	40.1	0	0	0	0	0	
1400	33	1	28	4	0	0	0	0	1400	0	0	1	2	5	11	11	3	1	0	0	0	0	0	0	33.5	39	0	0	0	0	0	
1500	44	0	41	4	0	0	0	0	1500	0	0	0	2	12	14	10	5	1	0	0	0	0	0	0	33.3	39.9	0	0	0	0	0	
1600	38	0	35	3	1	0	0	0	1600	0	0	0	2	9	14	11	2	1	0	0	0	0	0	0	33	37.6	0	0	0	0	0	
1700	34	0	33	1	0	0	0	0	1700	0	1	1	6	9	11	5	2	1	0	0	0	0	0	0	30.3	37.8	0	0	0	0	0	
1800	25	0	23	2	0	0	0	0	1800	0	0	1	2	8	8	4	2	0	1	0	0	0	0	0	32.4	38.5	0	0	0	0	0	
1900	12	1	9	1	1	0	0	0	1900	0	0	1	1	2	3	4	1	0	0	0	0	0	0	0	32.2	39.4	0	0	0	0	0	
2000	7	0	7	0	0	0	0	0	2000	0	0	0	0	2	3	1	0	1	0	0	0	0	0	0	33	0	0	0	0	0	0	
2100	8	0	5	0	0	0	0	0	2100	0	0	0	0	1	2	2	1	0	0	0	0	0	0	0	34.8	0	0	0	0	0	0	
2200	4	0	4	0	0	0	0	0	2200	0	0	1	0	1	1	1	1	0	0	0	0	0	0	0	31.5	0	0	0	0	0	0	
2300	1	0	1	0	0	0	0	0	2300	0	0	0	0	0	0	0	0	0	0	0	0	0	0	0	34.9	0	0	0	0	0	0	

Virtual Week (Partial weeks = 0.714286)

Time [-]	Total	Cls 1	Cls 2	Cls 3	Cls 4	Cls 5	Cls 6	Fix1	Time [-]	Vbin 0	Vbin 10	Vbin 15	Vbin 20	Vbin 25	Vbin 30	Vbin 35	Vbin 40	Vbin 45	Vbin 50	Vbin 60	Vbin 70	Vbin 80	Vbin 90	Vbin 100	Mean	Vpp 85	JPSL 60	JPSL% 60	ISL1 68 ACPO	ISL1% 68 ACPO	ISL2 75 DFT	ISL2% 75 DFT
Mon	516	7	425	59	18	4	3	Mon	0	5	8	18	83	191	141	59	11	0	0	0	0	0	0	0	33.8	39.7	0	0	0	0	0	0
Tue	216	1	182	23	6	3	1	Tue	0	1	2	19	45	74	58	14	3	0	0	0	0	0	0	0	32.7	38.5	0	0	0	0	0	0
Wed	0	0	0	0	0	0	0	Wed	0	0	0	0	0	0	0	0	0	0	0	0	0	0	0	0	-	-	0	0	0	0	0	0
Thu	0	0	0	0	0	0	0	Thu	0	0	0	0	0	0	0	0	0	0	0	0	0	0	0	0	-	-	0	0	0	0	0	0
Fri	411	2	359	40	6	4	0	Fri	1	4	5	16	100	144	98	34	7	2	0	0	0	0	0	0	32.9	38.7	0	0	0	0	0	0
ISat	440	6	388	38	4	4	0	ISat	1	2	8	22	79	153	118	40	15	2	0	0	0	0	0	0	33.5	39.4	0	0	0	0	0	0
ISun	515	4	486	21	2	0	0	ISun	3	1	6	43	133	190	109	36	4	0	0	0	0	0	0	0	31.9	37.2	0	0	0	0	0	0

Grand Total

Time [-]	Total	Cls 1	Cls 2	Cls 3	Cls 4	Cls 5	Cls 6	Fix1	Time [-]	Vbin 0	Vbin 10	Vbin 15	Vbin 20	Vbin 25	Vbin 30	Vbin 35	Vbin 40	Vbin 45	Vbin 50	Vbin 60	Vbin 70	Vbin 80	Vbin 90	Vbin 100	Mean	Vpp 85	JPSL 60	JPSL% 60	ISL1 68 ACPO	ISL1% 68 ACPO	ISL2 75 DFT	ISL2% 75 DFT
--	2098	20	1842	181	36	15	4	--	--	5	13	29	116	440	742	524	163	40	4	0	0	0	0	0	33	38.8	0	0	0	0	0	0



Advanced Transport Research COBA

Report Id - CustomList-866  
Site Name - 33833-002  
Description - HILLFIELD LANE SOUTH [60M]  
Direction - South

28 October 2022

Table with 31 columns: Time, Total, Cls 1-6, Fix1, Time [-], Vbin 10-100, Mean, Vpp, PSL 60, PSL% 60, JSL1 ACPO, JSL1% ACPO, JSL2 75 DFT, JSL2% 75 DFT. Contains detailed data rows for times from 0800 to 0600.

29 October 2022

Time [-]	Total	Cls 1	Cls 2	Cls 3	Cls 4	Cls 5	Cls 6	Fix1	Time [-]	Vbin 0-10	Vbin 10-15	Vbin 15-20	Vbin 20-25	Vbin 25-30	Vbin 30-35	Vbin 35-40	Vbin 40-45	Vbin 45-50	Vbin 50-60	Vbin 60-70	Vbin 70-80	Vbin 80-90	Vbin 90-100	Mean	Vop 85	JPSL 60	JPSL% 60	ISL1 68 ACPO	ISL1% 68 ACPO	ISL2 75 DFT	ISL2% 75 DFT	
0000	2	0	2	0	0	0	0	0	0000	0	0	0	0	0	2	0	0	0	0	0	0	0	0	37.9	-	0	0	0	0	0	0	
0015	0	0	0	0	0	0	0	0	0015	0	0	0	0	0	0	0	0	0	0	0	0	0	0	0	-	-	0	0	0	0	0	0
0030	0	0	0	0	0	0	0	0	0030	0	0	0	0	0	0	0	0	0	0	0	0	0	0	0	-	-	0	0	0	0	0	0
0045	0	0	0	0	0	0	0	0	0045	0	0	0	0	0	0	0	0	0	0	0	0	0	0	0	-	-	0	0	0	0	0	0
0100	0	0	0	0	0	0	0	0	0100	0	0	0	0	0	0	0	0	0	0	0	0	0	0	0	-	-	0	0	0	0	0	0
0115	0	0	0	0	0	0	0	0	0115	0	0	0	0	0	0	0	0	0	0	0	0	0	0	0	-	-	0	0	0	0	0	0
0130	1	0	1	0	0	0	0	0	0130	0	0	0	0	1	0	0	0	0	0	0	0	0	0	0	25.1	-	0	0	0	0	0	0
0145	0	0	0	0	0	0	0	0	0145	0	0	0	0	0	0	0	0	0	0	0	0	0	0	0	-	-	0	0	0	0	0	0
0200	1	0	1	0	0	0	0	0	0200	0	0	0	1	0	0	0	0	0	0	0	0	0	0	0	20.3	-	0	0	0	0	0	0
0215	0	0	0	0	0	0	0	0	0215	0	0	0	0	0	0	0	0	0	0	0	0	0	0	0	-	-	0	0	0	0	0	0
0230	0	0	0	0	0	0	0	0	0230	0	0	0	0	0	0	0	0	0	0	0	0	0	0	0	-	-	0	0	0	0	0	0
0245	0	0	0	0	0	0	0	0	0245	0	0	0	0	0	0	0	0	0	0	0	0	0	0	0	-	-	0	0	0	0	0	0
0300	0	0	0	0	0	0	0	0	0300	0	0	0	0	0	0	0	0	0	0	0	0	0	0	0	-	-	0	0	0	0	0	0
0315	0	0	0	0	0	0	0	0	0315	0	0	0	0	0	0	0	0	0	0	0	0	0	0	0	-	-	0	0	0	0	0	0
0330	1	0	1	0	0	0	0	0	0330	0	0	0	1	0	0	0	0	0	0	0	0	0	0	0	20.9	-	0	0	0	0	0	0
0345	0	0	0	0	0	0	0	0	0345	0	0	0	0	0	0	0	0	0	0	0	0	0	0	0	-	-	0	0	0	0	0	0
0400	1	0	1	0	0	0	0	0	0400	0	0	0	0	1	0	0	0	0	0	0	0	0	0	0	27.5	-	0	0	0	0	0	0
0415	0	0	0	0	0	0	0	0	0415	0	0	0	0	0	0	0	0	0	0	0	0	0	0	0	-	-	0	0	0	0	0	0
0430	0	0	0	0	0	0	0	0	0430	0	0	0	0	0	0	0	0	0	0	0	0	0	0	0	-	-	0	0	0	0	0	0
0445	2	0	1	0	0	1	0	0	0445	0	0	1	0	1	0	0	0	0	0	0	0	0	0	0	21	-	0	0	0	0	0	0
0500	3	0	1	0	0	2	0	0	0500	0	0	0	2	1	0	0	0	0	0	0	0	0	0	0	24.9	-	0	0	0	0	0	0
0515	2	0	2	0	0	0	0	0	0515	0	0	1	0	0	0	0	0	0	0	0	0	0	0	0	21.7	-	0	0	0	0	0	0
0530	1	0	0	1	0	0	0	0	0530	0	0	0	1	0	0	0	0	0	0	0	0	0	0	0	23.9	-	0	0	0	0	0	0
0545	2	0	0	1	1	0	0	0	0545	0	0	0	0	2	0	0	0	0	0	0	0	0	0	0	27.6	-	0	0	0	0	0	0
0600	1	0	0	0	0	1	0	0	0600	0	0	0	1	0	0	0	0	0	0	0	0	0	0	0	24.5	-	0	0	0	0	0	0
0615	3	0	2	1	0	0	0	0	0615	0	1	0	0	0	0	0	0	0	0	0	0	0	0	0	27.4	-	0	0	0	0	0	0
0630	4	0	4	0	0	0	0	0	0630	1	0	0	0	1	1	0	0	0	0	0	0	0	0	0	26.8	-	0	0	0	0	0	0
0645	5	0	5	0	0	0	0	0	0645	0	0	0	0	1	3	1	0	0	0	0	0	0	0	0	31.5	-	0	0	0	0	0	0
0700	8	0	7	1	0	0	0	0	0700	0	0	0	3	0	3	2	0	0	0	0	0	0	0	0	29.2	-	0	0	0	0	0	0
0715	3	0	3	0	0	0	0	0	0715	0	0	0	0	2	1	0	0	0	0	0	0	0	0	0	26	-	0	0	0	0	0	0
0730	7	0	7	0	0	0	0	0	0730	0	0	0	0	2	2	2	1	0	0	0	0	0	0	0	34.7	-	0	0	0	0	0	0
0745	3	0	3	0	0	0	0	0	0745	0	0	0	0	1	1	1	0	0	0	0	0	0	0	0	33.3	-	0	0	0	0	0	0
0800	2	0	0	0	0	0	0	0	0800	0	0	0	0	0	1	1	0	0	0	0	0	0	0	0	35.3	-	0	0	0	0	0	0
0815	5	0	5	0	0	0	0	0	0815	0	0	0	1	1	2	1	0	0	0	0	0	0	0	0	30.9	-	0	0	0	0	0	0
0830	8	0	7	0	1	0	0	0	0830	0	0	0	0	5	2	0	1	0	0	0	0	0	0	0	30.6	-	0	0	0	0	0	0
0845	11	0	10	1	0	0	0	0	0845	0	0	0	2	1	6	2	0	0	0	0	0	0	0	0	31.3	36.4	0	0	0	0	0	0
0900	6	0	5	1	0	0	0	0	0900	0	0	0	0	3	3	0	0	0	0	0	0	0	0	0	30.7	-	0	0	0	0	0	0
0915	9	0	9	0	0	0	0	0	0915	0	0	0	0	2	4	2	1	0	0	0	0	0	0	0	33.8	-	0	0	0	0	0	0
0930	3	0	3	0	0	0	0	0	0930	0	0	0	0	2	0	1	0	0	0	0	0	0	0	0	30.1	-	0	0	0	0	0	0
0945	5	0	5	0	0	0	0	0	0945	0	0	0	0	0	1	0	0	0	0	0	0	0	0	0	31.3	-	0	0	0	0	0	0
1000	6	0	4	1	0	1	0	0	1000	0	0	1	0	2	2	0	0	0	0	1	0	0	0	0	32	-	0	0	0	0	0	0
1015	5	1	4	0	0	0	0	0	1015	0	1	0	0	3	0	1	0	0	0	0	0	0	0	0	25.2	-	0	0	0	0	0	0
1030	13	0	12	1	0	0	0	0	1030	0	0	1	0	4	5	2	1	0	0	0	0	0	0	0	31.8	38.8	0	0	0	0	0	0
1045	8	1	6	1	0	0	0	0	1045	0	0	0	0	3	4	1	0	0	0	0	0	0	0	0	28.6	-	0	0	0	0	0	0
1100	7	0	6	1	0	0	0	0	1100	0	0	0	0	2	5	0	0	0	0	0	0	0	0	0	30.6	-	0	0	0	0	0	0
1115	5	0	5	0	0	0	0	0	1115	0	0	0	0	1	2	1	1	0	0	0	0	0	0	0	33.5	-	0	0	0	0	0	0
1130	6	0	5	1	0	0	0	0	1130	0	0	0	1	2	3	0	0	0	0	0	0	0	0	0	29.7	-	0	0	0	0	0	0
1145	12	0	10	1	0	1	0	0	1145	0	2	0	1	3	4	2	0	0	0	0	0	0	0	0	28.1	39.8	0	0	0	0	0	0
1200	8	0	7	1	0	0	0	0	1200	0	0	0	1	4	3	0	0	0	0	0	0	0	0	0	29.2	-	0	0	0	0	0	0
1215	23	1	20	2	0	0	0	0	1215	0	0	1	1	11	8	2	0	0	0	0	0	0	0	0	29.8	34.8	0	0	0	0	0	0
1230	11	0	10	1	0	0	0	0	1230	0	0	0	1	3	4	1	0	0	0	0	0	0	0	0	28.1	35.1	0	0	0	0	0	0
1245	21	0	20	1	0	0	0	0	1245	0	0	0	1	2	7	6	5	0	0	0	0	0	0	0	30.4	37.2	0	0	0	0	0	0
1300	13	0	13	0	0	0	0	0	1300	0	0	0	1	1	6	4	1	0	0	0	0	0	0	0	29.1	34.3	0	0	0	0	0	0
1315	12	0	12	0	0	0	0	0	1315	0	0	0	0	7	3	1	1	0	0	0	0	0	0	0	30.1	35.4	0	0	0	0	0	0
1330	10	1	6	3	0	0	0	0	1330	0	0	0	0	3	3	0	0	0	0	0	0	0	0	0	27.3	-	0	0	0	0	0	0
1345	14	0	13	1	0	0	0	0	1345	0	0	0	4	7	2	1	0	0	0	0	0	0	0	0	27.6	33.6	0	0	0	0	0	0
1400	5	0	5	0	0	0	0	0	1400	0	0	0	0	2	1	1	0	0	0	0	0	0	0	0	29.8	-	0	0	0	0	0	0
1415																																

30 October 2022

Time	Total	Cls 1	Cls 2	Cls 3	Cls 4	Cls 5	Cls 6	Fix1	Time	Vbin 0-10	Vbin 10-15	Vbin 15-20	Vbin 20-25	Vbin 25-30	Vbin 30-35	Vbin 35-40	Vbin 40-45	Vbin 45-50	Vbin 50-60	Vbin 60-70	Vbin 70-80	Vbin 80-90	Vbin 90-100	Mean	Vop 85	PSL 60	PSL% 60	ISL1 68 ACPO	ISL1% 68 ACPO	ISL2 75 DFT	ISL2% 75 DFT
0000	0	0	0	0	0	0	0	0	0000	0	0	0	0	0	0	0	0	0	0	0	0	0	0	0	0	0	0	0	0	0	
0015	0	0	0	0	0	0	0	0	0015	0	0	0	0	0	0	0	0	0	0	0	0	0	0	0	0	0	0	0	0	0	
0030	1	0	1	0	0	0	0	0	0030	0	0	0	0	0	1	0	0	0	0	0	0	0	0	0	31.4	-	0	0	0	0	
0045	0	0	0	0	0	0	0	0	0045	0	0	0	0	0	0	0	0	0	0	0	0	0	0	0	0	0	0	0	0	0	
0100	0	0	0	0	0	0	0	0	0100	0	0	0	0	0	0	0	0	0	0	0	0	0	0	0	0	0	0	0	0	0	
0115	0	0	0	0	0	0	0	0	0115	0	0	0	0	0	0	0	0	0	0	0	0	0	0	0	0	0	0	0	0	0	
0130	0	0	0	0	0	0	0	0	0130	0	0	0	0	0	0	0	0	0	0	0	0	0	0	0	0	0	0	0	0	0	
0145	0	0	0	0	0	0	0	0	0145	0	0	0	0	0	0	0	0	0	0	0	0	0	0	0	0	0	0	0	0	0	
0200	0	0	0	0	0	0	0	0	0200	0	0	0	0	0	0	0	0	0	0	0	0	0	0	0	0	0	0	0	0	0	
0215	0	0	0	0	0	0	0	0	0215	0	0	0	0	0	0	0	0	0	0	0	0	0	0	0	0	0	0	0	0	0	
0230	1	0	0	1	0	0	0	0	0230	0	0	0	0	1	0	0	0	0	0	0	0	0	0	0	28.1	-	0	0	0	0	
0245	0	0	0	0	0	0	0	0	0245	0	0	0	0	0	0	0	0	0	0	0	0	0	0	0	0	0	0	0	0	0	
0300	0	0	0	0	0	0	0	0	0300	0	0	0	0	0	0	0	0	0	0	0	0	0	0	0	0	0	0	0	0	0	
0315	0	0	0	0	0	0	0	0	0315	0	0	0	0	0	0	0	0	0	0	0	0	0	0	0	0	0	0	0	0	0	
0330	0	0	0	0	0	0	0	0	0330	0	0	0	0	0	0	0	0	0	0	0	0	0	0	0	0	0	0	0	0	0	
0345	0	0	0	0	0	0	0	0	0345	0	0	0	0	0	0	0	0	0	0	0	0	0	0	0	0	0	0	0	0	0	0
0400	0	0	0	0	0	0	0	0	0400	0	0	0	0	0	0	0	0	0	0	0	0	0	0	0	0	0	0	0	0	0	0
0415	0	0	0	0	0	0	0	0	0415	0	0	0	0	0	0	0	0	0	0	0	0	0	0	0	0	0	0	0	0	0	0
0430	0	0	0	0	0	0	0	0	0430	0	0	0	0	0	0	0	0	0	0	0	0	0	0	0	0	0	0	0	0	0	0
0445	0	0	0	0	0	0	0	0	0445	0	0	0	0	0	0	0	0	0	0	0	0	0	0	0	0	0	0	0	0	0	0
0500	0	0	0	0	0	0	0	0	0500	0	0	0	0	0	0	0	0	0	0	0	0	0	0	0	0	0	0	0	0	0	0
0515	0	0	0	0	0	0	0	0	0515	0	0	0	0	0	0	0	0	0	0	0	0	0	0	0	0	0	0	0	0	0	0
0530	1	0	1	0	0	0	0	0	0530	0	0	0	0	1	0	0	0	0	0	0	0	0	0	0	28.4	-	0	0	0	0	
0545	1	0	1	0	0	0	0	0	0545	0	0	0	0	1	0	0	0	0	0	0	0	0	0	0	25.9	-	0	0	0	0	
0600	1	0	0	1	0	0	0	0	0600	0	0	0	0	0	1	0	0	0	0	0	0	0	0	0	30.4	-	0	0	0	0	
0615	2	0	2	0	0	0	0	0	0615	0	0	0	0	2	0	0	0	0	0	0	0	0	0	0	27.6	-	0	0	0	0	
0630	1	0	1	0	0	0	0	0	0630	0	0	0	0	0	1	0	0	0	0	0	0	0	0	0	32.3	-	0	0	0	0	
0645	0	0	0	0	0	0	0	0	0645	0	0	0	0	0	0	0	0	0	0	0	0	0	0	0	0	0	0	0	0	0	
0700	3	0	1	2	0	0	0	0	0700	0	0	0	0	2	1	0	0	0	0	0	0	0	0	0	28.9	-	0	0	0	0	
0715	3	0	1	1	0	0	0	0	0715	0	0	0	0	1	1	0	0	0	0	0	0	0	0	0	27.3	-	0	0	0	0	
0730	4	0	3	1	0	0	0	0	0730	0	0	0	0	2	2	0	0	0	0	0	0	0	0	0	30.4	-	0	0	0	0	
0745	4	0	4	0	0	0	0	0	0745	0	0	0	1	2	1	0	0	0	0	0	0	0	0	0	27.2	-	0	0	0	0	
0800	4	0	4	0	0	0	0	0	0800	0	0	0	2	2	0	0	0	0	0	0	0	0	0	0	29.7	-	0	0	0	0	
0815	0	0	0	0	0	0	0	0	0815	0	0	0	0	0	0	0	0	0	0	0	0	0	0	0	0	0	0	0	0	0	
0830	0	0	0	0	0	0	0	0	0830	0	0	0	0	0	0	0	0	0	0	0	0	0	0	0	0	0	0	0	0	0	
0845	4	0	3	0	1	0	0	0	0845	0	0	0	1	3	0	0	0	0	0	0	0	0	0	0	26.6	-	0	0	0	0	
0900	5	0	5	0	0	0	0	0	0900	0	0	0	0	2	0	0	0	0	0	0	0	0	0	0	31.2	-	0	0	0	0	
0915	4	0	4	0	0	0	0	0	0915	0	0	0	0	0	0	4	0	0	0	0	0	0	0	0	37.8	-	0	0	0	0	
0930	7	0	7	0	0	0	0	0	0930	0	0	0	1	3	0	3	0	0	0	0	0	0	0	0	31.6	-	0	0	0	0	
0945	5	0	5	0	0	0	0	0	0945	0	0	0	1	2	0	0	0	0	0	0	0	0	0	0	28.5	-	0	0	0	0	
1000	7	0	7	0	0	0	0	0	1000	0	0	0	1	2	2	0	0	0	0	0	0	0	0	0	30.7	-	0	0	0	0	
1015	7	0	7	0	0	0	0	0	1015	0	0	0	4	2	1	0	0	0	0	0	0	0	0	0	30.7	-	0	0	0	0	
1030	2	0	2	0	0	0	0	0	1030	0	0	0	0	1	0	0	0	0	0	0	0	0	0	0	39.5	-	0	0	0	0	
1045	9	0	8	1	0	0	0	0	1045	0	0	0	1	4	2	0	0	0	0	0	0	0	0	0	31.3	-	0	0	0	0	
1100	8	0	8	0	0	0	0	0	1100	0	0	0	5	2	0	1	0	0	0	0	0	0	0	0	25.9	-	0	0	0	0	
1115	7	2	5	0	0	0	0	0	1115	0	1	0	0	2	3	1	0	0	0	0	0	0	0	0	28.7	-	0	0	0	0	
1130	8	0	6	2	0	0	0	0	1130	0	0	0	0	1	5	0	0	0	0	0	0	0	0	0	33.3	-	0	0	0	0	
1145	5	0	5	0	0	0	0	0	1145	0	0	0	2	1	2	0	0	0	0	0	0	0	0	0	31.6	-	0	0	0	0	
1200	8	0	8	0	0	0	0	0	1200	0	0	0	0	4	1	2	0	0	0	0	0	0	0	0	33.4	-	0	0	0	0	
1215	14	0	12	2	0	0	0	0	1215	0	0	0	0	5	4	2	3	0	0	0	0	0	0	0	33.4	41	0	0	0	0	
1230	19	0	19	0	0	0	0	0	1230	0	0	0	5	11	3	0	0	0	0	0	0	0	0	0	31.9	35.2	0	0	0	0	
1245	14	0	13	1	0	0	0	0	1245	0	0	1	0	0	10	3	0	0	0	0	0	0	0	0	32	35.9	0	0	0	0	
1300	23	0	20	3	0	0	0	0	1300	0	0	0	5	7	3	7	1	0	0	0	0	0	0	0	30.5	38.1	0	0	0	0	
1315	23	0	20	2	0	1	0	0	1315	0	0	1	3	12	4	3	0	0	0	0	0	0	0	0	28.5	34.9	0	0	0	0	
1330	22	0	19	3	0	0	0	0	1330	0	0	0	1	11	5	2	0	0	0	0	0	0	0	0	32.1	39.8	0	0	0	0	
1345	16	0	15	1	0	0	0	0	1345	0	0	0	4	7	5	0	0	0	0	0	0	0	0	0	28.1	31.9	0	0	0	0	
1400	17	0	17	0	0	0	0	0	1400	0	0	0	3	4	8	1	1	0	0	0	0	0	0	0	30.3	33.8	0	0	0	0	
1415	19	0	18	1	0	0	0	0	1415	0	0	1	3	9	1	4	1	0	0	0	0	0	0	0	29	37.6	0	0	0	0	
1430	27	0	26	1	0	0	0	0	1430	0	0	7	5	11	4	0	0	0	0	0	0	0	0	0	24.6	30.1	0	0	0	0	
1445	9	0	9	0	0	0	0	0	1445	0	0	1	4	1	2	1	0	0	0												





Virtual Day (Partial days = 4.125)

Time [-]	Total	Cls 1	Cls 2	Cls 3	Cls 4	Cls 5	Cls 6	Fix1	Time [-]	Vbin 0-10	Vbin 10-15	Vbin 15-20	Vbin 20-25	Vbin 25-30	Vbin 30-35	Vbin 35-40	Vbin 40-45	Vbin 45-50	Vbin 50-60	Vbin 60-70	Vbin 70-80	Vbin 80-90	Vbin 90-100	Mean	Vpp 85	JPSL 60	JPSL% 60	ISL1 68 ACPO	ISL1% 68 ACPO	ISL2 75 DFT	ISL2% 75 DFT
0000	1	0	1	0	0	0	0	0	0000	0	0	0	0	0	0	1	0	0	0	0	0	0	0	0	33.3	-	0	0	0	0	0
0100	0	0	0	0	0	0	0	0	0100	0	0	0	0	0	0	0	0	0	0	0	0	0	0	0	0	25.1	-	0	0	0	0
0200	1	0	0	0	0	0	0	0	0200	0	0	0	0	0	0	0	0	0	0	0	0	0	0	0	24.2	-	0	0	0	0	
0300	1	0	1	0	0	0	0	0	0300	0	0	0	1	0	0	0	0	0	0	0	0	0	0	0	20.2	-	0	0	0	0	
0400	1	0	1	0	0	0	0	0	0400	0	0	0	0	0	1	0	0	0	0	0	0	0	0	0	25.7	-	0	0	0	0	
0500	4	0	1	1	0	1	0	0	0500	0	0	1	1	2	1	0	0	0	0	0	0	0	0	0	25.4	-	0	0	0	0	
0600	12	0	7	3	0	2	0	0	0600	1	0	1	2	4	3	1	0	0	0	0	0	0	0	0	27.1	32.5	0	0	0	0	
0700	42	0	34	6	1	0	0	0	0700	0	0	1	4	8	18	10	1	1	0	0	0	0	0	0	31.9	36.6	0	0	0	0	
0800	73	0	63	7	2	0	0	0	0800	0	0	1	2	22	33	12	2	0	0	0	0	0	0	0	31.6	36.2	0	0	0	0	
0900	56	0	47	7	3	0	0	0	0900	0	0	1	6	17	23	8	2	0	0	0	0	0	0	0	30.6	35.8	0	0	0	0	
1000	63	1	49	10	2	0	0	0	1000	0	1	1	4	23	26	7	1	0	0	0	0	0	0	0	30.4	34.6	0	0	0	0	
1100	32	1	26	4	1	1	0	0	1100	0	2	1	4	9	12	5	1	0	0	0	0	0	0	0	29.8	35.4	0	0	0	0	
1200	50	1	45	4	0	0	1	0	1200	0	0	2	4	16	20	8	1	0	0	0	0	0	0	0	30.7	35.4	0	0	0	0	
1300	59	1	49	7	1	1	0	0	1300	0	1	2	9	23	17	6	1	0	0	0	0	0	0	0	29.3	34.6	0	0	0	0	
1400	47	0	44	2	0	0	0	0	1400	0	0	3	6	15	12	7	2	0	0	0	0	0	0	0	29.5	35.9	0	0	0	0	
1500	46	1	41	3	2	0	0	0	1500	0	0	2	6	16	14	7	1	0	0	0	0	0	0	0	29.8	35.9	0	0	0	0	
1600	62	1	56	4	1	0	0	0	1600	1	1	2	10	23	18	7	1	0	0	0	0	0	0	0	29.2	34.9	0	0	0	0	
1700	52	1	46	4	0	0	0	0	1700	1	1	2	11	19	16	4	1	0	0	0	0	0	0	0	28.1	33.3	0	0	0	0	
1800	29	0	27	1	1	0	0	0	1800	0	0	1	7	12	7	2	1	0	0	0	0	0	0	0	28.3	33.7	0	0	0	0	
1900	26	1	25	1	0	0	0	0	1900	0	0	1	7	10	6	2	1	0	0	0	0	0	0	0	27.7	32.1	0	0	0	0	
2000	13	0	12	0	0	0	0	0	2000	0	0	1	2	6	2	1	1	0	0	0	0	0	0	0	29.2	36.2	0	0	0	0	
2100	10	0	9	1	0	0	0	0	2100	0	0	0	2	4	3	1	0	0	0	0	0	0	0	0	29.2	-	0	0	0	0	
2200	5	0	4	1	0	0	0	0	2200	0	0	1	1	2	1	1	0	0	0	0	0	0	0	0	28.6	-	0	0	0	0	
2300	1	0	1	0	0	0	0	0	2300	0	0	0	0	0	1	1	0	0	0	0	0	0	0	0	33.3	-	0	0	0	0	

Virtual Week (Partial weeks = 0.714286)

Time [-]	Total	Cls 1	Cls 2	Cls 3	Cls 4	Cls 5	Cls 6	Fix1	Time [-]	Vbin 0-10	Vbin 10-15	Vbin 15-20	Vbin 20-25	Vbin 25-30	Vbin 30-35	Vbin 35-40	Vbin 40-45	Vbin 45-50	Vbin 50-60	Vbin 60-70	Vbin 70-80	Vbin 80-90	Vbin 90-100	Mean	Vpp 85	JPSL 60	JPSL% 60	ISL1 68 ACPO	ISL1% 68 ACPO	ISL2 75 DFT	ISL2% 75 DFT
Mon	667	6	561	68	24	4	4	Mon	0	6	14	70	190	266	102	15	3	1	0	0	0	0	0	0	30.6	36	0	0	0	0	0
Tue	630	1	492	107	22	8	0	Tue	1	1	7	33	209	284	83	11	1	0	0	0	0	0	0	0	30.9	35.2	0	0	0	0	0
Wed	0	0	0	0	0	0	0	Wed	0	0	0	0	0	0	0	0	0	0	0	0	0	0	0	0	-	-	0	0	0	0	0
Thu	0	0	0	0	0	0	0	Thu	0	0	0	0	0	0	0	0	0	0	0	0	0	0	0	0	-	-	0	0	0	0	0
Fri	519	12	444	47	13	2	1	Fri	3	5	18	61	158	183	72	15	2	2	0	0	0	0	0	0	29.9	35.5	0	0	0	0	0
ISat	514	7	462	32	5	7	1	ISat	1	5	20	88	193	133	52	17	3	2	0	0	0	0	0	0	29	34.9	0	0	0	0	0
ISun	590	4	547	32	6	1	0	ISun	1	3	23	110	233	140	63	14	3	0	0	0	0	0	0	0	28.7	34.6	0	0	0	0	0

Grand Total

Time [-]	Total	Cls 1	Cls 2	Cls 3	Cls 4	Cls 5	Cls 6	Fix1	Time [-]	Vbin 0-10	Vbin 10-15	Vbin 15-20	Vbin 20-25	Vbin 25-30	Vbin 30-35	Vbin 35-40	Vbin 40-45	Vbin 45-50	Vbin 50-60	Vbin 60-70	Vbin 70-80	Vbin 80-90	Vbin 90-100	Mean	Vpp 85	JPSL 60	JPSL% 60	ISL1 68 ACPO	ISL1% 68 ACPO	ISL2 75 DFT	ISL2% 75 DFT
-	2920	30	2506	266	70	22	6	-	-	6	20	82	362	983	1006	372	72	12	5	0	0	0	0	0	29.9	35.2	0	0	0	0	0



29 October 2022

Time [-]	Total	Cls 1	Cls 2	Cls 3	Cls 4	Cls 5	Cls 6	Fix1	Time [-]	Vbin 0-10	Vbin 10-15	Vbin 15-20	Vbin 20-25	Vbin 25-30	Vbin 30-35	Vbin 35-40	Vbin 40-45	Vbin 45-50	Vbin 50-60	Vbin 60-70	Vbin 70-80	Vbin 80-90	Vbin 90-100	Mean	Vop 85	JPSL 60	JPSL% 60	ISL1 68 ACPO	ISL1% 68 ACPO	ISL2 75 DFT	ISL2% 75 DFT
0000	2	0	1	1	0	0	0	0	0000	0	0	0	0	0	0	0	0	0	0	0	0	0	0	56.6	0	0	0	0	0	0	
0015	1	0	0	1	0	0	0	0	0015	0	0	0	0	0	0	0	0	0	0	0	0	0	0	43.8	0	0	0	0	0	0	
0030	0	0	0	0	0	0	0	0	0030	0	0	0	0	0	0	0	1	0	0	0	0	0	0	0	0	0	0	0	0	0	
0045	0	0	0	0	0	0	0	0	0045	0	0	0	0	0	0	0	0	0	0	0	0	0	0	0	0	0	0	0	0	0	
0100	1	0	0	1	0	0	0	0	0100	0	0	0	0	0	0	0	0	0	0	0	1	0	0	0	50.3	0	0	0	0	0	0
0115	0	0	0	0	0	0	0	0	0115	0	0	0	0	0	0	0	0	0	0	0	0	0	0	0	0	0	0	0	0	0	
0130	0	0	0	0	0	0	0	0	0130	0	0	0	0	0	0	0	0	0	0	0	0	0	0	0	0	0	0	0	0	0	
0145	1	0	0	1	0	0	0	0	0145	0	0	0	0	0	0	0	0	0	0	0	0	0	0	29.6	0	0	0	0	0	0	
0200	0	0	0	0	0	0	0	0	0200	0	0	0	0	0	0	0	0	0	0	0	0	0	0	0	0	0	0	0	0	0	
0215	0	0	0	0	0	0	0	0	0215	0	0	0	0	0	0	0	0	0	0	0	0	0	0	0	0	0	0	0	0	0	
0230	0	0	0	0	0	0	0	0	0230	0	0	0	0	0	0	0	0	0	0	0	0	0	0	0	0	0	0	0	0	0	
0245	0	0	0	0	0	0	0	0	0245	0	0	0	0	0	0	0	0	0	0	0	0	0	0	0	0	0	0	0	0	0	
0300	3	0	3	0	0	0	0	0	0300	0	0	0	0	0	2	1	0	0	0	0	0	0	0	40.9	0	0	0	0	0	0	
0315	0	0	0	0	0	0	0	0	0315	0	0	0	0	0	0	0	0	0	0	0	0	0	0	0	0	0	0	0	0	0	
0330	2	0	0	0	0	0	0	0	0330	0	0	0	0	0	0	0	0	0	0	0	0	0	0	33.4	0	0	0	0	0	0	
0345	2	0	2	0	0	0	0	0	0345	0	0	0	0	0	0	0	2	0	0	0	0	0	0	41.9	0	0	0	0	0	0	
0400	0	0	0	0	0	0	0	0	0400	0	0	0	0	0	0	0	0	0	0	0	0	0	0	0	0	0	0	0	0	0	
0415	2	0	2	0	0	0	0	0	0415	0	0	0	0	0	1	0	0	0	0	1	0	0	0	45	0	0	0	0	0	0	
0430	0	0	0	0	0	0	0	0	0430	0	0	0	0	0	0	0	0	0	0	0	0	0	0	0	0	0	0	0	0	0	
0445	5	0	2	2	1	0	0	0	0445	0	0	0	0	0	1	3	1	0	0	0	0	0	0	43.1	0	0	0	0	0	0	
0500	0	0	0	0	0	0	0	0	0500	0	0	0	0	0	0	0	0	0	0	0	0	0	0	0	0	0	0	0	0	0	
0515	3	0	1	2	0	0	0	0	0515	0	0	0	0	1	0	0	0	0	0	0	0	0	0	38.3	0	0	0	0	0	0	
0530	3	0	3	0	0	0	0	0	0530	0	0	0	0	1	0	2	0	0	0	0	0	0	0	39.2	0	0	0	0	0	0	
0545	11	0	8	3	0	0	0	0	0545	0	0	0	1	1	2	6	1	0	0	0	0	0	0	39.8	44.9	0	0	0	0	0	
0600	5	0	4	1	0	0	0	0	0600	0	0	0	0	0	2	1	2	0	0	0	0	0	0	42.3	0	0	0	0	0	0	
0615	2	0	2	0	0	0	0	0	0615	0	0	0	0	1	0	1	0	0	0	1	0	0	0	43.8	0	0	0	0	0	0	
0630	3	0	3	0	0	0	0	0	0630	0	0	0	0	0	1	2	0	0	0	0	0	0	0	39.9	0	0	0	0	0	0	
0645	5	0	1	4	0	0	0	0	0645	0	0	0	0	0	1	0	2	1	1	0	0	0	0	42.5	0	0	0	0	0	0	
0700	3	0	2	1	0	0	0	0	0700	0	0	0	0	0	1	0	2	0	0	0	0	0	0	39.4	0	0	0	0	0	0	
0715	3	0	3	0	0	0	0	0	0715	0	0	0	0	0	1	2	0	0	0	0	0	0	0	40.8	0	0	0	0	0	0	
0730	6	0	2	3	1	0	0	0	0730	0	0	0	0	0	3	3	0	0	0	0	0	0	0	40.2	0	0	0	0	0	0	
0745	14	0	9	5	0	0	0	0	0745	0	0	0	1	3	6	3	1	0	0	0	0	0	0	37.2	43.1	0	0	0	0	0	
0800	7	0	5	2	0	0	0	0	0800	0	0	0	2	1	0	1	1	2	0	0	0	0	0	39.6	0	0	0	0	0	0	
0815	5	0	3	2	0	0	0	0	0815	0	0	0	0	0	1	1	2	1	0	0	0	0	0	45.7	0	0	0	0	0	0	
0830	8	0	5	3	0	0	0	0	0830	0	0	0	0	0	3	1	4	0	0	0	0	0	0	43.4	0	0	0	0	0	0	
0845	6	0	5	1	0	0	0	0	0845	0	0	0	0	0	2	1	3	0	0	0	0	0	0	43	0	0	0	0	0	0	
0900	3	0	3	0	0	0	0	0	0900	0	0	0	0	0	2	0	1	0	0	0	0	0	0	41.7	0	0	0	0	0	0	
0915	6	0	4	1	0	1	0	0	0915	1	0	0	0	0	4	1	0	0	0	0	0	0	0	32.7	0	0	0	0	0	0	
0930	6	0	5	1	0	0	0	0	0930	0	0	0	0	0	4	1	1	0	0	0	0	0	0	35.2	0	0	0	0	0	0	
0945	8	0	8	0	0	0	0	0	0945	0	0	0	0	2	3	2	2	0	0	0	0	0	0	39.2	0	0	0	0	0	0	
1000	11	1	8	2	0	0	0	0	1000	0	0	0	0	2	2	4	2	1	0	0	0	0	0	41.1	49	0	0	0	0	0	
1015	4	1	3	0	0	0	0	0	1015	0	0	1	0	0	0	2	1	0	0	0	0	0	0	33.4	0	0	0	0	0	0	
1030	10	0	8	1	0	1	0	0	1030	0	0	0	0	3	2	5	0	0	0	0	0	0	0	38.3	0	0	0	0	0	0	
1045	11	0	10	0	0	0	0	0	1045	0	0	0	0	2	3	2	3	1	0	0	0	0	0	41.5	48.7	0	0	0	0	0	
1100	7	1	4	2	0	0	0	0	1100	0	0	1	0	0	2	3	1	0	0	0	0	0	0	33.1	0	0	0	0	0	0	
1115	7	0	6	1	0	0	0	0	1115	0	0	0	1	0	1	1	2	1	1	0	0	0	0	39.9	0	0	0	0	0	0	
1130	10	0	8	2	0	0	0	0	1130	0	0	0	0	1	0	0	0	0	0	0	0	0	0	39.2	0	0	0	0	0	0	
1145	7	0	6	0	0	1	0	0	1145	0	0	0	0	1	4	0	2	0	0	0	0	0	0	39.8	0	0	0	0	0	0	
1200	6	0	6	0	0	0	0	0	1200	0	0	0	0	1	1	0	4	0	0	0	0	0	0	38.4	0	0	0	0	0	0	
1215	4	0	4	0	0	0	0	0	1215	0	0	0	0	1	1	0	0	1	1	0	0	0	0	40.5	0	0	0	0	0	0	
1230	11	0	9	2	0	0	0	0	1230	0	0	0	0	1	5	4	1	0	0	0	0	0	0	39.5	45	0	0	0	0	0	
1245	13	0	9	3	0	1	0	0	1245	0	0	0	0	2	2	4	2	2	1	0	0	0	0	38.6	48.3	0	0	0	0	0	
1300	12	0	10	1	1	0	0	0	1300	0	0	0	0	1	1	5	2	1	2	0	0	0	0	41.1	54.2	0	0	0	0	0	
1315	6	2	4	0	0	0	0	0	1315	0	0	1	0	0	0	2	1	1	1	0	0	0	0	39.3	0	0	0	0	0	0	
1330	3	0	3	0	0	0	0	0	1330	0	0	0	0	0	1	0	0	0	0	0	0	0	0	42.8	0	0	0	0	0	0	
1345	10	0	7	3	0	0	0	0	1345	0	0	0	0	0	2	2	3	1	2	0	0	0	0	42.6	0	0	0	0	0	0	
1400	7	0	5	2	0	0	0	0	1400	0	0	0	0	1	2	3	0	1	0	0	0	0	0	36.8	0	0	0	0	0	0	
1415	10	0	7	2	1	0	0	0	1415	0	0	0	0	3	4	2	0	1	0	0	0	0	0	38.8	0	0	0	0	0	0	
1430	10	0	7	2	1	0	0	0	1430	0	0	0	0	0	4	3	3	0	0	0	0	0	0	42.1	0	0	0	0	0	0	
1445	12	0	10	2	0	0	0	0	1445	0	0	0	1	0	3	4	4	0													



30 October 2022

Time [-]	Total	Cls 1	Cls 2	Cls 3	Cls 4	Cls 5	Cls 6	Fix1	Time [-]	Vbin 0-10	Vbin 10-15	Vbin 15-20	Vbin 20-25	Vbin 25-30	Vbin 30-35	Vbin 35-40	Vbin 40-45	Vbin 45-50	Vbin 50-60	Vbin 60-70	Vbin 70-80	Vbin 80-90	Vbin 90-100	Mean	Vop 85	JPSL 60	JPSL% 60	ISL1 68 ACP0	ISL1% 68 ACP0	ISL2 75 DFT	ISL2% 75 DFT	
0000	0	0	0	0	0	0	0	0	0000	0	0	0	0	0	0	0	0	0	0	0	0	0	0	0	0	0	0	0	0	0	0	
0015	0	0	0	0	0	0	0	0	0015	0	0	0	0	0	0	0	0	0	0	0	0	0	0	0	0	0	0	0	0	0	0	
0030	0	0	0	0	0	0	0	0	0030	0	0	0	0	0	0	0	0	0	0	0	0	0	0	0	0	0	0	0	0	0	0	
0045	1	0	0	1	0	0	0	0	0045	0	0	0	0	0	0	0	0	1	1	0	0	0	0	0	0	48.4	0	0	0	0	0	
0100	1	0	0	0	0	0	0	0	0100	0	0	0	0	0	0	0	0	0	1	1	0	0	0	0	0	50.2	0	0	0	0	0	
0115	0	0	0	0	0	0	0	0	0115	0	0	0	0	0	0	0	0	0	0	0	0	0	0	0	0	0	0	0	0	0	0	
0130	1	0	1	0	0	0	0	0	0130	0	0	0	0	0	0	1	0	0	0	0	0	0	0	0	0	37.2	0	0	0	0	0	
0145	0	0	0	0	0	0	0	0	0145	0	0	0	0	0	0	0	0	0	0	0	0	0	0	0	0	0	0	0	0	0	0	
0200	0	0	0	0	0	0	0	0	0200	0	0	0	0	0	0	0	0	0	0	0	0	0	0	0	0	0	0	0	0	0	0	
0215	0	0	0	0	0	0	0	0	0215	0	0	0	0	0	0	0	0	0	0	0	0	0	0	0	0	0	0	0	0	0	0	
0230	1	0	1	0	0	0	0	0	0230	0	0	0	0	0	0	0	1	0	0	0	0	0	0	0	41.7	0	0	0	0	0	0	
0245	1	0	0	1	0	0	0	0	0245	0	0	0	0	0	0	0	1	0	0	0	0	0	0	0	34.1	0	0	0	0	0	0	
0300	1	0	1	0	0	0	0	0	0300	0	0	0	0	0	0	1	0	0	0	0	0	0	0	0	38.5	0	0	0	0	0	0	
0315	2	0	2	0	0	0	0	0	0315	0	0	0	1	0	0	0	0	1	0	0	0	0	0	0	35.6	0	0	0	0	0	0	
0330	0	0	0	0	0	0	0	0	0330	0	0	0	0	0	0	0	0	0	0	0	0	0	0	0	0	0	0	0	0	0	0	
0345	0	0	0	0	0	0	0	0	0345	0	0	0	0	0	0	0	0	0	0	0	0	0	0	0	0	0	0	0	0	0	0	
0400	4	0	4	0	0	0	0	0	0400	0	0	0	0	0	0	2	2	0	0	0	0	0	0	0	40.4	0	0	0	0	0	0	
0415	5	0	5	0	0	0	0	0	0415	0	0	0	0	0	1	1	1	1	1	0	0	0	0	0	42.4	0	0	0	0	0	0	
0430	0	0	0	0	0	0	0	0	0430	0	0	0	0	0	0	0	0	0	0	0	0	0	0	0	0	0	0	0	0	0	0	
0445	0	0	0	0	0	0	0	0	0445	0	0	0	0	0	0	0	0	0	0	0	0	0	0	0	0	0	0	0	0	0	0	
0500	1	0	1	0	0	0	0	0	0500	0	0	0	0	0	0	0	0	0	1	0	0	0	0	0	51.9	0	0	0	0	0	0	
0515	1	0	0	0	0	0	0	0	0515	0	0	0	0	0	0	0	0	0	0	0	0	0	0	0	38	0	0	0	0	0	0	
0530	0	0	0	0	0	0	0	0	0530	0	0	0	0	0	0	0	0	0	0	0	0	0	0	0	0	0	0	0	0	0	0	
0545	2	0	0	2	0	0	0	0	0545	0	0	0	0	0	0	0	2	0	0	0	0	0	0	0	42.2	0	0	0	0	0	0	
0600	0	0	0	0	0	0	0	0	0600	0	0	0	0	0	0	0	0	0	0	0	0	0	0	0	0	0	0	0	0	0	0	
0615	0	0	0	0	0	0	0	0	0615	0	0	0	0	0	0	0	0	0	0	0	0	0	0	0	0	0	0	0	0	0	0	0
0630	5	0	5	0	0	0	0	0	0630	0	0	0	0	0	1	0	1	3	0	0	0	0	0	0	43.9	0	0	0	0	0	0	0
0645	14	0	11	3	0	0	0	0	0645	0	0	0	0	0	0	4	4	3	3	0	0	0	0	0	44.5	54.1	0	0	0	0	0	0
0700	8	0	6	2	0	0	0	0	0700	0	0	0	0	0	1	3	3	0	0	0	0	0	0	0	39.8	0	0	0	0	0	0	0
0715	0	0	0	0	0	0	0	0	0715	0	0	0	0	0	0	0	0	0	0	0	0	0	0	0	0	0	0	0	0	0	0	0
0730	3	0	3	0	0	0	0	0	0730	0	0	0	0	0	0	2	1	0	0	0	0	0	0	0	38.7	0	0	0	0	0	0	0
0745	4	1	1	2	0	0	0	0	0745	0	0	1	0	1	0	1	1	0	0	0	0	0	0	0	31.3	0	0	0	0	0	0	0
0800	0	0	0	0	0	0	0	0	0800	0	0	0	0	0	0	0	0	0	0	0	0	0	0	0	0	0	0	0	0	0	0	0
0815	3	1	2	0	0	0	0	0	0815	0	1	0	0	1	0	1	0	0	0	0	0	0	0	0	25.7	0	0	0	0	0	0	0
0830	0	0	0	0	0	0	0	0	0830	0	0	0	0	0	0	0	0	0	0	0	0	0	0	0	0	0	0	0	0	0	0	0
0845	6	0	5	1	0	0	0	0	0845	0	0	0	0	1	0	3	1	1	0	0	0	0	0	0	38.5	0	0	0	0	0	0	0
0900	3	0	3	0	0	0	0	0	0900	0	0	0	0	0	1	1	0	0	0	0	0	0	0	0	39.1	0	0	0	0	0	0	0
0915	4	0	3	1	0	0	0	0	0915	0	0	0	0	1	2	0	0	0	0	0	0	0	0	0	34.1	0	0	0	0	0	0	0
0930	8	0	7	1	0	0	0	0	0930	0	0	0	0	0	3	4	1	0	0	0	0	0	0	0	36.3	0	0	0	0	0	0	0
0945	11	0	7	4	0	0	0	0	0945	0	0	0	1	3	4	0	0	0	0	0	0	0	0	0	36.5	41.5	0	0	0	0	0	0
1000	4	0	4	0	0	0	0	0	1000	0	0	0	0	0	2	1	1	0	0	0	0	0	0	0	36.2	0	0	0	0	0	0	0
1015	11	0	9	2	0	0	0	0	1015	0	0	0	1	2	3	3	2	0	0	0	0	0	0	0	34.4	41.2	0	0	0	0	0	0
1030	8	0	6	2	0	0	0	0	1030	0	0	0	0	1	0	3	1	1	2	0	0	0	0	0	43.3	0	0	0	0	0	0	0
1045	8	0	6	2	0	0	0	0	1045	0	0	0	0	2	1	0	1	0	0	0	0	0	0	0	39.9	0	0	0	0	0	0	0
1100	7	0	6	1	0	0	0	0	1100	0	0	0	0	2	4	0	0	0	1	0	0	0	0	0	34	0	0	0	0	0	0	0
1115	5	0	3	2	0	0	0	0	1115	0	0	0	0	2	1	0	2	0	0	0	0	0	0	0	34.7	0	0	0	0	0	0	0
1130	11	0	9	2	0	0	0	0	1130	0	0	0	0	2	0	4	4	1	0	0	0	0	0	0	38.6	45	0	0	0	0	0	0
1145	12	0	10	2	0	0	0	0	1145	0	0	0	0	0	3	5	1	2	1	0	0	0	0	0	39.7	46.1	0	0	0	0	0	0
1200	19	0	15	4	0	0	0	0	1200	0	0	0	0	0	6	6	5	1	1	0	0	0	0	0	38.9	44.6	0	0	0	0	0	0
1215	11	0	11	0	0	0	0	0	1215	0	0	0	0	1	5	2	2	1	0	0	0	0	0	0	36	42.9	0	0	0	0	0	0
1230	21	0	19	2	0	0	0	0	1230	0	0	0	0	0	4	6	3	0	0	0	0	0	0	0	36.8	42.4	0	0	0	0	0	0
1245	14	0	12	2	0	0	0	0	1245	0	0	0	0	0	4	2	3	1	1	0	0	0	0	0	39.6	47.5	0	0	0	0	0	0
1300	16	0	15	1	0	0	0	0	1300	0	0	0	0	0	3	5	4	4	0	0	0	0	0	0	35.2	42.6	0	0	0	0	0	0
1315	23	0	21	2	0	0	0	0	1315	0	0	0	0	0	4	6	6	3	0	0	0	0	0	0	37.9	44.6	0	0	0	0	0	0
1330	12	0	8	4	0	0	0	0	1330	0	0	0	0	0	3	1	7	0	0	0	0	0	0	0	39.9	44.1	0	0	0	0	0	0
1345	13	1	12	0	0	0	0	0	1345	0	0	0	0	0	3	5	4	1	0	0	0	0	0	0	38.8	41.2	0	0	0	0	0	0
1400	13	1	10	2	0	0	0	0	1400	0	0	0	0	0	0	4	5	2	2	0	0	0	0	0	42.9	49.9	0	0	0	0	0	0
1415	12	1	10	1	0	0	0	0	1415	0	0																					

31 October 2022

Time [-]	Total	Cls 1	Cls 2	Cls 3	Cls 4	Cls 5	Cls 6	Fix1	Time [-]	Vbin 0-10	Vbin 10-15	Vbin 15-20	Vbin 20-25	Vbin 25-30	Vbin 30-35	Vbin 35-40	Vbin 40-45	Vbin 45-50	Vbin 50-60	Vbin 60-70	Vbin 70-80	Vbin 80-90	Vbin 90-100	Mean	Vop 85	JPSL 60	JPSL% 60	ISL1 68 ACPO	ISL1% 68 ACPO	ISL2 75 DFT	ISL2% 75 DFT
0000	1	0	1	0	0	0	0	0	0000	0	0	0	0	0	0	0	0	0	0	0	0	0	0	43.3	0	0	0	0	0	0	0
0015	0	0	0	0	0	0	0	0	0015	0	0	0	0	0	0	0	0	0	0	0	0	0	0	0	-	0	0	0	0	0	0
0030	1	0	1	0	0	0	0	0	0030	0	0	0	0	0	0	0	0	0	1	0	0	0	0	55.4	-	0	0	0	0	0	0
0045	0	0	0	0	0	0	0	0	0045	0	0	0	0	0	0	0	0	0	0	0	0	0	0	0	-	0	0	0	0	0	0
0100	0	0	0	0	0	0	0	0	0100	0	0	0	0	0	0	0	0	0	0	0	0	0	0	0	-	0	0	0	0	0	0
0115	1	0	0	1	0	0	0	0	0115	0	0	0	0	0	0	1	0	0	0	0	0	0	0	35.6	-	0	0	0	0	0	0
0130	0	0	0	0	0	0	0	0	0130	0	0	0	0	0	0	0	0	0	0	0	0	0	0	0	-	0	0	0	0	0	0
0145	0	0	0	0	0	0	0	0	0145	0	0	0	0	0	0	0	0	0	0	0	0	0	0	0	-	0	0	0	0	0	0
0200	0	0	0	0	0	0	0	0	0200	0	0	0	0	0	0	0	0	0	0	0	0	0	0	0	-	0	0	0	0	0	0
0215	0	0	0	0	0	0	0	0	0215	0	0	0	0	0	0	0	0	0	0	0	0	0	0	0	-	0	0	0	0	0	0
0230	0	0	0	0	0	0	0	0	0230	0	0	0	0	0	0	0	0	0	0	0	0	0	0	0	-	0	0	0	0	0	0
0245	1	0	0	2	1	0	0	0	0245	0	0	0	0	0	0	0	0	0	0	0	0	0	0	38.6	-	0	0	0	0	0	0
0300	0	0	0	0	0	0	0	0	0300	0	0	0	0	0	0	0	0	0	0	0	0	0	0	0	-	0	0	0	0	0	0
0315	2	0	0	1	1	0	0	0	0315	0	0	0	0	0	0	1	1	0	0	0	0	0	0	40.1	-	0	0	0	0	0	0
0330	0	0	0	0	0	0	0	0	0330	0	0	0	0	0	0	0	0	0	0	0	0	0	0	0	-	0	0	0	0	0	0
0345	0	0	0	0	0	0	0	0	0345	0	0	0	0	0	0	0	0	0	0	0	0	0	0	0	-	0	0	0	0	0	0
0400	1	0	1	0	0	0	0	0	0400	0	0	0	0	0	0	0	0	1	0	0	0	0	0	47.3	-	0	0	0	0	0	0
0415	1	0	1	0	0	0	0	0	0415	0	0	0	0	0	0	0	0	0	1	0	0	0	0	58.5	-	0	0	0	0	0	0
0430	1	0	1	0	0	0	0	0	0430	0	0	0	0	0	0	0	0	0	0	0	0	0	0	35.9	-	0	0	0	0	0	0
0445	1	0	1	0	0	0	0	0	0445	0	0	0	0	0	0	0	0	0	1	0	0	0	0	50.7	-	0	0	0	0	0	0
0500	0	0	0	0	0	0	0	0	0500	0	0	0	0	0	0	0	0	0	0	0	0	0	0	0	-	0	0	0	0	0	0
0515	1	0	1	0	0	0	0	0	0515	0	0	0	0	0	1	0	0	0	0	0	0	0	0	33.6	-	0	0	0	0	0	0
0530	4	0	3	1	0	0	0	0	0530	0	0	0	0	0	1	2	1	0	0	0	0	0	0	42	-	0	0	0	0	0	0
0545	7	0	5	2	0	0	0	0	0545	0	0	0	0	1	0	4	1	1	0	0	0	0	0	42.2	-	0	0	0	0	0	0
0600	7	0	6	1	0	0	0	0	0600	0	0	0	1	0	0	0	4	1	1	0	0	0	0	42.2	-	0	0	0	0	0	0
0615	2	0	2	0	0	0	0	0	0615	0	0	0	0	0	0	2	0	0	0	0	0	0	0	37.1	-	0	0	0	0	0	0
0630	4	0	2	0	2	0	0	0	0630	0	0	0	0	0	0	3	0	1	0	0	0	0	0	39.2	-	0	0	0	0	0	0
0645	13	0	10	2	1	0	0	0	0645	0	0	0	0	0	3	4	2	2	2	0	0	0	0	40.8	50.6	0	0	0	0	0	0
0700	8	0	7	1	0	0	0	0	0700	0	0	0	0	0	0	4	3	1	2	0	0	0	0	41.3	-	0	0	0	0	0	0
0715	4	1	2	1	0	0	0	0	0715	0	0	0	0	0	1	1	0	0	1	0	0	0	0	33.6	-	0	0	0	0	0	0
0730	4	0	1	2	1	0	0	0	0730	0	0	0	0	0	2	1	0	1	0	0	0	0	0	37.3	-	0	0	0	0	0	0
0745	7	0	6	1	0	0	0	0	0745	0	0	0	0	0	0	5	1	1	0	0	0	0	0	44.2	-	0	0	0	0	0	0
0800	22	0	18	1	0	0	0	0	0800	0	0	0	0	0	1	4	0	7	2	0	0	0	0	44	48.6	0	0	0	0	0	0
0815	15	0	10	5	0	0	0	0	0815	0	0	0	0	0	1	4	2	3	5	0	0	0	0	45.1	53.1	0	0	0	0	0	0
0830	17	0	12	4	1	0	0	0	0830	0	0	0	1	0	2	6	5	2	1	0	0	0	0	39.5	45.3	0	0	0	0	0	0
0845	12	0	8	2	1	1	0	0	0845	0	0	0	0	1	0	8	3	0	0	0	0	0	0	37.3	41.3	0	0	0	0	0	0
0900	12	0	6	5	2	0	0	0	0900	0	0	0	0	0	1	5	1	4	1	0	0	0	0	41.8	49.4	0	0	0	0	0	0
0915	9	0	4	3	2	0	0	0	0915	0	0	0	0	0	0	3	2	1	2	1	0	0	0	40.2	-	0	0	0	0	0	0
0930	3	0	3	0	0	0	0	0	0930	0	0	0	0	0	1	2	0	0	0	0	0	0	0	35.5	-	0	0	0	0	0	0
0945	11	0	6	3	2	0	0	0	0945	0	0	0	0	0	1	2	0	2	1	0	0	0	0	35.8	50.9	0	0	0	0	0	0
1000	8	2	5	0	1	0	0	0	1000	0	0	2	0	0	0	1	4	1	0	0	0	0	0	36.2	-	0	0	0	0	0	0
1015	10	0	9	1	0	0	0	0	1015	0	0	0	0	2	2	5	1	0	0	0	0	0	0	34.7	-	0	0	0	0	0	0
1030	4	0	2	1	0	1	0	0	1030	0	0	0	0	0	2	0	2	0	0	0	0	0	0	37.2	-	0	0	0	0	0	0
1045	8	0	5	3	0	0	0	0	1045	0	0	0	0	0	1	2	1	0	0	0	0	0	0	41.3	-	0	0	0	0	0	0
1100	5	0	0	5	0	0	0	0	1100	0	0	0	0	0	0	1	2	2	0	0	0	0	0	43.2	-	0	0	0	0	0	0
1115	9	0	8	1	0	0	0	0	1115	0	0	0	0	0	1	4	0	4	0	0	0	0	0	41	-	0	0	0	0	0	0
1130	8	0	7	1	0	0	0	0	1130	0	0	0	0	0	1	2	0	0	0	0	0	0	0	38.4	-	0	0	0	0	0	0
1145	4	1	1	1	0	0	0	0	1145	0	0	1	0	0	0	2	0	1	0	0	0	0	0	34.3	-	0	0	0	0	0	0
1200	11	0	8	3	0	0	0	0	1200	0	0	0	1	0	3	5	1	1	0	0	0	0	0	36.6	43.2	0	0	0	0	0	0
1215	7	0	7	0	0	0	0	0	1215	0	0	0	0	0	1	3	1	1	1	0	0	0	0	41.4	-	0	0	0	0	0	0
1230	10	0	1	1	0	0	0	0	1230	0	0	0	0	0	1	4	1	2	0	0	0	0	0	41.1	-	0	0	0	0	0	0
1245	7	0	5	1	1	0	0	0	1245	0	0	0	0	0	1	3	2	0	0	0	0	0	0	37.4	-	0	0	0	0	0	0
1300	7	0	5	2	0	0	0	0	1300	0	0	0	0	0	0	0	3	3	1	0	0	0	0	46.8	-	0	0	0	0	0	0
1315	5	0	4	1	0	0	0	0	1315	0	0	0	0	1	1	1	1	0	0	0	0	0	0	39.9	-	0	0	0	0	0	0
1330	6	0	2	0	0	0	0	0	1330	0	0	0	0	0	2	1	0	0	0	0	0	0	0	38.7	-	0	0	0	0	0	0
1345	10	0	8	1	1	0	0	0	1345	0	0	0	0	2	1	1	3	3	0	0	0	0	0	39.4	-	0	0	0	0	0	0
1400	11	2	7	2	0	0	0	0	1400	0	0	1	0	2	1	3	2	1	0	0	1	0	0	37.8	51.3	1	9.091	0	0	0	0
1415	3	0	2	0	1	0	0	0	1415	0	0	0	0	0	1	0	0	1	0	0	0	0	0	34.5	-	0	0	0	0	0	0
1430	7																														

01 November 2022

Time [-]	Total	Cls 1	Cls 2	Cls 3	Cls 4	Cls 5	Cls 6	Fix1	Time [-]	Vbin 0-10	Vbin 10-15	Vbin 15-20	Vbin 20-25	Vbin 25-30	Vbin 30-35	Vbin 35-40	Vbin 40-45	Vbin 45-50	Vbin 50-60	Vbin 60-70	Vbin 70-80	Vbin 80-90	Vbin 90-100	Mean	Vop 85	JPSL 60	JPSL% 60	ISL1 68 ACPO	ISL1% 68 ACPO	ISL2 75 DFT	ISL2% 75 DFT	
0000	0	0	0	0	0	0	0	0	0000	0	0	0	0	0	0	0	0	0	0	0	0	0	0	0	-	0	0	0	0	0	0	
0015	0	0	0	0	0	0	0	0	0015	0	0	0	0	0	0	0	0	0	0	0	0	0	0	0	-	0	0	0	0	0	0	
0030	0	0	0	0	0	0	0	0	0030	0	0	0	0	0	0	0	0	0	0	0	0	0	0	0	-	0	0	0	0	0	0	
0045	1	0	1	0	0	0	0	0	0045	0	0	0	0	0	0	0	1	0	0	0	0	0	0	0	44.7	-	0	0	0	0	0	
0100	0	0	0	0	0	0	0	0	0100	0	0	0	0	0	0	0	0	0	0	0	0	0	0	0	-	0	0	0	0	0	0	
0115	0	0	0	0	0	0	0	0	0115	0	0	0	0	0	0	0	0	0	0	0	0	0	0	0	-	0	0	0	0	0	0	
0130	0	0	0	0	0	0	0	0	0130	0	0	0	0	0	0	0	0	0	0	0	0	0	0	0	-	0	0	0	0	0	0	
0145	0	0	0	0	0	0	0	0	0145	0	0	0	0	0	0	0	0	0	0	0	0	0	0	0	-	0	0	0	0	0	0	
0200	0	0	0	0	0	0	0	0	0200	0	0	0	0	0	0	0	0	0	0	0	0	0	0	0	-	0	0	0	0	0	0	
0215	0	0	0	0	0	0	0	0	0215	0	0	0	0	0	0	0	0	0	0	0	0	0	0	0	-	0	0	0	0	0	0	
0230	0	0	0	0	0	0	0	0	0230	0	0	0	0	0	0	0	0	0	0	0	0	0	0	0	-	0	0	0	0	0	0	
0245	0	0	0	0	0	0	0	0	0245	0	0	0	0	0	0	0	0	0	0	0	0	0	0	0	-	0	0	0	0	0	0	
0300	0	0	0	0	0	0	0	0	0300	0	0	0	0	0	0	0	0	0	0	0	0	0	0	0	-	0	0	0	0	0	0	
0315	0	0	0	0	0	0	0	0	0315	0	0	0	0	0	0	0	0	0	0	0	0	0	0	0	-	0	0	0	0	0	0	
0330	0	0	0	0	0	0	0	0	0330	0	0	0	0	0	0	0	0	0	0	0	0	0	0	0	-	0	0	0	0	0	0	
0345	0	0	0	0	0	0	0	0	0345	0	0	0	0	0	0	0	0	0	0	0	0	0	0	0	-	0	0	0	0	0	0	
0400	2	0	2	0	0	0	0	0	0400	0	0	0	0	0	1	0	1	0	0	0	0	0	0	0	38.1	-	0	0	0	0	0	
0415	3	0	3	0	0	0	0	0	0415	0	0	0	0	1	0	0	1	0	1	0	0	0	0	0	41.1	-	0	0	0	0	0	
0430	3	0	1	2	0	0	0	0	0430	0	0	0	0	0	1	0	2	0	0	0	0	0	0	0	42.7	-	0	0	0	0	0	
0445	0	0	0	0	0	0	0	0	0445	0	0	0	0	0	0	0	0	0	0	0	0	0	0	0	-	0	0	0	0	0	0	
0500	0	0	0	0	0	0	0	0	0500	0	0	0	0	0	0	0	0	0	0	0	0	0	0	0	-	0	0	0	0	0	0	
0515	1	0	1	0	0	0	0	0	0515	0	0	0	0	1	0	0	0	0	0	0	0	0	0	0	28.1	-	0	0	0	0	0	
0530	4	0	4	0	0	0	0	0	0530	0	0	0	0	1	2	0	1	0	0	0	0	0	0	0	39.1	-	0	0	0	0	0	
0545	9	0	5	3	0	1	0	0	0545	0	0	0	1	1	0	5	1	1	0	0	0	0	0	0	37.3	-	0	0	0	0	0	
0600	12	0	7	5	0	0	0	0	0600	0	0	0	0	0	3	1	3	4	1	0	0	0	0	0	42.3	49.8	0	0	0	0	0	
0615	5	0	3	2	0	0	0	0	0615	0	0	0	0	1	0	2	0	1	1	0	0	0	0	0	45.9	-	1	20	0	0	0	
0630	8	1	4	0	2	0	1	0	0630	0	1	0	0	0	1	1	5	0	0	0	0	0	0	0	35.6	-	0	0	0	0	0	
0645	16	1	14	1	0	0	0	0	0645	0	1	0	0	0	4	5	3	3	0	0	0	0	0	0	37.2	46.7	0	0	0	0	0	
0700	8	0	7	0	1	0	0	0	0700	0	0	0	0	0	2	2	2	1	1	0	0	0	0	0	41.3	-	0	0	0	0	0	
0715	5	0	3	2	0	0	0	0	0715	0	0	0	0	0	1	3	0	1	0	0	0	0	0	0	38.6	-	0	0	0	0	0	
0730	7	0	2	3	2	0	0	0	0730	0	0	0	0	0	2	2	2	1	0	0	0	0	0	0	39	-	0	0	0	0	0	
0745	9	0	8	1	0	0	0	0	0745	0	0	0	0	0	2	1	4	0	2	0	0	0	0	0	43.3	-	0	0	0	0	0	
0800	22	0	13	9	0	0	0	0	0800	0	0	0	1	2	6	5	6	2	0	0	0	0	0	0	41.8	48.2	0	0	0	0	0	
0815	19	0	13	5	1	0	0	0	0815	0	0	0	0	1	0	6	8	4	0	0	0	0	0	0	41.3	48.1	0	0	0	0	0	
0830	16	0	12	4	0	0	0	0	0830	0	0	0	0	3	0	9	2	0	2	0	0	0	0	0	37.9	46	0	0	0	0	0	
0845	17	3	11	2	1	0	0	0	0845	0	0	0	0	0	6	4	1	2	3	1	0	0	0	41	53.4	1	5.882	0	0	0	0	0
0900	10	0	8	1	1	0	0	0	0900	0	0	0	0	1	1	4	2	1	1	0	0	0	0	0	39.9	-	0	0	0	0	0	
0915	12	0	8	4	0	0	0	0	0915	0	0	0	0	0	4	4	4	0	0	0	0	0	0	0	37.1	43.1	0	0	0	0	0	
0930	8	0	5	3	0	0	0	0	0930	0	0	0	0	0	2	4	0	2	0	0	0	0	0	0	39.3	-	0	0	0	0	0	
0945	7	0	6	1	0	0	0	0	0945	0	0	0	0	0	4	2	1	0	0	0	0	0	0	0	34.9	-	0	0	0	0	0	
1000	9	0	8	1	0	0	0	0	1000	0	0	0	0	0	2	5	1	0	1	0	0	0	0	0	37.7	-	0	0	0	0	0	
1015	5	1	3	1	0	0	0	0	1015	0	0	1	0	0	3	1	0	0	0	0	0	0	0	0	30.6	-	0	0	0	0	0	
1030	4	0	4	0	0	0	0	0	1030	0	0	0	0	0	1	3	0	0	0	0	0	0	0	0	36	-	0	0	0	0	0	
1045	4	0	4	0	0	0	0	0	1045	0	0	0	0	2	1	1	0	0	0	0	0	0	0	0	32.2	-	0	0	0	0	0	
07-19	162	4	115	37	6	0	0	0	07-19	0	0	1	0	8	33	57	32	18	12	1	0	0	0	0	39.3	47	1	0.617	0	0	0	0
06-22	203	6	143	45	8	0	1	0	06-22	0	2	1	0	8	42	64	45	25	14	2	0	0	0	0	39.3	47.3	2	0.985	0	0	0	0
06-00	203	6	143	45	8	0	1	0	06-00	0	2	1	0	8	42	64	45	25	14	2	0	0	0	0	39.3	47.3	2	0.985	0	0	0	0
06-00	226	6	160	50	8	1	1	0	06-00	0	2	1	1	11	44	72	49	28	15	2	0	0	0	0	39.3	47.1	2	0.885	0	0	0	0

Virtual Day (Partial days = 4.125)

Time [-]	Total	Cls 1	Cls 2	Cls 3	Cls 4	Cls 5	Cls 6	Fix1	Time [-]	Vbin 0	Vbin 10	Vbin 15	Vbin 20	Vbin 25	Vbin 30	Vbin 35	Vbin 40	Vbin 45	Vbin 50	Vbin 60	Vbin 70	Vbin 80	Vbin 90	Vbin 100	Mean	Vpp 85	JPSL 60	JPSL% 60	ISL1 68 ACPO	ISL1% 68 ACPO	ISL2 75 DFT	ISL2% 75 DFT
0000	2	0	1	1	0	0	0	0	0000	0	0	0	0	0	0	0	1	0	0	0	0	0	0	0	49.6	0	0	0	0	0	0	
0100	1	0	1	1	0	0	0	0	0100	0	0	0	0	0	0	1	0	0	0	0	0	0	0	0	40.6	0	0	0	0	0	0	
0200	1	0	0	0	0	0	0	0	0200	0	0	0	0	0	0	0	0	0	0	0	0	0	0	0	38.2	0	0	0	0	0	0	
0300	3	0	2	1	0	0	0	0	0300	0	0	0	0	0	1	1	0	0	0	0	0	0	0	0	38.6	0	0	0	0	0	0	
0400	7	0	6	1	0	0	0	0	0400	0	0	0	0	1	2	2	1	1	0	0	0	0	0	0	42.8	0	0	0	0	0	0	
0500	12	0	8	3	0	0	0	0	0500	0	0	0	0	1	3	4	2	1	0	0	0	0	0	0	39.6	45.5	0	0	0	0	0	
0600	25	1	19	5	1	0	0	0	0600	0	1	0	0	0	4	6	7	5	3	0	0	0	0	0	41.1	48.4	0	0.99	0	0	0	
0700	23	1	16	6	1	0	0	0	0700	0	0	0	0	1	4	6	7	3	1	0	0	0	0	0	39.5	45.5	0	0	0	0	0	
0800	43	1	28	12	1	0	0	0	0800	0	0	0	0	3	4	13	10	8	4	0	0	0	0	0	40.5	48	0	0.467	0	0	0	
0900	30	0	22	6	1	1	0	0	0900	0	0	0	0	1	8	12	4	4	1	0	0	0	0	0	37.8	44.6	0	0	0	0	0	
1000	34	1	27	4	0	1	0	0	1000	0	0	1	0	2	8	10	8	3	1	0	0	0	0	0	37.8	44	0	0	0	0	0	
1100	34	1	25	7	0	1	0	0	1100	0	0	1	0	2	7	12	6	5	1	0	0	0	0	0	38.7	45.4	0	0.746	0	0	0	
1200	44	0	35	8	1	0	0	0	1200	0	0	0	0	3	8	15	10	5	3	0	0	0	0	0	38.9	45.3	0	0	0	0	0	
1300	40	1	32	6	2	0	0	0	1300	0	0	0	0	4	7	10	12	6	3	0	0	0	0	0	39.9	46.3	0	0	0	0	0	
1400	33	1	25	6	1	0	0	0	1400	0	0	1	0	2	6	10	10	4	1	0	0	0	0	0	38.1	46.3	0	0.752	0	0	0	
1500	44	0	37	6	0	0	0	0	1500	0	0	0	0	1	3	12	11	8	5	3	0	0	0	0	38.7	46.2	1	1.149	0	0.575	0	0.575
1600	39	0	30	7	2	0	0	0	1600	0	0	0	0	3	7	12	10	6	2	0	0	0	0	0	39	46.4	0	0	0	0	0	
1700	34	0	29	4	0	1	0	0	1700	0	1	0	1	5	7	10	6	3	2	0	0	0	0	0	37	45.2	0	0.746	0	0	0	
1800	25	0	20	5	0	0	0	0	1800	0	0	0	0	1	8	7	6	2	2	0	0	0	0	0	38.7	45.2	0	0	0	0	0	
1900	11	1	8	2	1	0	0	0	1900	0	0	0	0	2	2	2	2	2	1	0	0	0	0	0	38.7	48.3	0	0	0	0	0	
2000	7	0	7	0	0	0	0	0	2000	0	0	0	0	1	2	3	1	0	1	0	0	0	0	0	38.4	0	3.571	0	0	0	0	
2100	8	0	5	0	0	0	0	0	2100	0	0	0	0	0	1	1	3	1	1	0	0	0	0	0	41.8	0	0	0	0	0	0	
2200	4	0	4	0	0	0	0	0	2200	0	0	0	0	1	1	1	1	1	0	0	0	0	0	0	39.4	0	0	0	0	0	0	
2300	1	0	1	0	0	0	0	0	2300	0	0	0	0	0	0	0	0	0	0	0	0	0	0	0	44.2	0	0	0	0	0	0	

Virtual Week (Partial weeks = 0.714286)

Time [-]	Total	Cls 1	Cls 2	Cls 3	Cls 4	Cls 5	Cls 6	Fix1	Time [-]	Vbin 0	Vbin 10	Vbin 15	Vbin 20	Vbin 25	Vbin 30	Vbin 35	Vbin 40	Vbin 45	Vbin 50	Vbin 60	Vbin 70	Vbin 80	Vbin 90	Vbin 100	Mean	Vpp 85	JPSL 60	JPSL% 60	ISL1 68 ACPO	ISL1% 68 ACPO	ISL2 75 DFT	ISL2% 75 DFT
Mon	521	9	352	125	27	6	2	Mon	0	5	6	4	23	77	144	137	81	41	3	0	0	0	0	0	39.9	47.3	3	0.576	0	0	0	0
Tue	226	6	160	50	8	1	1	Tue	0	2	1	1	11	44	72	49	29	15	2	0	0	0	0	0	39.3	47.1	2	0.885	0	0	0	0
Wed	0	0	0	0	0	0	0	Wed	0	0	0	0	0	0	0	0	0	0	0	0	0	0	0	0	-	-	0	0	0	0	0	0
Thu	0	0	0	0	0	0	0	Thu	0	0	0	0	0	0	0	0	0	0	0	0	0	0	0	0	-	-	0	0	0	0	0	0
Fri	408	4	326	66	9	3	0	Fri	0	1	1	4	23	80	130	96	57	15	0	1	0	0	0	0	39.1	45.8	1	0.245	1	0.245	1	0.245
ISat	440	5	347	74	8	6	0	ISat	1	0	5	2	27	79	127	108	56	33	2	0	0	0	0	0	39.5	47.1	2	0.455	0	0	0	0
ISun	512	5	436	69	2	0	0	ISun	0	1	2	3	51	124	149	111	45	26	0	0	0	0	0	0	37.8	44.4	0	0	0	0	0	0

Grand Total

Time [-]	Total	Cls 1	Cls 2	Cls 3	Cls 4	Cls 5	Cls 6	Fix1	Time [-]	Vbin 0	Vbin 10	Vbin 15	Vbin 20	Vbin 25	Vbin 30	Vbin 35	Vbin 40	Vbin 45	Vbin 50	Vbin 60	Vbin 70	Vbin 80	Vbin 90	Vbin 100	Mean	Vpp 85	JPSL 60	JPSL% 60	ISL1 68 ACPO	ISL1% 68 ACPO	ISL2 75 DFT	ISL2% 75 DFT
--	2107	29	1621	354	54	16	3	--	--	1	9	15	14	135	404	522	501	268	150	7	1	0	0	0	39.1	46.3	8	0.38	1	0.947	1	0.947



29 October 2022

Time [-]	Total	Cls 1	Cls 2	Cls 3	Cls 4	Cls 5	Cls 6	Fix1	Time [-]	Vbin 0-10	Vbin 10-15	Vbin 15-20	Vbin 20-25	Vbin 25-30	Vbin 30-35	Vbin 35-40	Vbin 40-45	Vbin 45-50	Vbin 50-60	Vbin 60-70	Vbin 70-80	Vbin 80-90	Vbin 90-100	Mean	Vop 85	JPSL 60	JPSL% 60	ISL1 68 ACP0	ISL1% 68 ACP0	ISL2 75 DFT	ISL2% 75 DFT	
0000	2	0	2	0	0	0	0	0	0000	0	0	0	0	0	0	0	0	0	0	0	0	0	0	45.5	0	0	0	0	0	0	0	
0015	0	0	0	0	0	0	0	0	0015	0	0	0	0	0	0	0	0	0	0	0	0	0	0	0	0	0	0	0	0	0	0	
0030	0	0	0	0	0	0	0	0	0030	0	0	0	0	0	0	0	0	0	0	0	0	0	0	0	0	0	0	0	0	0	0	
0045	0	0	0	0	0	0	0	0	0045	0	0	0	0	0	0	0	0	0	0	0	0	0	0	0	0	0	0	0	0	0	0	
0100	0	0	0	0	0	0	0	0	0100	0	0	0	0	0	0	0	0	0	0	0	0	0	0	0	0	0	0	0	0	0	0	
0115	0	0	0	0	0	0	0	0	0115	0	0	0	0	0	0	0	0	0	0	0	0	0	0	0	0	0	0	0	0	0	0	
0130	1	0	1	0	0	0	0	0	0130	0	0	0	0	1	0	0	0	0	0	0	0	0	0	0	27.9	0	0	0	0	0	0	
0145	0	0	0	0	0	0	0	0	0145	0	0	0	0	0	0	0	0	0	0	0	0	0	0	0	0	0	0	0	0	0	0	
0200	1	0	1	0	0	0	0	0	0200	0	0	0	1	0	0	0	0	0	0	0	0	0	0	0	20.7	0	0	0	0	0	0	
0215	0	0	0	0	0	0	0	0	0215	0	0	0	0	0	0	0	0	0	0	0	0	0	0	0	0	0	0	0	0	0	0	
0230	0	0	0	0	0	0	0	0	0230	0	0	0	0	0	0	0	0	0	0	0	0	0	0	0	0	0	0	0	0	0	0	
0245	0	0	0	0	0	0	0	0	0245	0	0	0	0	0	0	0	0	0	0	0	0	0	0	0	0	0	0	0	0	0	0	
0300	0	0	0	0	0	0	0	0	0300	0	0	0	0	0	0	0	0	0	0	0	0	0	0	0	0	0	0	0	0	0	0	
0315	0	0	0	0	0	0	0	0	0315	0	0	0	0	0	0	0	0	0	0	0	0	0	0	0	0	0	0	0	0	0	0	0
0330	1	0	1	0	0	0	0	0	0330	0	0	0	1	0	0	0	0	0	0	0	0	0	0	0	0	24.7	0	0	0	0	0	0
0345	0	0	0	0	0	0	0	0	0345	0	0	0	0	0	0	0	0	0	0	0	0	0	0	0	0	0	0	0	0	0	0	0
0400	1	0	1	0	0	0	0	0	0400	0	0	0	0	0	1	0	0	0	0	0	0	0	0	0	0	30.7	0	0	0	0	0	0
0415	0	0	0	0	0	0	0	0	0415	0	0	0	0	0	0	0	0	0	0	0	0	0	0	0	0	0	0	0	0	0	0	0
0430	0	0	0	0	0	0	0	0	0430	0	0	0	0	0	0	0	0	0	0	0	0	0	0	0	0	0	0	0	0	0	0	0
0445	2	0	1	0	0	1	0	0	0445	0	0	0	1	1	0	0	0	0	0	0	0	0	0	0	0	24.9	0	0	0	0	0	0
0500	3	0	1	0	0	2	0	0	0500	0	0	0	1	2	0	0	0	0	0	0	0	0	0	0	0	31.8	0	0	0	0	0	0
0515	2	0	2	0	0	0	0	0	0515	0	0	0	0	1	0	0	0	0	0	0	0	0	0	0	0	24.8	0	0	0	0	0	0
0530	1	0	0	1	0	0	0	0	0530	0	0	0	0	1	0	0	0	0	0	0	0	0	0	0	0	26.4	0	0	0	0	0	0
0545	2	0	0	1	1	0	0	0	0545	0	0	0	0	2	0	0	0	0	0	0	0	0	0	0	0	28.1	0	0	0	0	0	0
0600	1	0	0	0	0	1	0	0	0600	0	0	0	1	0	0	0	0	0	0	0	0	0	0	0	0	25	0	0	0	0	0	0
0615	3	0	2	1	0	0	0	0	0615	0	0	0	0	0	1	0	0	0	0	0	0	0	0	0	0	32.5	0	0	0	0	0	0
0630	3	0	3	0	0	0	0	0	0630	0	0	0	1	0	1	0	1	0	0	0	0	0	0	0	0	32.2	0	0	0	0	0	0
0645	5	0	5	0	0	0	0	0	0645	0	0	0	0	0	2	3	0	0	0	0	0	0	0	0	0	35.5	0	0	0	0	0	0
0700	8	0	8	0	0	0	0	0	0700	0	0	0	0	2	2	2	2	0	0	0	0	0	0	0	0	34.4	0	0	0	0	0	0
0715	3	0	3	0	0	0	0	0	0715	0	0	0	0	3	0	0	0	0	0	0	0	0	0	0	0	27.8	0	0	0	0	0	0
0730	7	0	7	0	0	0	0	0	0730	0	0	0	0	0	5	1	1	0	0	0	0	0	0	0	0	35	0	0	0	0	0	0
0745	3	0	3	0	0	0	0	0	0745	0	0	0	0	1	0	1	0	1	0	0	0	0	0	0	0	37.2	0	0	0	0	0	0
0800	2	0	0	0	0	0	0	0	0800	0	0	0	0	0	1	0	0	0	0	0	0	0	0	0	0	39	0	0	0	0	0	0
0815	5	0	5	0	0	0	0	0	0815	0	0	0	0	1	1	2	1	0	0	0	0	0	0	0	0	34.3	0	0	0	0	0	0
0830	8	0	6	1	1	0	0	0	0830	0	0	0	1	2	3	1	0	0	1	0	0	0	0	0	0	33.3	0	0	0	0	0	0
0845	11	0	10	1	0	0	0	0	0845	0	0	0	0	1	5	3	2	0	0	0	0	0	0	0	0	35.1	41.1	0	0	0	0	0
0900	6	0	6	0	0	0	0	0	0900	0	0	0	0	0	4	2	0	0	0	0	0	0	0	0	0	33.8	0	0	0	0	0	0
0915	9	0	9	0	0	0	0	0	0915	0	0	0	0	2	2	3	2	0	0	0	0	0	0	0	0	35.3	0	0	0	0	0	0
0930	4	1	3	0	0	0	0	0	0930	1	0	0	0	1	1	0	1	0	0	0	0	0	0	0	0	28.7	0	0	0	0	0	0
0945	5	0	5	0	0	0	0	0	0945	0	0	0	0	2	1	0	1	0	1	0	0	0	0	0	0	38.2	0	0	0	0	0	0
1000	5	0	4	1	0	0	0	0	1000	0	0	0	0	2	2	0	0	1	0	0	0	0	0	0	0	38.4	0	0	0	0	0	0
1015	5	1	4	0	0	0	0	0	1015	0	1	0	1	1	1	0	1	0	0	0	0	0	0	0	0	27.8	0	0	0	0	0	0
1030	12	0	11	1	0	0	0	0	1030	0	0	0	0	3	2	5	2	0	0	0	0	0	0	0	0	35.2	42.9	0	0	0	0	0
1045	8	1	7	0	0	0	0	0	1045	0	0	0	0	3	1	5	0	0	0	0	0	0	0	0	0	31.9	0	0	0	0	0	0
1100	7	0	6	1	0	0	0	0	1100	0	0	0	0	1	2	4	0	0	0	0	0	0	0	0	0	34.7	0	0	0	0	0	0
1115	5	0	5	0	0	0	0	0	1115	0	0	0	0	0	2	2	1	0	0	0	0	0	0	0	0	36.4	0	0	0	0	0	0
1130	6	0	5	0	0	0	0	0	1130	0	0	0	0	2	2	0	0	0	0	0	0	0	0	0	0	32.7	0	0	0	0	0	0
1145	12	1	10	1	0	0	0	0	1145	1	1	0	0	1	2	5	1	0	0	0	0	0	0	0	0	29.8	38	0	0	0	0	0
1200	8	0	7	1	0	0	0	0	1200	0	0	0	0	2	4	1	1	0	0	0	0	0	0	0	0	33.1	0	0	0	0	0	0
1215	23	1	20	2	0	0	0	0	1215	0	0	1	0	2	14	4	1	1	0	0	0	0	0	0	0	33.8	38.5	0	0	0	0	0
1230	11	0	11	0	0	0	0	0	1230	0	0	0	0	3	1	5	0	0	0	0	0	0	0	0	0	31.8	38.8	0	0	0	0	0
1245	21	0	20	1	0	0	0	0	1245	0	0	0	0	4	9	4	3	1	0	0	0	0	0	0	0	34.5	42.8	0	0	0	0	0
1300	13	0	13	0	0	0	0	0	1300	0	0	0	1	2	5	3	2	0	0	0	0	0	0	0	0	33.6	41.4	0	0	0	0	0
1315	12	0	12	0	0	0	0	0	1315	0	0	0	0	3	4	3	2	0	0	0	0	0	0	0	0	34.5	43.9	0	0	0	0	0
1330	10	1	7	2	0	0	0	0	1330	0	0	0	0	3	3	2	1	0	0	0	0	0	0	0	0	31.4	0	0	0	0	0	0
1345	14	0	13	0	0	1	0	0	1345	0	0	0	0	1	7	3	2	1	0	0	0	0	0	0	0	30.4	36.4	0	0	0	0	0
1400	6	0	6	0	0	0	0	0	1400	0	0	0	0	3	2	0	0	1	0	0	0	0	0	0	0	32.2	0	0	0	0	0	0
1415	8	0																														

30 October 2022

Time [-]	Total	Cls 1	Cls 2	Cls 3	Cls 4	Cls 5	Cls 6	Fix1	Time [-]	Vbin 0 10	Vbin 10 15	Vbin 15 20	Vbin 20 25	Vbin 25 30	Vbin 30 35	Vbin 35 40	Vbin 40 45	Vbin 45 50	Vbin 50 60	Vbin 60 70	Vbin 70 80	Vbin 80 90	Vbin 90 100	Mean	Vop 85	JPSL 60	JPSL% 60	ISL1 68 ACPO	ISL1% 68 ACPO	ISL2 75 DFT	ISL2% 75 DFT	
0000	0	0	0	0	0	0	0	0	0000	0	0	0	0	0	0	0	0	0	0	0	0	0	0	0	-	-	0	0	0	0		
0015	0	0	0	0	0	0	0	0	0015	0	0	0	0	0	0	0	0	0	0	0	0	0	0	0	-	-	0	0	0	0		
0030	1	0	1	0	0	0	0	0	0030	0	0	0	0	0	0	1	0	0	0	0	0	0	0	0	35.7	-	0	0	0	0		
0045	0	0	0	0	0	0	0	0	0045	0	0	0	0	0	0	0	0	0	0	0	0	0	0	0	-	-	0	0	0	0		
0100	0	0	0	0	0	0	0	0	0100	0	0	0	0	0	0	0	0	0	0	0	0	0	0	0	0	-	-	0	0	0	0	
0115	0	0	0	0	0	0	0	0	0115	0	0	0	0	0	0	0	0	0	0	0	0	0	0	0	0	-	-	0	0	0	0	
0130	0	0	0	0	0	0	0	0	0130	0	0	0	0	0	0	0	0	0	0	0	0	0	0	0	0	-	-	0	0	0	0	
0145	0	0	0	0	0	0	0	0	0145	0	0	0	0	0	0	0	0	0	0	0	0	0	0	0	0	-	-	0	0	0	0	
0200	0	0	0	0	0	0	0	0	0200	0	0	0	0	0	0	0	0	0	0	0	0	0	0	0	0	-	-	0	0	0	0	
0215	0	0	0	0	0	0	0	0	0215	0	0	0	0	0	0	0	0	0	0	0	0	0	0	0	0	-	-	0	0	0	0	
0230	1	0	1	0	0	0	0	0	0230	0	0	0	0	0	1	0	0	0	0	0	0	0	0	0	31.5	-	0	0	0	0	0	0
0245	0	0	0	0	0	0	0	0	0245	0	0	0	0	0	0	0	0	0	0	0	0	0	0	0	0	-	-	0	0	0	0	
0300	0	0	0	0	0	0	0	0	0300	0	0	0	0	0	0	0	0	0	0	0	0	0	0	0	0	-	-	0	0	0	0	
0315	0	0	0	0	0	0	0	0	0315	0	0	0	0	0	0	0	0	0	0	0	0	0	0	0	0	-	-	0	0	0	0	
0330	0	0	0	0	0	0	0	0	0330	0	0	0	0	0	0	0	0	0	0	0	0	0	0	0	0	-	-	0	0	0	0	
0345	0	0	0	0	0	0	0	0	0345	0	0	0	0	0	0	0	0	0	0	0	0	0	0	0	0	-	-	0	0	0	0	
0400	0	0	0	0	0	0	0	0	0400	0	0	0	0	0	0	0	0	0	0	0	0	0	0	0	0	-	-	0	0	0	0	
0415	0	0	0	0	0	0	0	0	0415	0	0	0	0	0	0	0	0	0	0	0	0	0	0	0	0	-	-	0	0	0	0	
0430	0	0	0	0	0	0	0	0	0430	0	0	0	0	0	0	0	0	0	0	0	0	0	0	0	0	-	-	0	0	0	0	
0445	0	0	0	0	0	0	0	0	0445	0	0	0	0	0	0	0	0	0	0	0	0	0	0	0	0	-	-	0	0	0	0	
0500	0	0	0	0	0	0	0	0	0500	0	0	0	0	0	0	0	0	0	0	0	0	0	0	0	0	-	-	0	0	0	0	
0515	0	0	0	0	0	0	0	0	0515	0	0	0	0	0	0	0	0	0	0	0	0	0	0	0	0	-	-	0	0	0	0	
0530	1	0	1	0	0	0	0	0	0530	0	0	0	0	0	1	0	0	0	0	0	0	0	0	0	32.9	-	0	0	0	0	0	0
0545	1	0	1	0	0	0	0	0	0545	0	0	0	0	1	0	0	0	0	0	0	0	0	0	0	28.9	-	0	0	0	0	0	0
0600	1	0	0	1	0	0	0	0	0600	0	0	0	0	0	0	1	0	0	0	0	0	0	0	0	39.9	-	0	0	0	0	0	0
0615	2	0	2	0	0	0	0	0	0615	0	0	0	0	0	0	2	0	0	0	0	0	0	0	0	31	-	0	0	0	0	0	0
0630	1	0	1	0	0	0	0	0	0630	0	0	0	0	0	0	1	0	0	0	0	0	0	0	0	35.5	-	0	0	0	0	0	0
0645	0	0	0	0	0	0	0	0	0645	0	0	0	0	0	0	0	0	0	0	0	0	0	0	0	-	-	0	0	0	0	0	0
0700	2	0	0	2	0	0	0	0	0700	0	0	0	0	0	1	1	0	0	0	0	0	0	0	0	33.2	-	0	0	0	0	0	0
0715	3	1	1	1	0	0	0	0	0715	0	0	0	0	0	1	1	0	0	0	0	0	0	0	0	33.2	-	0	0	0	0	0	0
0730	4	0	4	0	0	0	0	0	0730	0	0	0	0	0	1	1	2	0	0	0	0	0	0	0	33.4	-	0	0	0	0	0	0
0745	4	0	4	0	0	0	0	0	0745	0	0	0	0	1	1	1	0	0	0	0	0	0	0	0	30.4	-	0	0	0	0	0	0
0800	4	0	4	0	0	0	0	0	0800	0	0	0	0	0	3	0	0	0	0	0	0	0	0	0	32.1	-	0	0	0	0	0	0
0815	0	0	0	0	0	0	0	0	0815	0	0	0	0	0	0	0	0	0	0	0	0	0	0	0	-	-	0	0	0	0	0	0
0830	0	0	0	0	0	0	0	0	0830	0	0	0	0	0	0	0	0	0	0	0	0	0	0	0	-	-	0	0	0	0	0	0
0845	3	0	2	0	1	0	0	0	0845	0	0	0	0	3	0	0	0	0	0	0	0	0	0	0	28.7	-	0	0	0	0	0	0
0900	6	0	6	0	0	0	0	0	0900	0	0	0	0	1	4	0	0	0	0	0	0	0	0	0	34.7	-	0	0	0	0	0	0
0915	4	0	4	0	0	0	0	0	0915	0	0	0	0	0	0	0	4	0	0	0	0	0	0	0	41.9	-	0	0	0	0	0	0
0930	7	0	7	0	0	0	0	0	0930	0	0	0	0	2	2	1	2	0	0	0	0	0	0	0	35	-	0	0	0	0	0	0
0945	5	0	5	0	0	0	0	0	0945	0	0	0	0	3	1	1	0	0	0	0	0	0	0	0	30.5	-	0	0	0	0	0	0
1000	7	0	7	0	0	0	0	0	1000	0	0	0	0	3	1	2	1	0	0	0	0	0	0	0	32.7	-	0	0	0	0	0	0
1015	7	0	7	0	0	0	0	0	1015	0	0	0	0	1	3	2	1	0	0	0	0	0	0	0	34.5	-	0	0	0	0	0	0
1030	2	0	2	0	0	0	0	0	1030	0	0	0	0	0	0	2	0	0	0	0	0	0	0	0	37.2	-	0	0	0	0	0	0
1045	8	0	8	0	0	0	0	0	1045	0	0	0	0	1	0	2	0	0	0	0	0	0	0	0	35.3	-	0	0	0	0	0	0
1100	9	0	9	0	0	0	0	0	1100	0	0	0	0	2	5	1	0	1	0	0	0	0	0	0	28.1	-	0	0	0	0	0	0
1115	7	2	5	0	0	0	0	0	1115	0	0	0	0	0	5	0	0	0	0	0	0	0	0	0	31.4	-	0	0	0	0	0	0
1130	8	0	8	0	0	0	0	0	1130	0	0	0	0	0	3	4	0	0	0	0	0	0	0	0	36.2	-	0	0	0	0	0	0
1145	5	0	5	0	0	0	0	0	1145	0	0	0	0	1	2	1	1	0	0	0	0	0	0	0	34.5	-	0	0	0	0	0	0
1200	8	0	8	0	0	0	0	0	1200	0	0	0	0	2	3	0	2	0	1	0	0	0	0	0	35.9	-	0	0	0	0	0	0
1215	14	0	13	1	0	0	0	0	1215	0	0	0	0	1	4	4	3	1	1	0	0	0	0	0	37.4	44.7	0	0	0	0	0	0
1230	19	0	19	0	0	0	0	0	1230	0	0	0	0	1	10	6	2	0	0	0	0	0	0	0	35.9	37.7	0	0	0	0	0	0
1245	14	0	13	1	0	0	0	0	1245	0	0	0	0	1	7	4	2	0	0	0	0	0	0	0	35.3	39.7	0	0	0	0	0	0
1300	23	0	21	2	0	0	0	0	1300	0	0	0	0	3	6	4	4	6	0	0	0	0	0	0	33.2	41.6	0	0	0	0	0	0
1315	23	0	21	1	0	1	0	0	1315	0	0	0	0	3	5	11	2	2	0	0	0	0	0	0	31.4	37.4	0	0	0	0	0	0
1330	22	0	22	0	0	0	0	0	1330	0	0	0	0	2	9	2	2	2	0	0	0	0	0	0	34.5	43.2	0	0	0	0	0	0
1345	16	0	15	1	0	0	0	0	1345	0	0	0	0	1	6	6	3	0	0	0	0	0	0	0	31.1	36.7	0	0	0	0	0	0
1400	17	0	17	0	0	0	0	0	1400	0	0	0	0	1	3	7	5	0	1	0	0	0	0	0	33.5	37.9	0	0	0	0	0	0
1415	19	0	19	0																												

31 October 2022

Time [-]	Total	Cls 1	Cls 2	Cls 3	Cls 4	Cls 5	Cls 6	Fix1	Time [-]	Vbin 0-10	Vbin 10-15	Vbin 15-20	Vbin 20-25	Vbin 25-30	Vbin 30-35	Vbin 35-40	Vbin 40-45	Vbin 45-50	Vbin 50-60	Vbin 60-70	Vbin 70-80	Vbin 80-90	Vbin 90-100	Mean	Vop 85	JPSL 60	JPSL% 60	ISL1 68 ACPO	ISL1% 68 ACPO	ISL2 75 DFT	ISL2% 75 DFT
0000	0	0	0	0	0	0	0	0	0000	0	0	0	0	0	0	0	0	0	0	0	0	0	0	0	0	0	0	0	0	0	0
0015	0	0	0	0	0	0	0	0	0015	0	0	0	0	0	0	0	0	0	0	0	0	0	0	0	0	0	0	0	0	0	0
0030	1	0	1	0	0	0	0	0	0030	0	0	0	0	0	1	0	0	0	0	0	0	0	0	0	0	31.9	-	0	0	0	0
0045	0	0	0	0	0	0	0	0	0045	0	0	0	0	0	0	0	0	0	0	0	0	0	0	0	0	-	0	0	0	0	
0100	0	0	0	0	0	0	0	0	0100	0	0	0	0	0	0	0	0	0	0	0	0	0	0	0	0	0	-	0	0	0	0
0115	0	0	0	0	0	0	0	0	0115	0	0	0	0	0	0	0	0	0	0	0	0	0	0	0	0	0	-	0	0	0	0
0130	0	0	0	0	0	0	0	0	0130	0	0	0	0	0	0	0	0	0	0	0	0	0	0	0	0	0	-	0	0	0	0
0145	0	0	0	0	0	0	0	0	0145	0	0	0	0	0	0	0	0	0	0	0	0	0	0	0	0	0	-	0	0	0	0
0200	0	0	0	0	0	0	0	0	0200	0	0	0	0	0	0	0	0	0	0	0	0	0	0	0	0	0	-	0	0	0	0
0215	0	0	0	0	0	0	0	0	0215	0	0	0	0	0	0	0	0	0	0	0	0	0	0	0	0	0	-	0	0	0	0
0230	0	0	0	0	0	0	0	0	0230	0	0	0	0	0	0	0	0	0	0	0	0	0	0	0	0	0	-	0	0	0	0
0245	0	0	0	0	0	0	0	0	0245	0	0	0	0	0	0	0	0	0	0	0	0	0	0	0	0	0	-	0	0	0	0
0300	0	0	0	0	0	0	0	0	0300	0	0	0	0	0	0	0	0	0	0	0	0	0	0	0	0	0	-	0	0	0	0
0315	1	0	1	0	0	0	0	0	0315	0	0	0	0	1	0	0	0	0	0	0	0	0	0	0	0	26	-	0	0	0	0
0330	0	0	0	0	0	0	0	0	0330	0	0	0	0	0	0	0	0	0	0	0	0	0	0	0	0	0	-	0	0	0	0
0345	0	0	0	0	0	0	0	0	0345	0	0	0	0	0	0	0	0	0	0	0	0	0	0	0	0	0	-	0	0	0	0
0400	0	0	0	0	0	0	0	0	0400	0	0	0	0	0	0	0	0	0	0	0	0	0	0	0	0	0	-	0	0	0	0
0415	0	0	0	0	0	0	0	0	0415	0	0	0	0	0	0	0	0	0	0	0	0	0	0	0	0	0	-	0	0	0	0
0430	0	0	0	0	0	0	0	0	0430	0	0	0	0	0	0	0	0	0	0	0	0	0	0	0	0	0	-	0	0	0	0
0445	0	0	0	0	0	0	0	0	0445	0	0	0	0	0	0	0	0	0	0	0	0	0	0	0	0	0	-	0	0	0	0
0500	0	0	0	0	0	0	0	0	0500	0	0	0	0	0	0	0	0	0	0	0	0	0	0	0	0	0	-	0	0	0	0
0515	1	0	1	0	0	0	0	0	0515	0	0	0	0	0	1	0	0	0	0	0	0	0	0	0	0	34.9	-	0	0	0	0
0530	1	0	1	0	0	0	0	0	0530	0	0	0	0	1	0	0	0	0	0	0	0	0	0	0	31.9	-	0	0	0	0	0
0545	2	0	1	1	0	0	0	0	0545	0	0	0	0	1	1	0	0	0	0	0	0	0	0	0	36.5	-	0	0	0	0	0
0600	2	0	2	0	0	0	0	0	0600	0	0	0	0	0	1	1	0	0	0	0	0	0	0	0	34.2	-	0	0	0	0	0
0615	4	0	1	2	1	0	0	0	0615	0	0	0	0	2	1	1	0	0	0	0	0	0	0	0	31.3	-	0	0	0	0	0
0630	3	0	2	1	0	0	0	0	0630	0	0	0	1	1	1	0	0	0	0	0	0	0	0	0	26.6	-	0	0	0	0	0
0645	4	0	4	0	0	0	0	0	0645	0	0	0	0	0	4	0	0	0	0	0	0	0	0	0	32.9	-	0	0	0	0	0
0700	7	0	7	0	0	0	0	0	0700	0	0	0	0	2	0	2	3	0	0	0	0	0	0	0	36.6	-	0	0	0	0	0
0715	21	0	17	4	0	0	0	0	0715	0	0	0	0	2	4	10	3	1	0	0	0	0	0	0	35.8	40.6	0	0	0	0	0
0730	17	0	16	1	0	0	0	0	0730	0	0	0	1	2	3	8	1	2	0	0	0	0	0	0	36.4	42.9	0	0	0	0	0
0745	16	0	16	0	0	0	0	0	0745	0	0	0	0	1	4	7	4	0	0	0	0	0	0	0	36.8	42.2	0	0	0	0	0
0800	29	0	27	1	1	0	0	0	0800	0	0	0	0	1	14	9	3	2	0	0	0	0	0	0	35.9	40.4	0	0	0	0	0
0815	34	0	32	1	1	0	0	0	0815	0	0	0	0	3	10	11	7	3	0	0	0	0	0	0	37.1	43	0	0	0	0	0
0830	50	0	44	4	2	0	0	0	0830	0	0	0	0	6	25	14	4	1	0	0	0	0	0	0	34.6	39.1	0	0	0	0	0
0845	11	1	8	2	0	0	0	0	0845	1	0	0	0	2	2	4	2	0	0	0	0	0	0	0	33	40.7	0	0	0	0	0
0900	12	0	11	1	0	0	0	0	0900	0	0	0	0	1	10	1	0	0	0	0	0	0	0	0	37.1	39	0	0	0	0	0
0915	9	0	8	0	1	0	0	0	0915	0	1	0	0	2	1	2	2	0	1	0	0	0	0	0	34.6	-	0	0	0	0	0
0930	11	0	10	0	1	0	0	0	0930	0	0	0	1	4	4	1	1	0	0	0	0	0	0	0	31.2	38.1	0	0	0	0	0
0945	8	0	6	1	1	0	0	0	0945	0	0	0	0	1	3	1	0	0	0	0	0	0	0	0	35.9	-	0	0	0	0	0
1000	7	1	6	1	0	0	0	0	1000	0	1	0	0	1	4	1	0	0	0	0	0	0	0	0	29.6	-	0	0	0	0	0
1015	11	0	10	0	0	1	0	0	1015	0	0	0	1	2	4	2	2	0	0	0	0	0	0	0	33.1	40.8	0	0	0	0	0
1030	11	0	9	2	0	0	0	0	1030	0	0	0	0	3	5	1	2	0	0	0	0	0	0	0	33.5	41.5	0	0	0	0	0
1045	6	0	5	0	1	0	0	0	1045	0	0	0	0	1	3	1	0	0	0	0	0	0	0	0	30.9	-	0	0	0	0	0
1100	3	0	3	0	0	0	0	0	1100	0	0	0	0	0	2	1	0	0	0	0	0	0	0	0	33.8	-	0	0	0	0	0
1115	6	0	3	2	1	0	0	0	1115	0	0	0	0	1	2	1	0	1	0	0	0	0	0	0	33.2	-	0	0	0	0	0
1130	8	0	5	1	1	0	0	0	1130	0	0	0	0	1	2	1	0	2	0	0	0	0	0	0	32.2	-	0	0	0	0	0
1145	5	1	4	0	0	0	0	0	1145	0	0	1	0	1	2	1	0	0	0	0	0	0	0	0	29.5	-	0	0	0	0	0
1200	13	0	11	1	0	0	1	0	1200	0	0	0	0	1	5	2	5	0	0	0	0	0	0	0	32.1	37.7	0	0	0	0	0
1215	6	0	5	1	0	0	0	0	1215	0	0	0	1	0	2	2	1	0	0	0	0	0	0	0	34.7	-	0	0	0	0	0
1230	10	0	9	0	0	0	0	0	1230	0	0	0	0	0	5	2	0	0	0	0	0	0	0	0	34.2	-	0	0	0	0	0
1245	6	0	6	0	0	0	0	0	1245	0	0	0	0	1	5	0	0	0	0	0	0	0	0	0	32.7	-	0	0	0	0	0
1300	10	0	9	0	1	0	0	0	1300	0	0	0	0	1	4	2	3	0	0	0	0	0	0	0	36.2	-	0	0	0	0	0
1315	14	0	11	1	2	0	0	0	1315	0	0	0	0	2	7	1	1	1	0	0	0	0	0	0	32.4	41.3	0	0	0	0	0
1330	11	0	9	1	1	0	0	0	1330	0	0	0	0	1	4	5	0	0	0	0	0	0	0	0	33.3	37.2	0	0	0	0	0
1345	9	0	8	1	0	0	0	0	1345	0	0	0	0	1	3	3	1	0	0	0	0	0	0	0	34	-	0	0	0	0	0
1400	12	0	11	1	0	0	0	0	1400	0	0	0	0	3	2	3	1	3	0	0	0	0	0	0	37.1	47.9	0	0	0	0	0
1415	9	0	8	0	1	0	0	0	1415	0	0	0	0	1	6	1	0	0	0	0	0	0	0	0	33.7	-	0	0	0	0	0
1430																															



01 November 2022

Time [-]	Total	Cls 1	Cls 2	Cls 3	Cls 4	Cls 5	Cls 6	Fix1	Time [-]	Vbin 0-10	Vbin 10-15	Vbin 15-20	Vbin 20-25	Vbin 25-30	Vbin 30-35	Vbin 35-40	Vbin 40-45	Vbin 45-50	Vbin 50-60	Vbin 60-70	Vbin 70-80	Vbin 80-90	Vbin 90-100	Mean	Vop 85	JPSL 60	JPSL% 60	ISL1 68 ACPO	ISL1% 68 ACPO	ISL2 75 DFT	ISL2% 75 DFT		
0000	0	0	0	0	0	0	0	0	0000	0	0	0	0	0	0	0	0	0	0	0	0	0	0	0	-	0	0	0	0	0	0	0	
0015	0	0	0	0	0	0	0	0	0015	0	0	0	0	0	0	0	0	0	0	0	0	0	0	0	-	0	0	0	0	0	0	0	
0030	0	0	0	0	0	0	0	0	0030	0	0	0	0	0	0	0	0	0	0	0	0	0	0	0	-	0	0	0	0	0	0	0	
0045	0	0	0	0	0	0	0	0	0045	0	0	0	0	0	0	0	0	0	0	0	0	0	0	0	-	0	0	0	0	0	0	0	
0100	0	0	0	0	0	0	0	0	0100	0	0	0	0	0	0	0	0	0	0	0	0	0	0	0	-	0	0	0	0	0	0	0	
0115	0	0	0	0	0	0	0	0	0115	0	0	0	0	0	0	0	0	0	0	0	0	0	0	0	-	0	0	0	0	0	0	0	
0130	0	0	0	0	0	0	0	0	0130	0	0	0	0	0	0	0	0	0	0	0	0	0	0	0	-	0	0	0	0	0	0	0	
0145	0	0	0	0	0	0	0	0	0145	0	0	0	0	0	3	0	0	0	0	0	0	0	0	0	-	0	0	0	0	0	0	0	
0200	0	0	0	0	0	0	0	0	0200	0	0	0	0	0	0	0	0	0	0	0	0	0	0	0	-	0	0	0	0	0	0	0	
0215	0	0	0	0	0	0	0	0	0215	0	0	0	0	0	0	0	0	0	0	0	0	0	0	0	-	0	0	0	0	0	0	0	
0230	0	0	0	0	0	0	0	0	0230	0	0	0	0	0	0	0	0	0	0	0	0	0	0	0	-	0	0	0	0	0	0	0	
0245	0	0	0	0	0	0	0	0	0245	0	0	0	0	0	0	0	0	0	0	0	0	0	0	0	-	0	0	0	0	0	0	0	
0300	0	0	0	0	0	0	0	0	0300	0	0	0	0	0	0	0	0	0	0	0	0	0	0	0	-	0	0	0	0	0	0	0	
0315	0	0	0	0	0	0	0	0	0315	0	0	0	0	0	0	0	0	0	0	0	0	0	0	0	-	0	0	0	0	0	0	0	
0330	0	0	0	0	0	0	0	0	0330	0	0	0	0	0	0	0	0	0	0	0	0	0	0	0	-	0	0	0	0	0	0	0	
0345	1	0	1	0	0	0	0	0	0345	0	0	0	1	0	0	0	0	0	0	0	0	0	0	0	-	20.5	-	0	0	0	0	0	
0400	0	0	0	0	0	0	0	0	0400	0	0	0	0	0	0	0	0	0	0	0	0	0	0	0	-	0	0	0	0	0	0	0	
0415	0	0	0	0	0	0	0	0	0415	0	0	0	0	0	0	0	0	0	0	0	0	0	0	0	-	0	0	0	0	0	0	0	
0430	0	0	0	0	0	0	0	0	0430	0	0	0	0	0	0	0	0	0	0	0	0	0	0	0	-	0	0	0	0	0	0	0	
0445	1	0	1	0	0	0	0	0	0445	0	0	0	0	0	1	0	0	0	0	0	0	0	0	0	-	37.6	-	0	0	0	0	0	0
0500	0	0	0	0	0	0	0	0	0500	0	0	0	0	0	0	0	0	0	0	0	0	0	0	0	-	0	0	0	0	0	0	0	
0515	0	0	0	0	0	0	0	0	0515	0	0	0	0	0	0	0	0	0	0	0	0	0	0	0	-	0	0	0	0	0	0	0	
0530	0	0	0	0	0	0	0	0	0530	0	0	0	0	0	0	0	0	0	0	0	0	0	0	0	-	0	0	0	0	0	0	0	
0545	0	0	0	0	0	0	0	0	0545	0	0	0	0	0	0	0	0	0	0	0	0	0	0	0	-	0	0	0	0	0	0	0	
0600	4	0	3	1	0	0	0	0	0600	0	0	0	0	1	1	1	1	0	0	0	0	0	0	0	-	34	-	0	0	0	0	0	0
0615	3	0	1	0	0	2	0	0	0615	0	0	0	0	3	0	0	0	0	0	0	0	0	0	0	-	30.8	-	0	0	0	0	0	0
0630	5	0	2	1	0	2	0	0	0630	0	0	0	1	2	1	1	0	0	0	0	0	0	0	0	-	29.4	-	0	0	0	0	0	0
0645	4	0	2	1	0	1	0	0	0645	0	0	1	0	0	1	2	0	0	0	0	0	0	0	0	-	30.6	-	0	0	0	0	0	0
0700	9	0	8	1	0	0	0	0	0700	0	0	0	0	1	2	3	2	1	0	0	0	0	0	0	-	37.4	-	0	0	0	0	0	0
0715	18	0	13	5	0	0	0	0	0715	0	0	0	2	3	9	4	0	0	0	0	0	0	0	0	-	38.3	40.5	0	0	0	0	0	0
0730	18	0	16	2	0	0	0	0	0730	0	0	0	0	0	7	10	1	0	0	0	0	0	0	0	-	35.5	39.1	0	0	0	0	0	0
0745	27	0	24	1	2	0	0	0	0745	0	0	0	0	2	12	7	5	0	1	0	0	0	0	0	-	35.9	41.2	0	0	0	0	0	0
0800	35	0	33	2	0	0	0	0	0800	0	0	0	0	14	12	7	2	0	0	0	0	0	0	0	-	36.9	42.8	0	0	0	0	0	0
0815	49	0	48	1	0	0	0	0	0815	0	0	0	0	8	14	22	4	1	0	0	0	0	0	0	-	35.2	39.6	0	0	0	0	0	0
0830	59	0	54	5	0	0	0	0	0830	0	0	0	0	8	29	21	1	0	0	0	0	0	0	0	-	34	37	0	0	0	0	0	0
0845	32	0	22	7	3	0	0	0	0845	0	0	0	3	9	12	7	0	0	1	0	0	0	0	0	-	32.4	38.3	0	0	0	0	0	0
0900	20	0	17	1	2	0	0	0	0900	0	0	0	1	3	5	8	3	0	0	0	0	0	0	0	-	35.1	41	0	0	0	0	0	0
0915	20	0	14	4	2	0	0	0	0915	0	0	0	0	3	9	8	0	0	0	0	0	0	0	0	-	33.3	37	0	0	0	0	0	0
0930	72	0	63	7	2	0	0	0	0930	0	0	0	0	13	39	16	3	1	0	0	0	0	0	0	-	33.5	36.5	0	0	0	0	0	0
0945	61	0	51	8	2	0	0	0	0945	0	0	0	5	12	15	22	7	0	0	0	0	0	0	0	-	33.7	39	0	0	0	0	0	0
1000	66	0	53	11	2	0	0	0	1000	0	0	0	1	9	31	22	3	0	0	0	0	0	0	0	-	33.7	37.3	0	0	0	0	0	0
1015	69	1	58	8	2	0	0	0	1015	0	0	0	1	6	38	23	1	0	0	0	0	0	0	0	-	33.5	37.2	0	0	0	0	0	0
1030	29	0	22	5	2	0	0	0	1030	0	0	0	0	6	9	8	5	1	0	0	0	0	0	0	-	35	41.3	0	0	0	0	0	0
1045	30	0	25	5	0	0	0	0	1045	0	0	0	1	3	15	10	0	1	0	0	0	0	0	0	-	33.6	39.2	0	0	0	0	0	0
07-19	614	1	521	73	19	0	0	0	07-19	0	0	0	0	12	85	254	208	46	7	2	0	0	0	0	-	34.3	38.6	0	0	0	0	0	0
06-22	630	1	529	76	19	5	0	0	06-22	0	0	1	13	88	260	212	47	7	2	0	0	0	0	0	-	34.2	38.6	0	0	0	0	0	0
06-00	630	1	529	76	19	5	0	0	06-00	0	0	1	13	88	260	212	47	7	2	0	0	0	0	0	-	34.2	38.6	0	0	0	0	0	0
06-00	632	1	531	78	19	5	0	0	06-00	0	0	1	14	88	260	213	47	7	2	0	0	0	0	0	-	34.2	38.6	0	0	0	0	0	0

Virtual Day (Partial days = 4.125)

Time [-]	Total	Cls 1	Cls 2	Cls 3	Cls 4	Cls 5	Cls 6	Fix1	Time [-]	Vbin 0	Vbin 10	Vbin 15	Vbin 20	Vbin 25	Vbin 30	Vbin 35	Vbin 40	Vbin 45	Vbin 50	Vbin 60	Vbin 70	Vbin 80	Vbin 90	Vbin 100	Mean	Vpp 85	JPSL 60	JPSL% 60	ISL1 68 ACPO	ISL1% 68 ACPO	ISL2 75 DFT	ISL2% 75 DFT
0000	1	0	1	0	0	0	0	0	0000	0	0	0	0	0	0	0	0	0	0	0	0	0	0	0	39.7	-	0	0	0	0	0	
0100	0	0	0	0	0	0	0	0	0100	0	0	0	0	0	0	0	0	0	0	0	0	0	0	0	27.9	-	0	0	0	0	0	
0200	1	0	1	0	0	0	0	0	0200	0	0	0	0	0	0	0	0	0	0	0	0	0	0	0	26.1	-	0	0	0	0	0	
0300	1	0	1	0	0	0	0	0	0300	0	0	0	1	0	0	0	0	0	0	0	0	0	0	0	23.7	-	0	0	0	0	0	
0400	1	0	1	0	0	0	0	0	0400	0	0	0	0	0	0	0	0	0	0	0	0	0	0	0	29.5	-	0	0	0	0	0	
0500	4	0	2	1	0	1	0	0	0500	0	0	0	0	1	2	0	0	0	0	0	0	0	0	0	30.6	-	0	0	0	0	0	
0600	11	0	8	2	0	2	0	0	0600	0	0	0	1	2	5	3	1	0	0	0	0	0	0	0	31.9	37.5	0	0	0	0	0	
0700	42	0	37	4	1	0	0	0	0700	0	0	0	1	5	12	16	7	1	0	0	0	0	0	0	35.6	40.4	0	0	0	0	0	
0800	72	0	65	5	2	0	0	0	0800	0	0	0	1	10	28	24	7	2	0	0	0	0	0	0	34.8	39.5	0	0	0	0	0	
0900	57	0	49	5	3	0	0	0	0900	0	0	0	2	11	19	17	6	1	0	0	0	0	0	0	33.9	39.4	0	0	0	0	0	
1000	62	1	52	7	2	0	0	0	1000	0	1	0	2	10	26	18	4	1	0	0	0	0	0	0	33.5	38.3	0	0	0	0	0	
1100	32	1	28	2	1	0	0	0	1100	0	1	1	2	4	13	8	3	1	0	0	0	0	0	0	32.9	38.1	0	0	0	0	0	
1200	50	1	47	2	0	0	1	0	1200	0	0	0	2	7	19	15	5	1	1	0	0	0	0	0	34.5	39.5	0	0	0	0	0	
1300	59	1	52	5	2	1	0	0	1300	0	0	1	5	12	22	12	7	1	0	0	0	0	0	0	32.7	39	0	0	0	0	0	
1400	47	0	45	1	0	0	0	0	1400	0	0	0	3	13	14	10	3	2	0	0	0	0	0	0	32.8	38.3	0	0	0	0	0	
1500	46	1	41	2	1	0	0	0	1500	0	0	1	3	13	12	11	4	1	1	0	0	0	0	0	32.9	39.6	0	0	0	0	0	
1600	62	1	58	3	1	0	0	0	1600	0	0	0	3	17	22	13	6	1	0	0	0	0	0	0	32.9	38.9	0	0.405	0	0	0	
1700	51	1	48	2	0	0	0	0	1700	0	1	0	4	15	16	12	3	1	0	0	0	0	0	0	32.1	37.8	0	0.488	0	0	0	
1800	29	0	27	1	1	0	0	0	1800	0	0	0	3	7	10	7	2	1	0	0	0	0	0	0	32.5	39.2	0	0	0	0	0	
1900	26	1	25	1	0	0	0	0	1900	0	0	1	3	7	10	4	2	1	0	0	0	0	0	0	31.6	38	0	0	0	0	0	
2000	13	0	12	0	0	0	0	0	2000	0	0	0	1	4	4	2	1	1	1	0	0	0	0	0	33.4	42.1	0	0	0	0	0	
2100	10	0	9	0	0	0	0	0	2100	0	0	0	1	3	3	3	1	0	0	0	0	0	0	0	32.9	-	0	0	0	0	0	
2200	5	0	5	0	0	0	0	0	2200	0	0	0	1	2	2	1	1	0	0	0	0	0	0	0	32.4	-	0	0	0	0	0	
2300	1	0	1	0	0	0	0	0	2300	0	0	0	0	0	0	1	0	0	0	0	0	0	0	0	37.7	-	0	0	0	0	0	

Virtual Week (Partial weeks = 0.714286)

Time [-]	Total	Cls 1	Cls 2	Cls 3	Cls 4	Cls 5	Cls 6	Fix1	Time [-]	Vbin 0	Vbin 10	Vbin 15	Vbin 20	Vbin 25	Vbin 30	Vbin 35	Vbin 40	Vbin 45	Vbin 50	Vbin 60	Vbin 70	Vbin 80	Vbin 90	Vbin 100	Mean	Vpp 85	JPSL 60	JPSL% 60	ISL1 68 ACPO	ISL1% 68 ACPO	ISL2 75 DFT	ISL2% 75 DFT
Mon	688	7	590	43	22	3	3	3	Mon	1	4	1	28	104	239	197	69	24	1	0	0	0	0	0	34.3	39.8	0	0	0	0	0	0
Tue	632	1	531	76	19	5	0	0	Tue	0	4	1	14	88	260	213	47	7	2	0	0	0	0	0	34.2	38.6	0	0	0	0	0	0
Wed	0	0	0	0	0	0	0	0	Wed	0	0	0	0	0	0	0	0	0	0	0	0	0	0	0	-	-	0	0	0	0	0	0
Thu	0	0	0	0	0	0	0	0	Thu	0	0	0	0	0	0	0	0	0	0	0	0	0	0	0	-	-	0	0	0	0	0	0
Fri	515	9	459	32	11	3	1	1	Fri	0	4	7	31	95	162	148	47	14	6	1	0	0	0	0	33.7	39.6	1	0.194	0	0	0	0
ISat	513	9	469	23	5	6	1	0	ISat	2	3	4	34	147	153	104	49	10	6	1	0	0	0	0	32.6	38.9	1	0.195	0	0	0	0
ISun	588	3	562	16	6	1	0	0	ISun	0	1	6	46	172	209	96	46	9	3	0	0	0	0	0	32	38.1	0	0	0	0	0	0

Grand Total

Time [-]	Total	Cls 1	Cls 2	Cls 3	Cls 4	Cls 5	Cls 6	Fix1	Time [-]	Vbin 0	Vbin 10	Vbin 15	Vbin 20	Vbin 25	Vbin 30	Vbin 35	Vbin 40	Vbin 45	Vbin 50	Vbin 60	Vbin 70	Vbin 80	Vbin 90	Vbin 100	Mean	Vpp 85	JPSL 60	JPSL% 60	ISL1 68 ACPO	ISL1% 68 ACPO	ISL2 75 DFT	ISL2% 75 DFT
--	2916	29	2611	190	63	18	5	--	--	3	12	19	153	606	1023	758	258	64	18	2	0	0	0	0	33.4	39.1	2	0.669	0	0	0	0