


Composers Park: Improvement Proposals Map

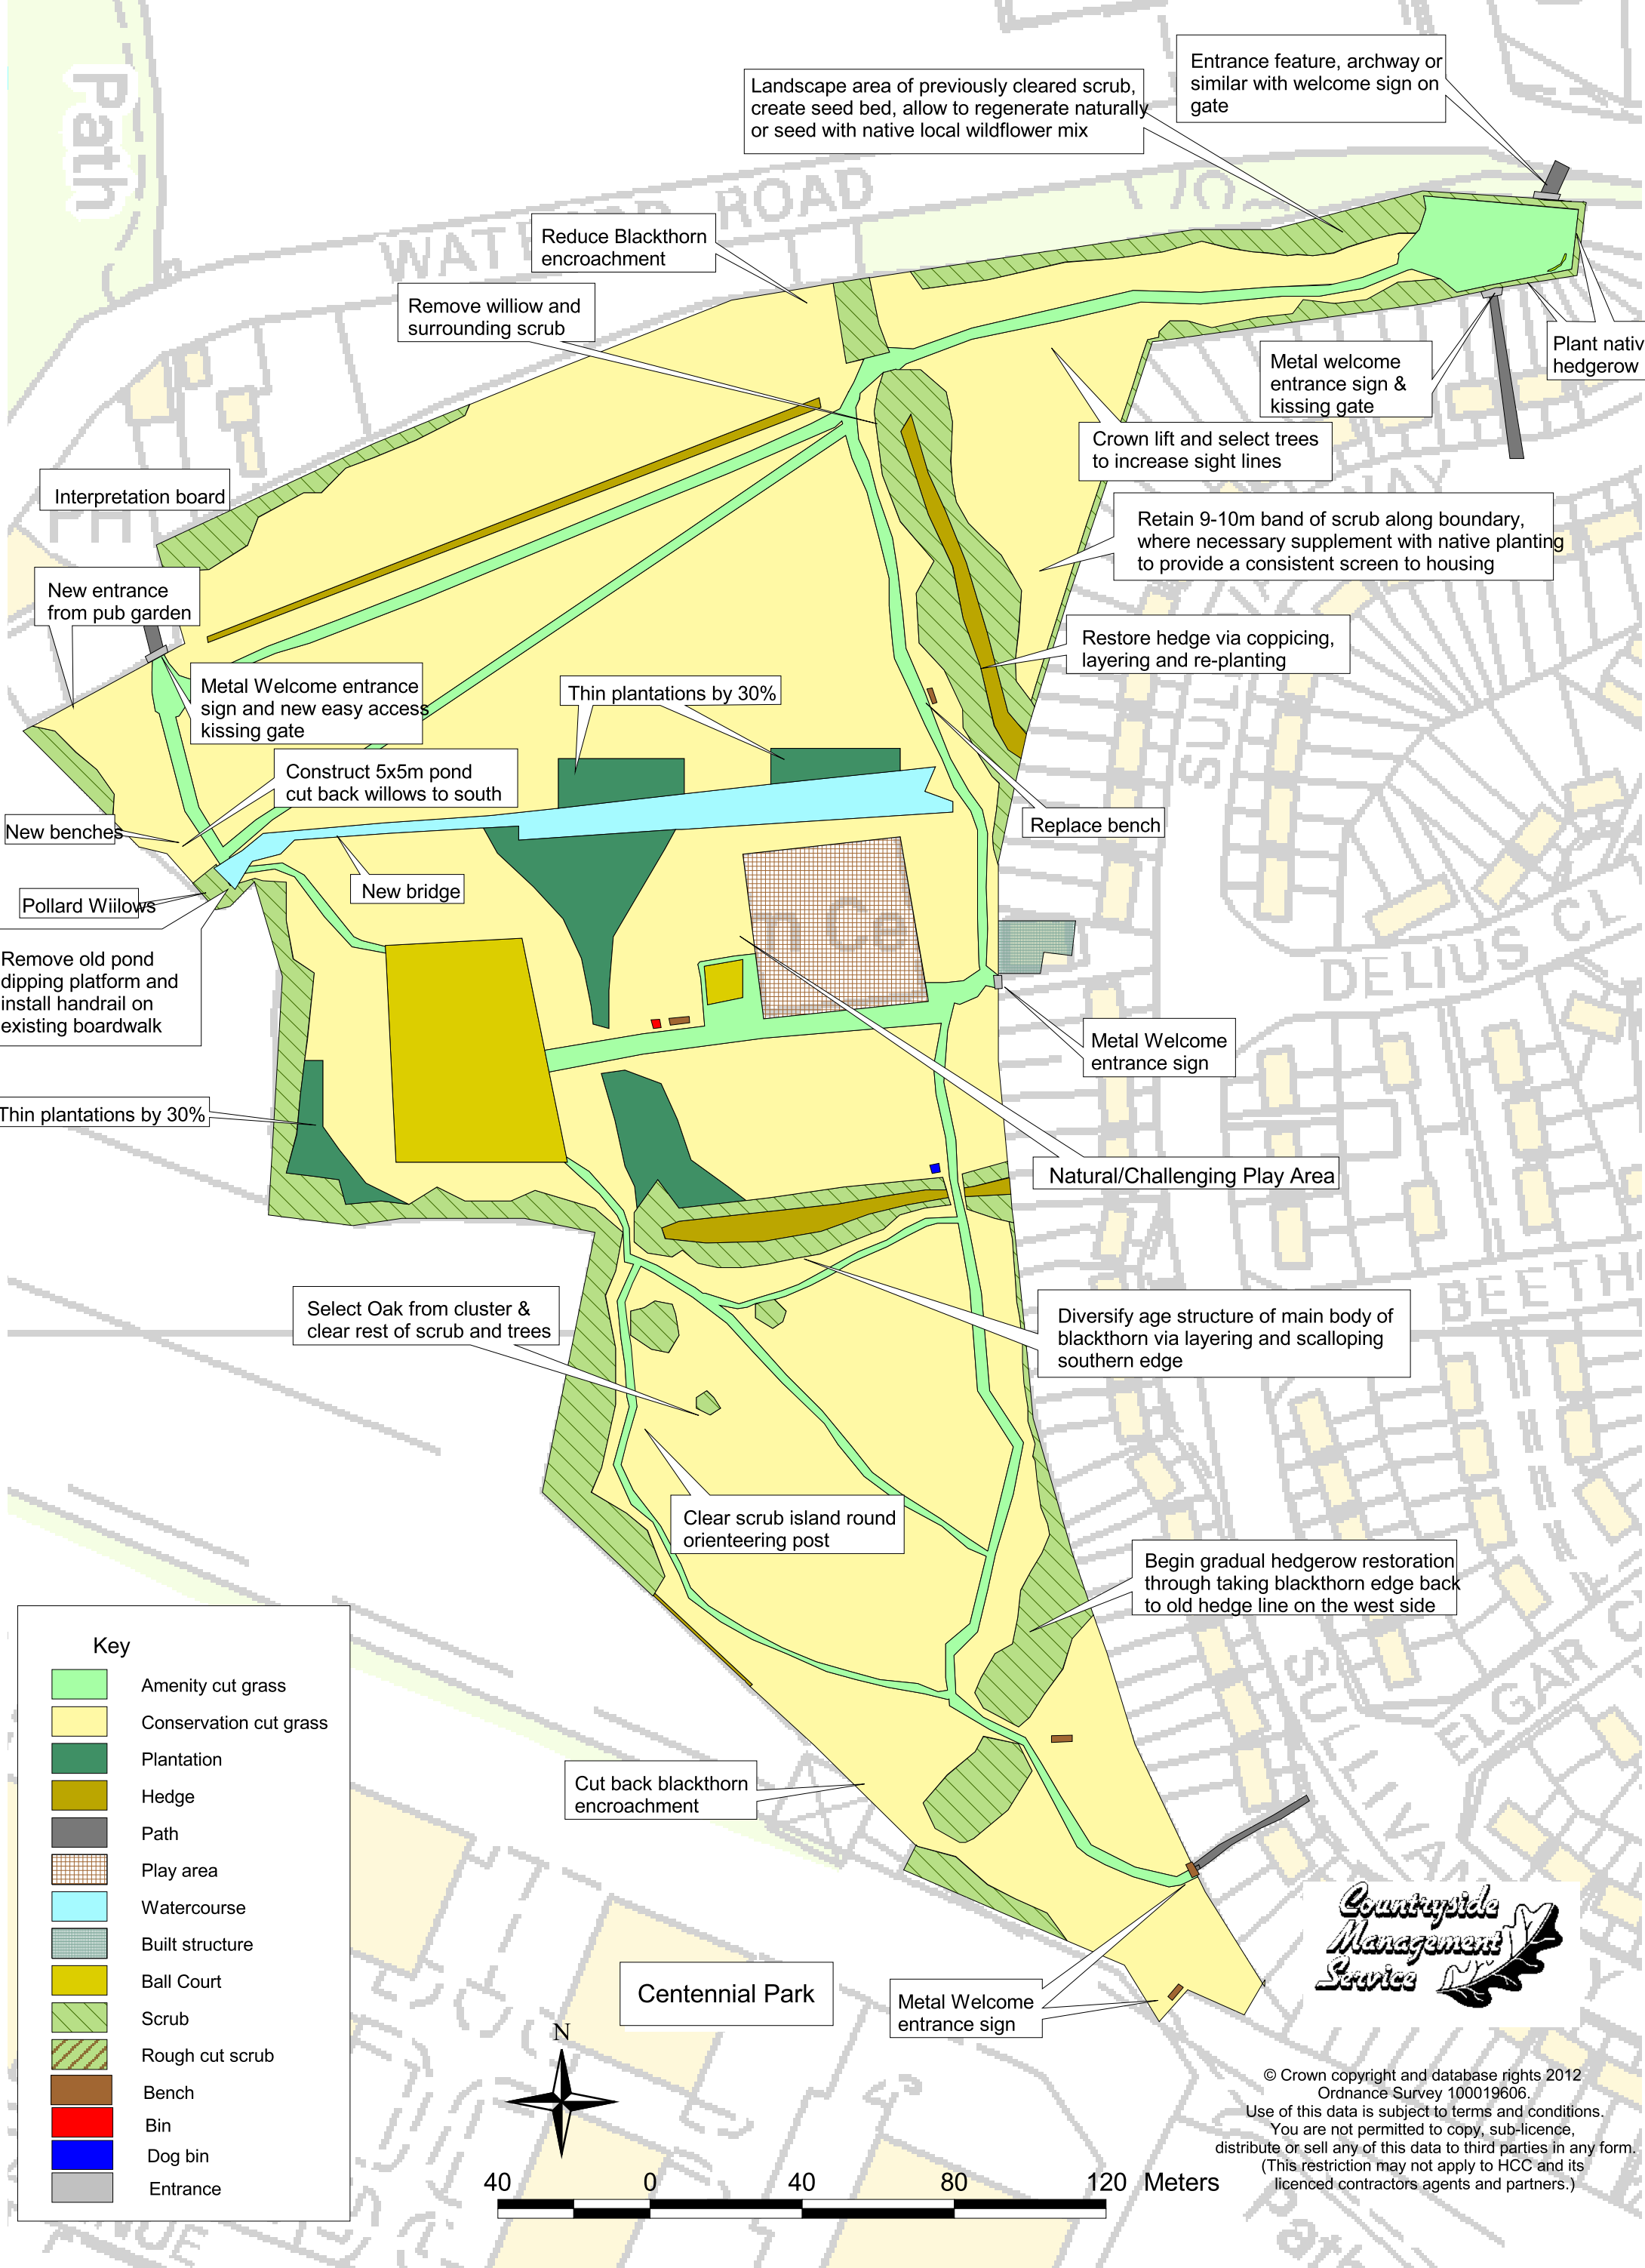

Key

	Amenity cut grass
	Conservation cut grass
	Plantation
	Hedge
	Path
	Play area
	Watercourse
	Built structure
	Ball Court
	Scrub
	Rough cut scrub
	Bench
	Bin
	Dog bin
	Entrance



© Crown copyright and database rights 2012
 Ordnance Survey 100019606.
 Use of this data is subject to terms and conditions.
 You are not permitted to copy, sub-licence,
 distribute or sell any of this data to third parties in any form.
 (This restriction may not apply to HCC and its
 licenced contractors agents and partners.)